


DATE	
BY	
FINAL SURVEY	
PLANNING	
DESIGN	
CONSTRUCTION	
NO. _____	

DATE	
BY	
ORIGINAL SURVEY	
PLANNING	
DESIGN	
CONSTRUCTION	
NO. _____	

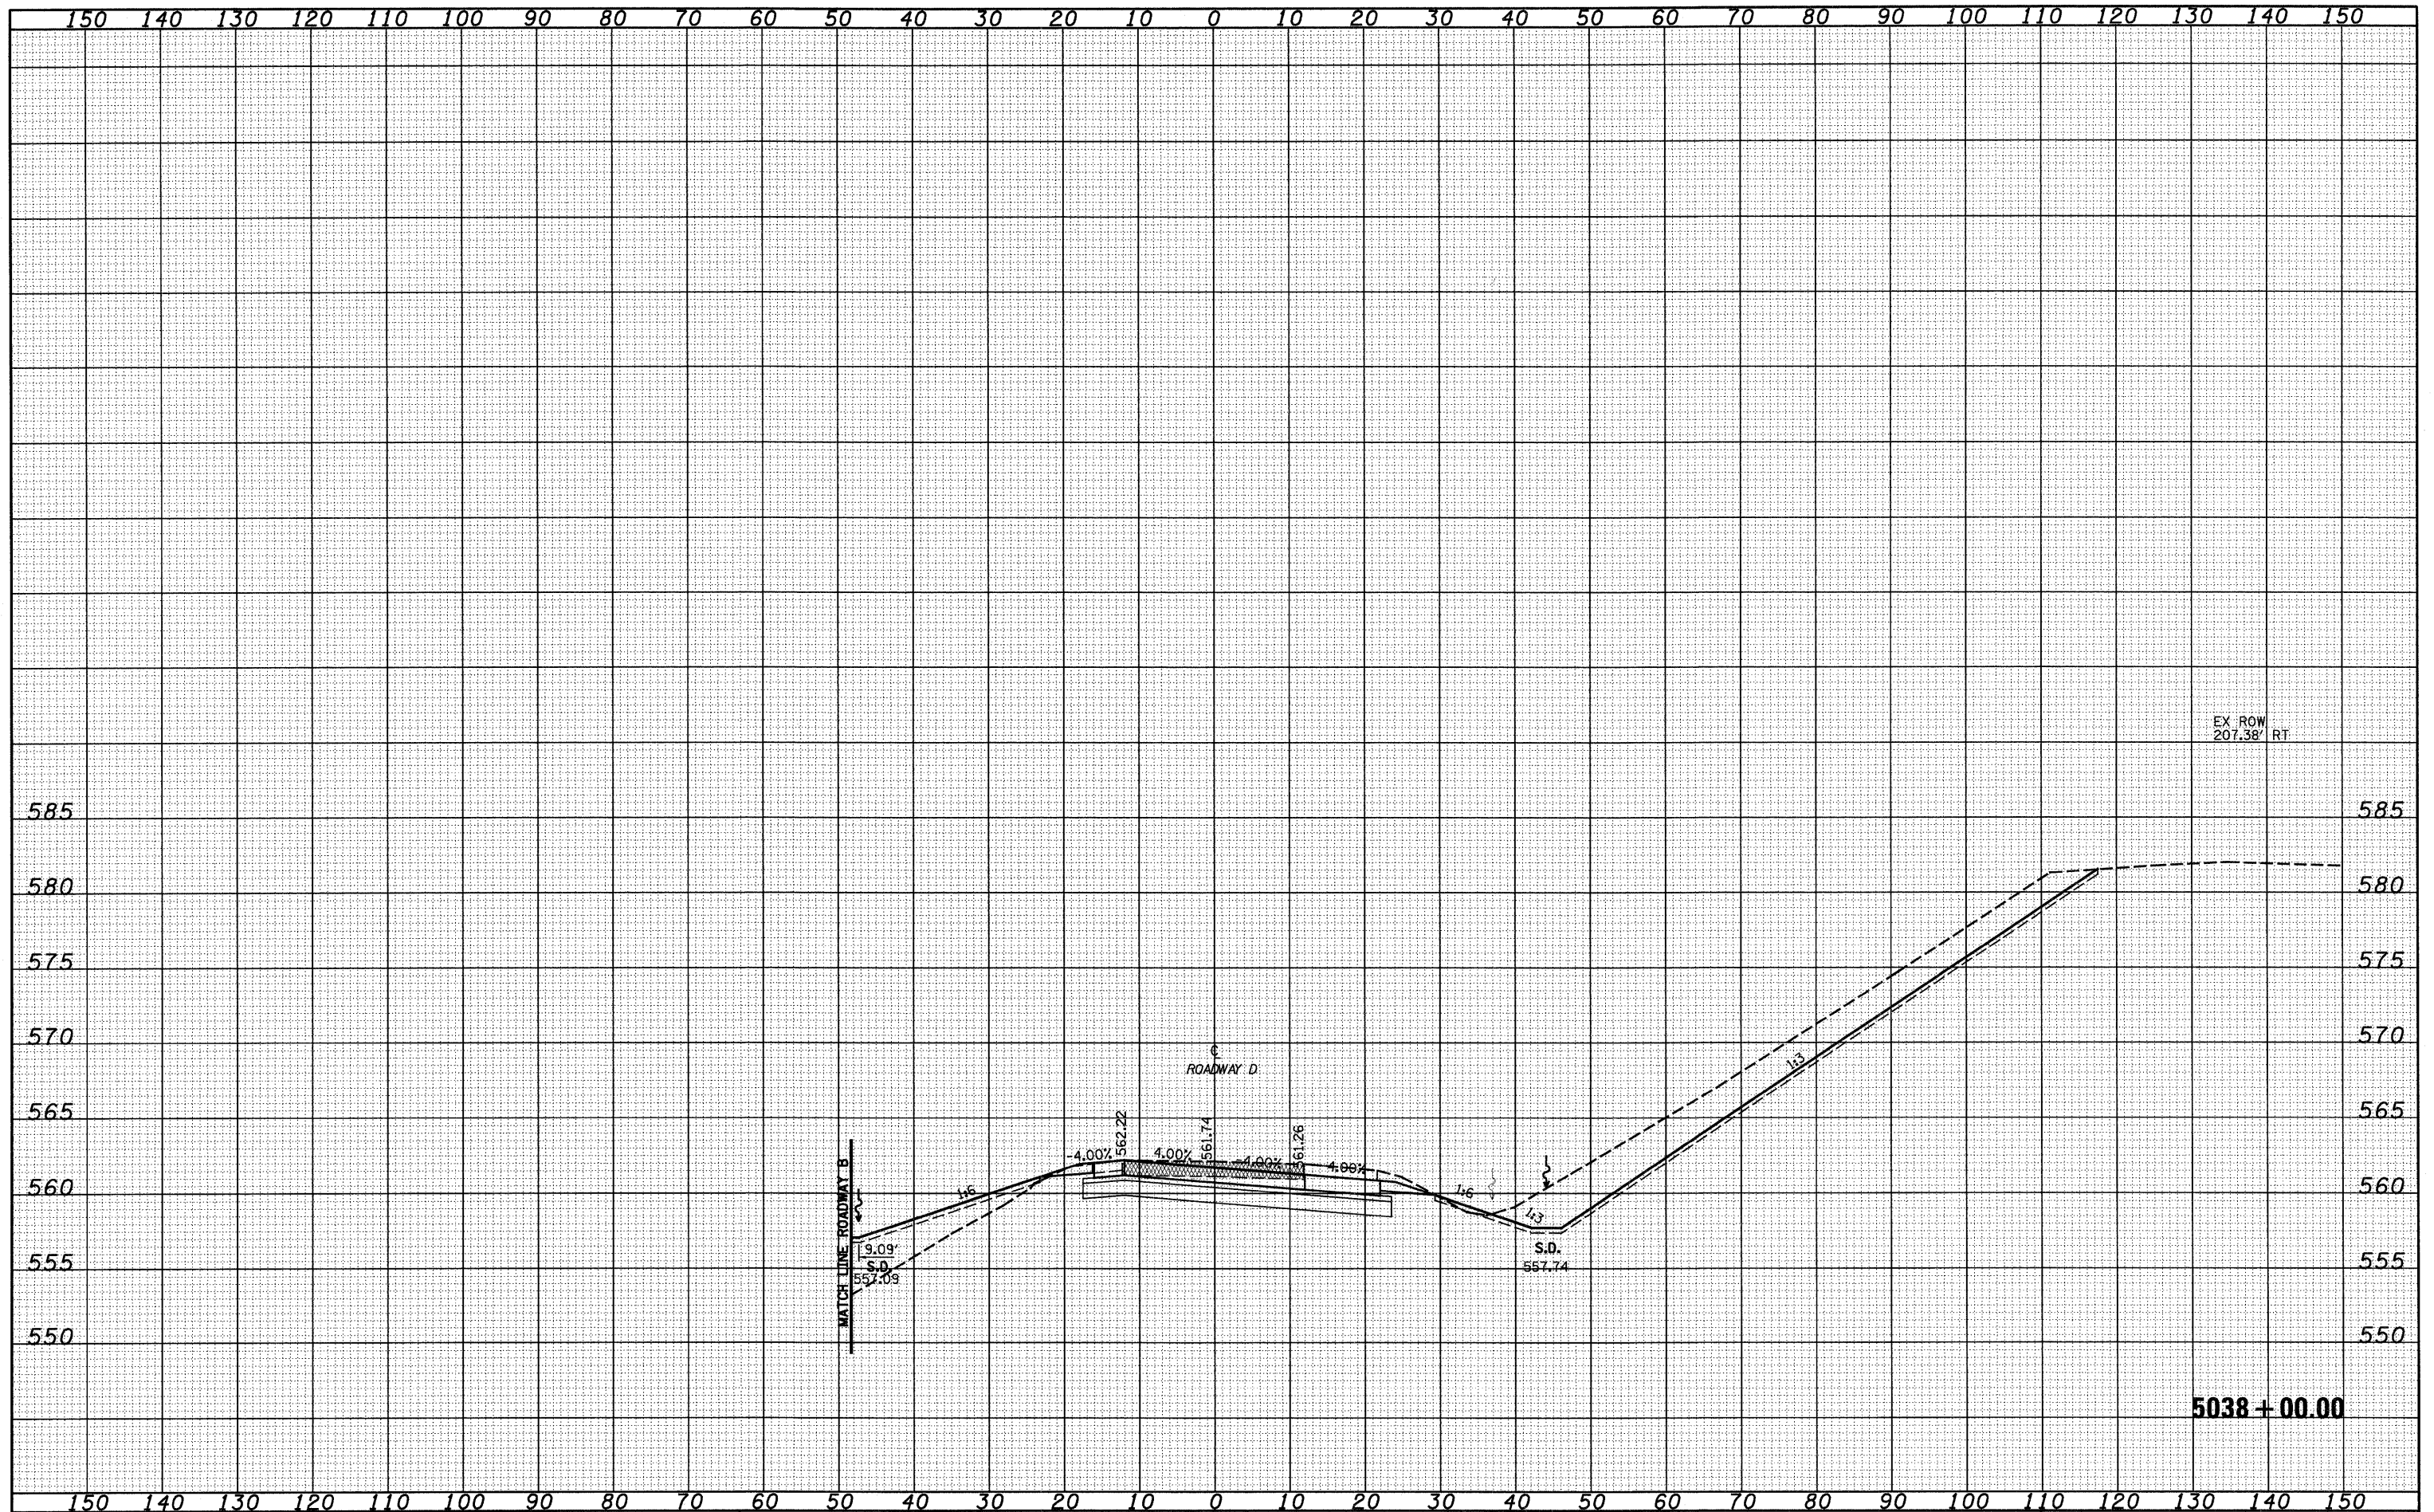

FILE NAME =  
 S:\Project\103-0007-51-10\Map\5 TriLevel\_D1000.dwg

USER NAME = l1nda  
 PLOT SCALE = 28.0000" / IN.  
 PLOT DATE = 2/9/2010

DESIGNED - JWS  
 DRAWN - LEC  
 CHECKED - BRM  
 DATE - 2-25-08

REVISED -  
 REVISED -  
 REVISED -  
 REVISED -

**STATE OF ILLINOIS  
 DEPARTMENT OF TRANSPORTATION**

**CROSS SECTIONS SOUTH TRI LEVEL - ROADWAY D**

SCALE: 1"=10'      SHEET NO. 14 OF 17 SHEETS      STA. 5038+00.00 TO STA. 5038+00.00

F.A.T. RTE. 57/70	SECTION (25-3)R	COUNTY EFFINGHAM	TOTAL SHEETS 1416	SHEET NO. 768
FED. ROAD DIST. NO. ILLINOIS FED. AID PROJECT			CONTRACT NO. 74296	