


DATE: _____
 BY: _____
 SURVEYED: _____
 SURVEY: _____
 NOTE BOOK: _____
 TEMPLATE: _____
 AREAS: _____
 CHECKED: _____
 NO.: _____

DATE: _____
 BY: _____
 SURVEYED: _____
 SURVEY: _____
 NOTE BOOK: _____
 TEMPLATE: _____
 AREAS: _____
 CHECKED: _____
 NO.: _____

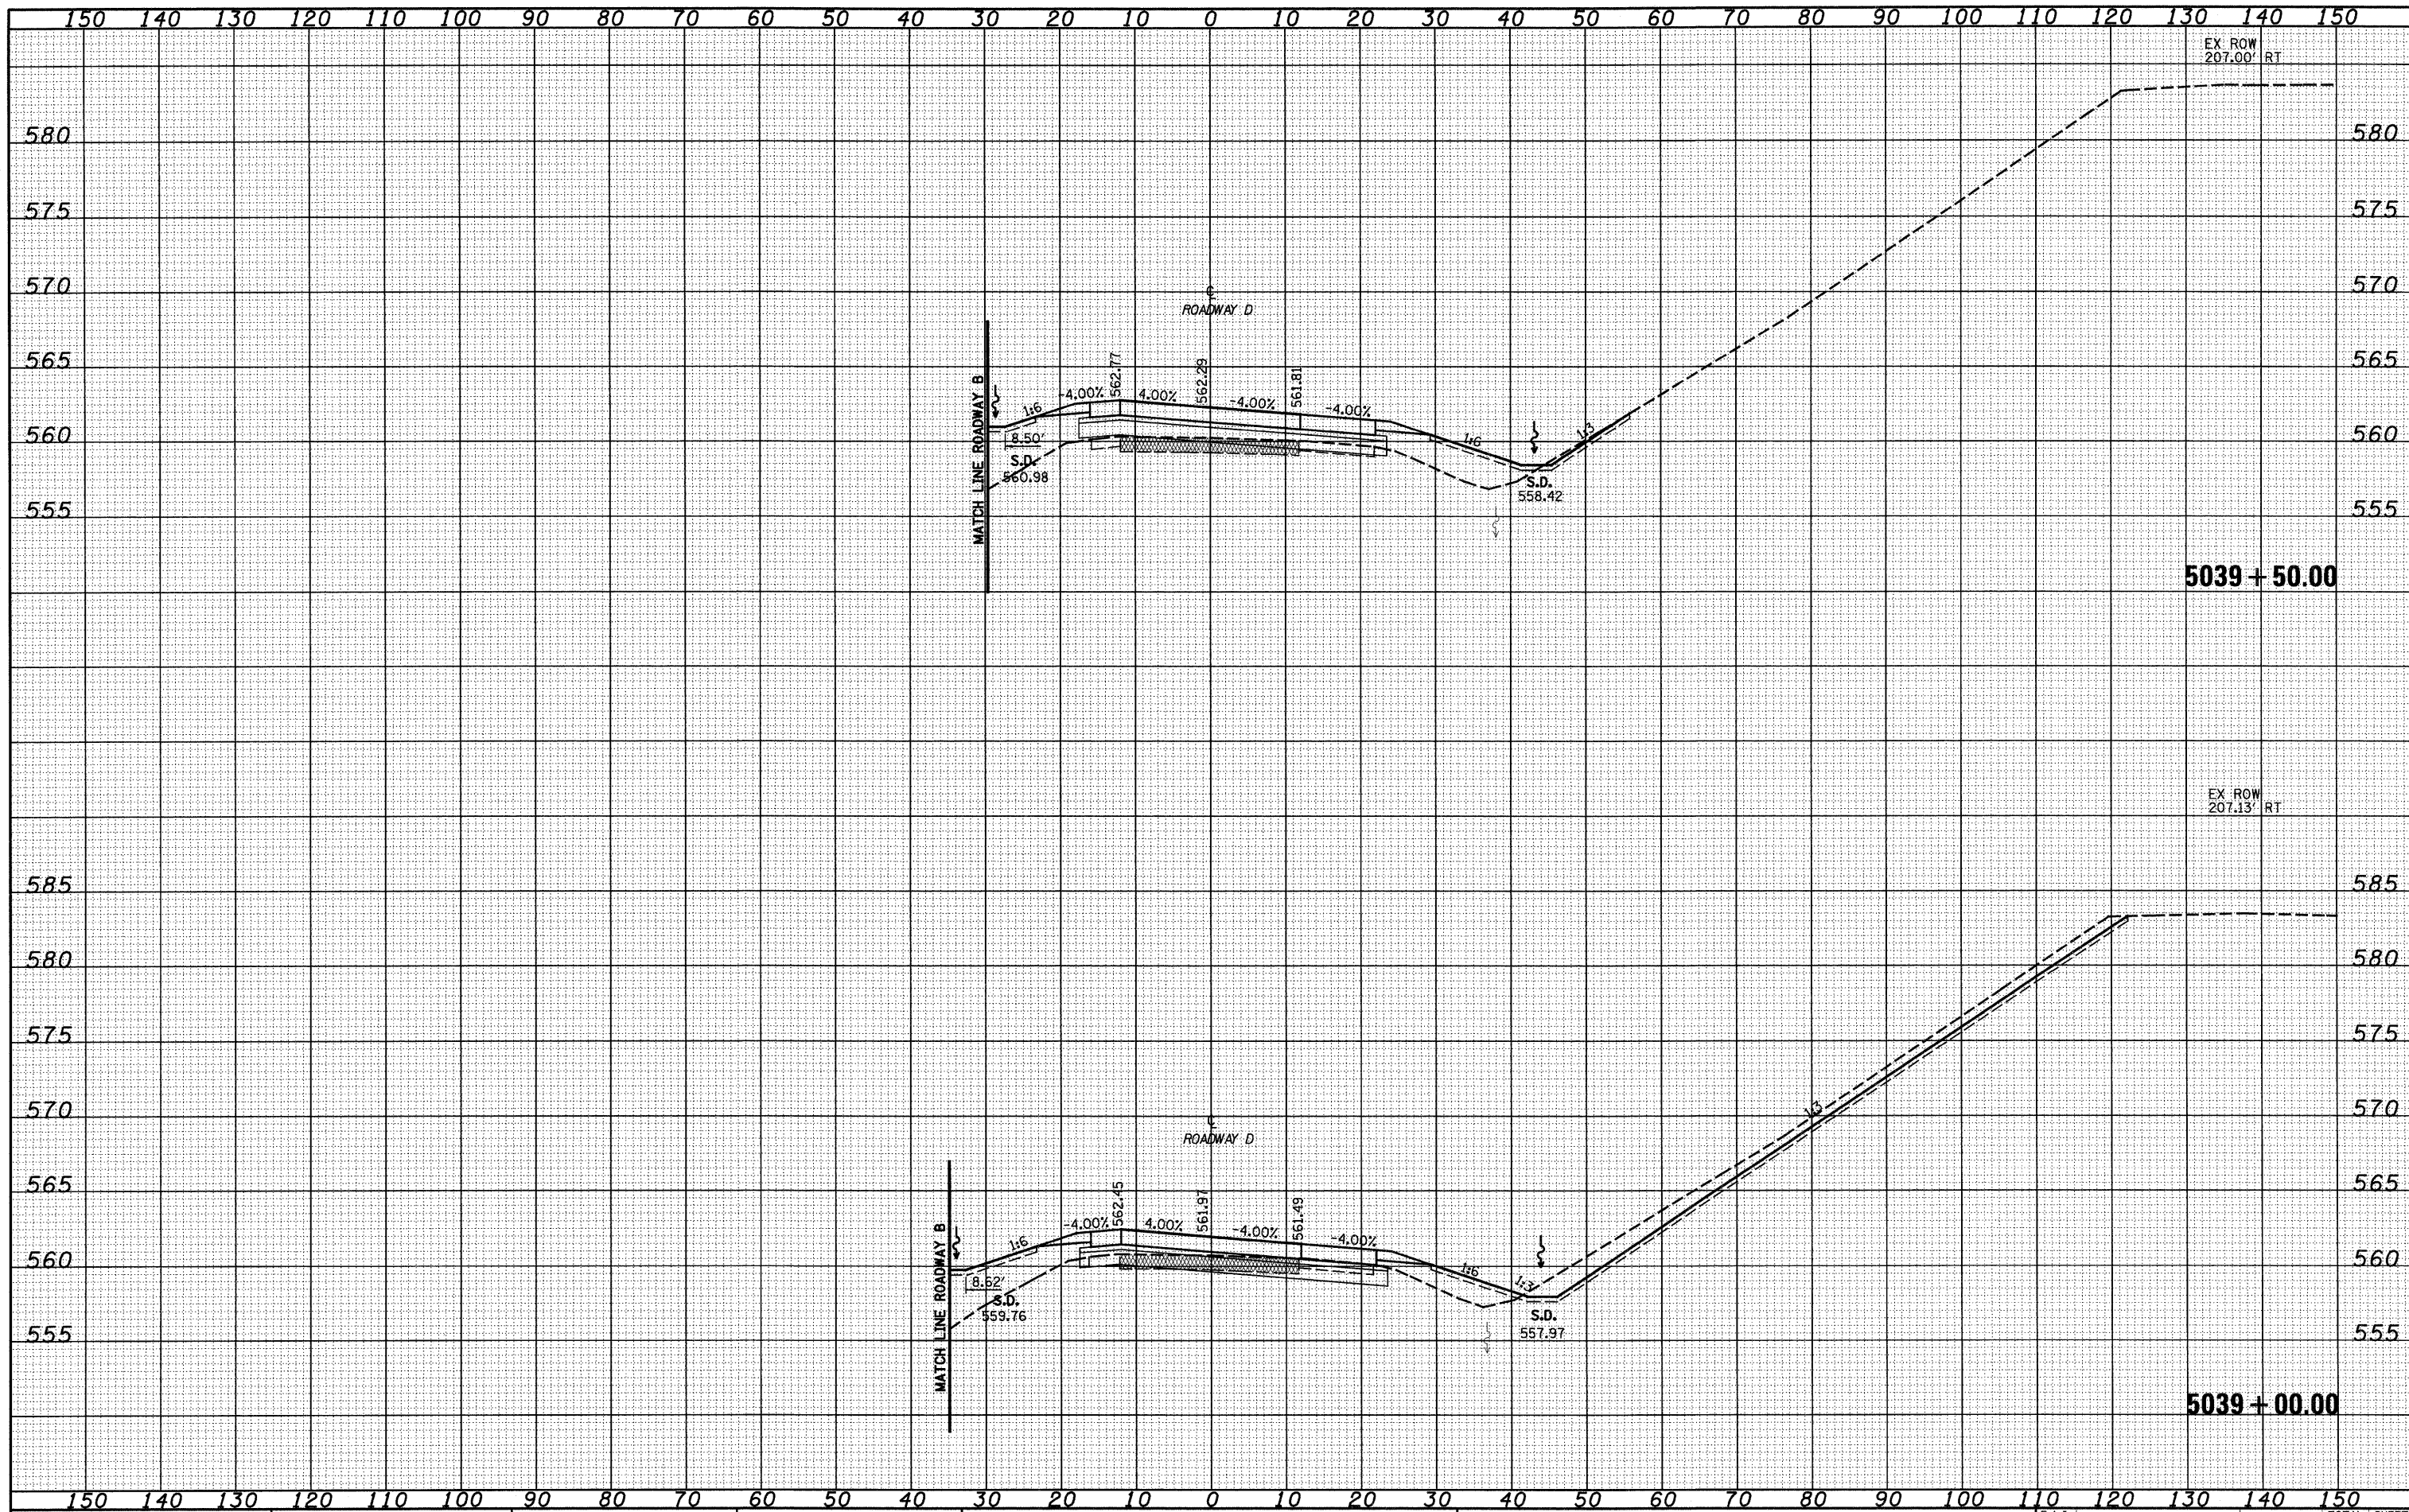

FILE NAME: S:\projects\103\103-57-70.dgn
 USER NAME: linda

DESIGNED: JWS
 DRAWN: LEC
 CHECKED: BRM
 DATE: 2-25-08

REVISIONS:
 REVISION NO. | DATE | DESCRIPTION
 _____ | _____ | _____
 _____ | _____ | _____
 _____ | _____ | _____

STATE OF ILLINOIS
 DEPARTMENT OF TRANSPORTATION

CROSS SECTIONS SOUTH TRI LEVEL - ROADWAY D

SCALE: 1"=10' | SHEET NO. 16 OF 17 SHEETS | STA. 5039+00.00 TO STA. 5039+50.00

F.A.I. RTE.	SECTION	COUNTY	TOTAL SHEETS	SHEET NO.
57/70	(25-3R)	EFFINGHAM	1416	770
CONTRACT NO. 74296			ILLINOIS FED. AID PROJECT	