


DATE	
BY	
SURVEYED	
NOTE BOOK	
TEMP. PLATE	
AREAS CHECKED	
NO.	

DATE	
BY	
SURVEYED	
NOTE BOOK	
TEMP. PLATE	
AREAS CHECKED	
NO.	

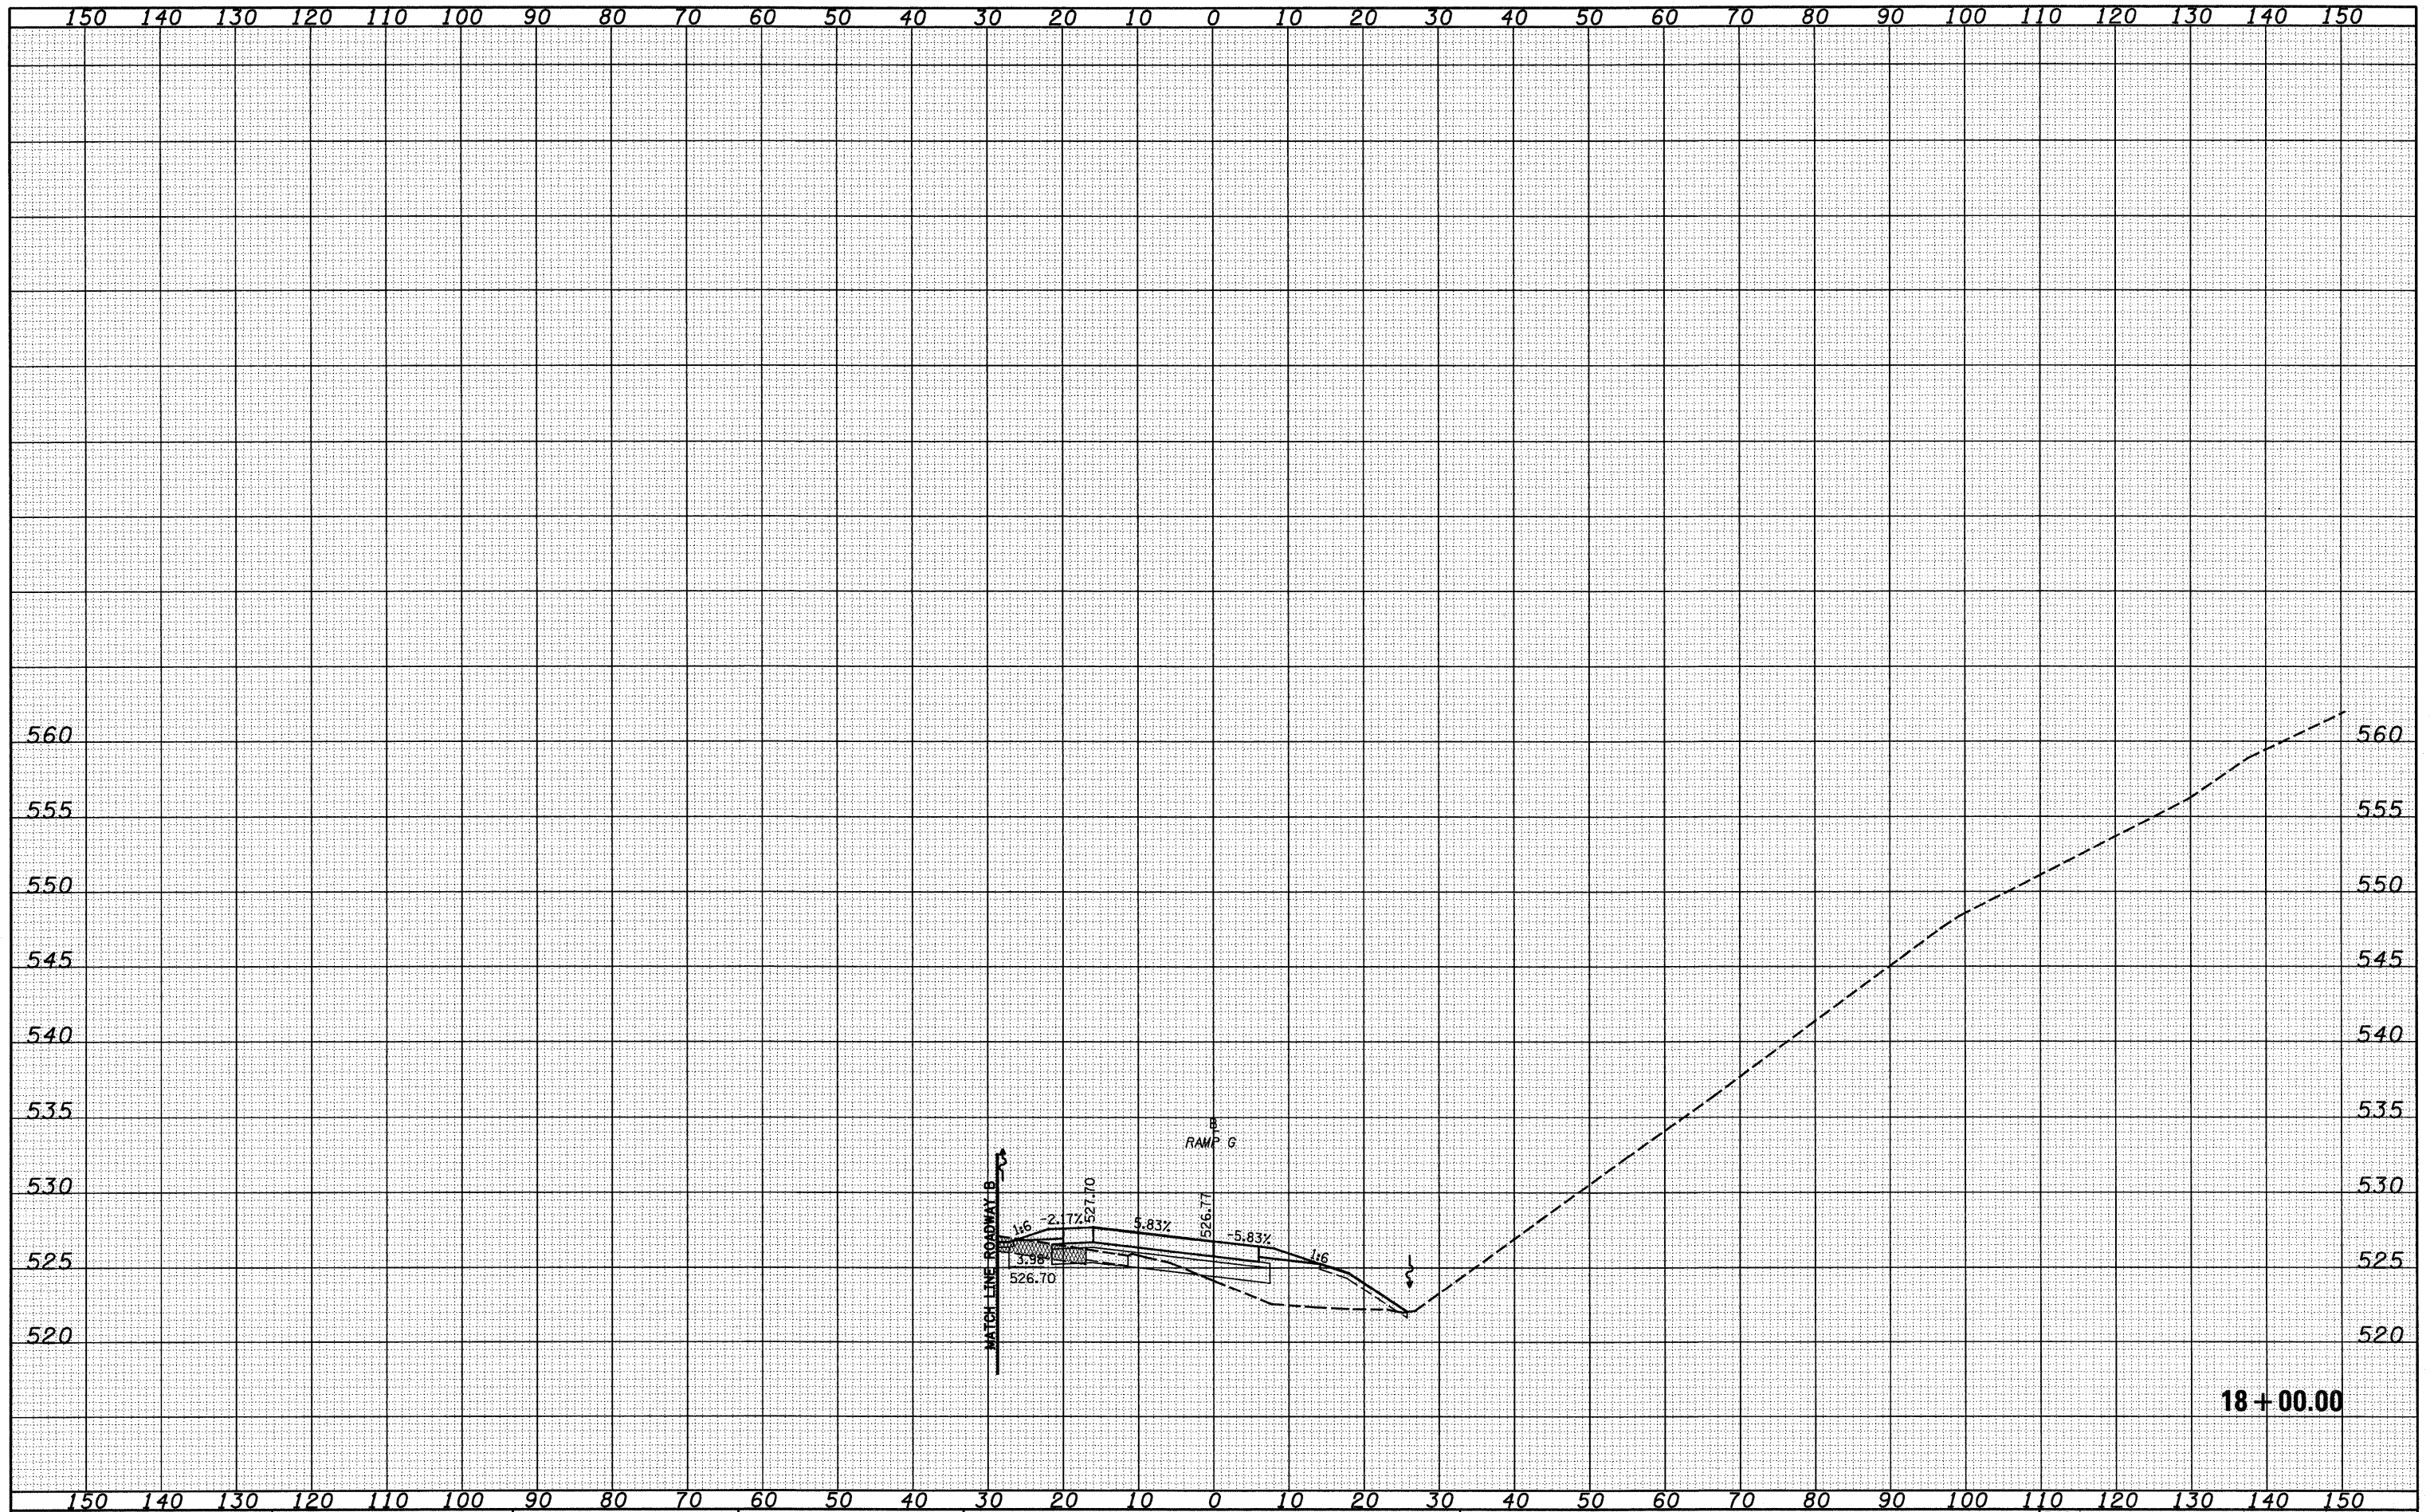

18 + 00.00

FILE NAME =  
 S:\Project\483\000737-78.dgn\18+00.00.dgn

USER NAME = l1nda  
 PLOT SCALE = 20.0000' / IN.  
 PLOT DATE = 2/9/2010

DESIGNED - JWS  
 DRAWN - LEC  
 CHECKED - BRM  
 DATE - 2-25-08

REVISED -  
 REVISED -  
 REVISED -  
 REVISED -

**STATE OF ILLINOIS  
 DEPARTMENT OF TRANSPORTATION**

**CROSS SECTIONS SOUTH TRI LEVEL - RAMP G**

SCALE: 1"=10'    SHEET NO. 3 OF 15 SHEETS    STA. 18+00.00 TO STA. 18+00.00

F.A.I. RTE. 57/70	SECTION (25-3)R	COUNTY EFFINGHAM	TOTAL SHEETS 1416	SHEET NO. 786
FED. ROAD DIST. NO. ILLINOIS FED. AID PROJECT			CONTRACT NO. 74296	