


FINAL SURVEY	SURVEYED	DATE
NOTE BOOK	PLOTTED	BY
NO.	TEMP. DATE	
	AREAS CHECKED	

ORIGINAL SURVEY	SURVEYED	DATE
NOTE BOOK	PLOTTED	BY
NO.	TEMP. DATE	
	AREAS CHECKED	

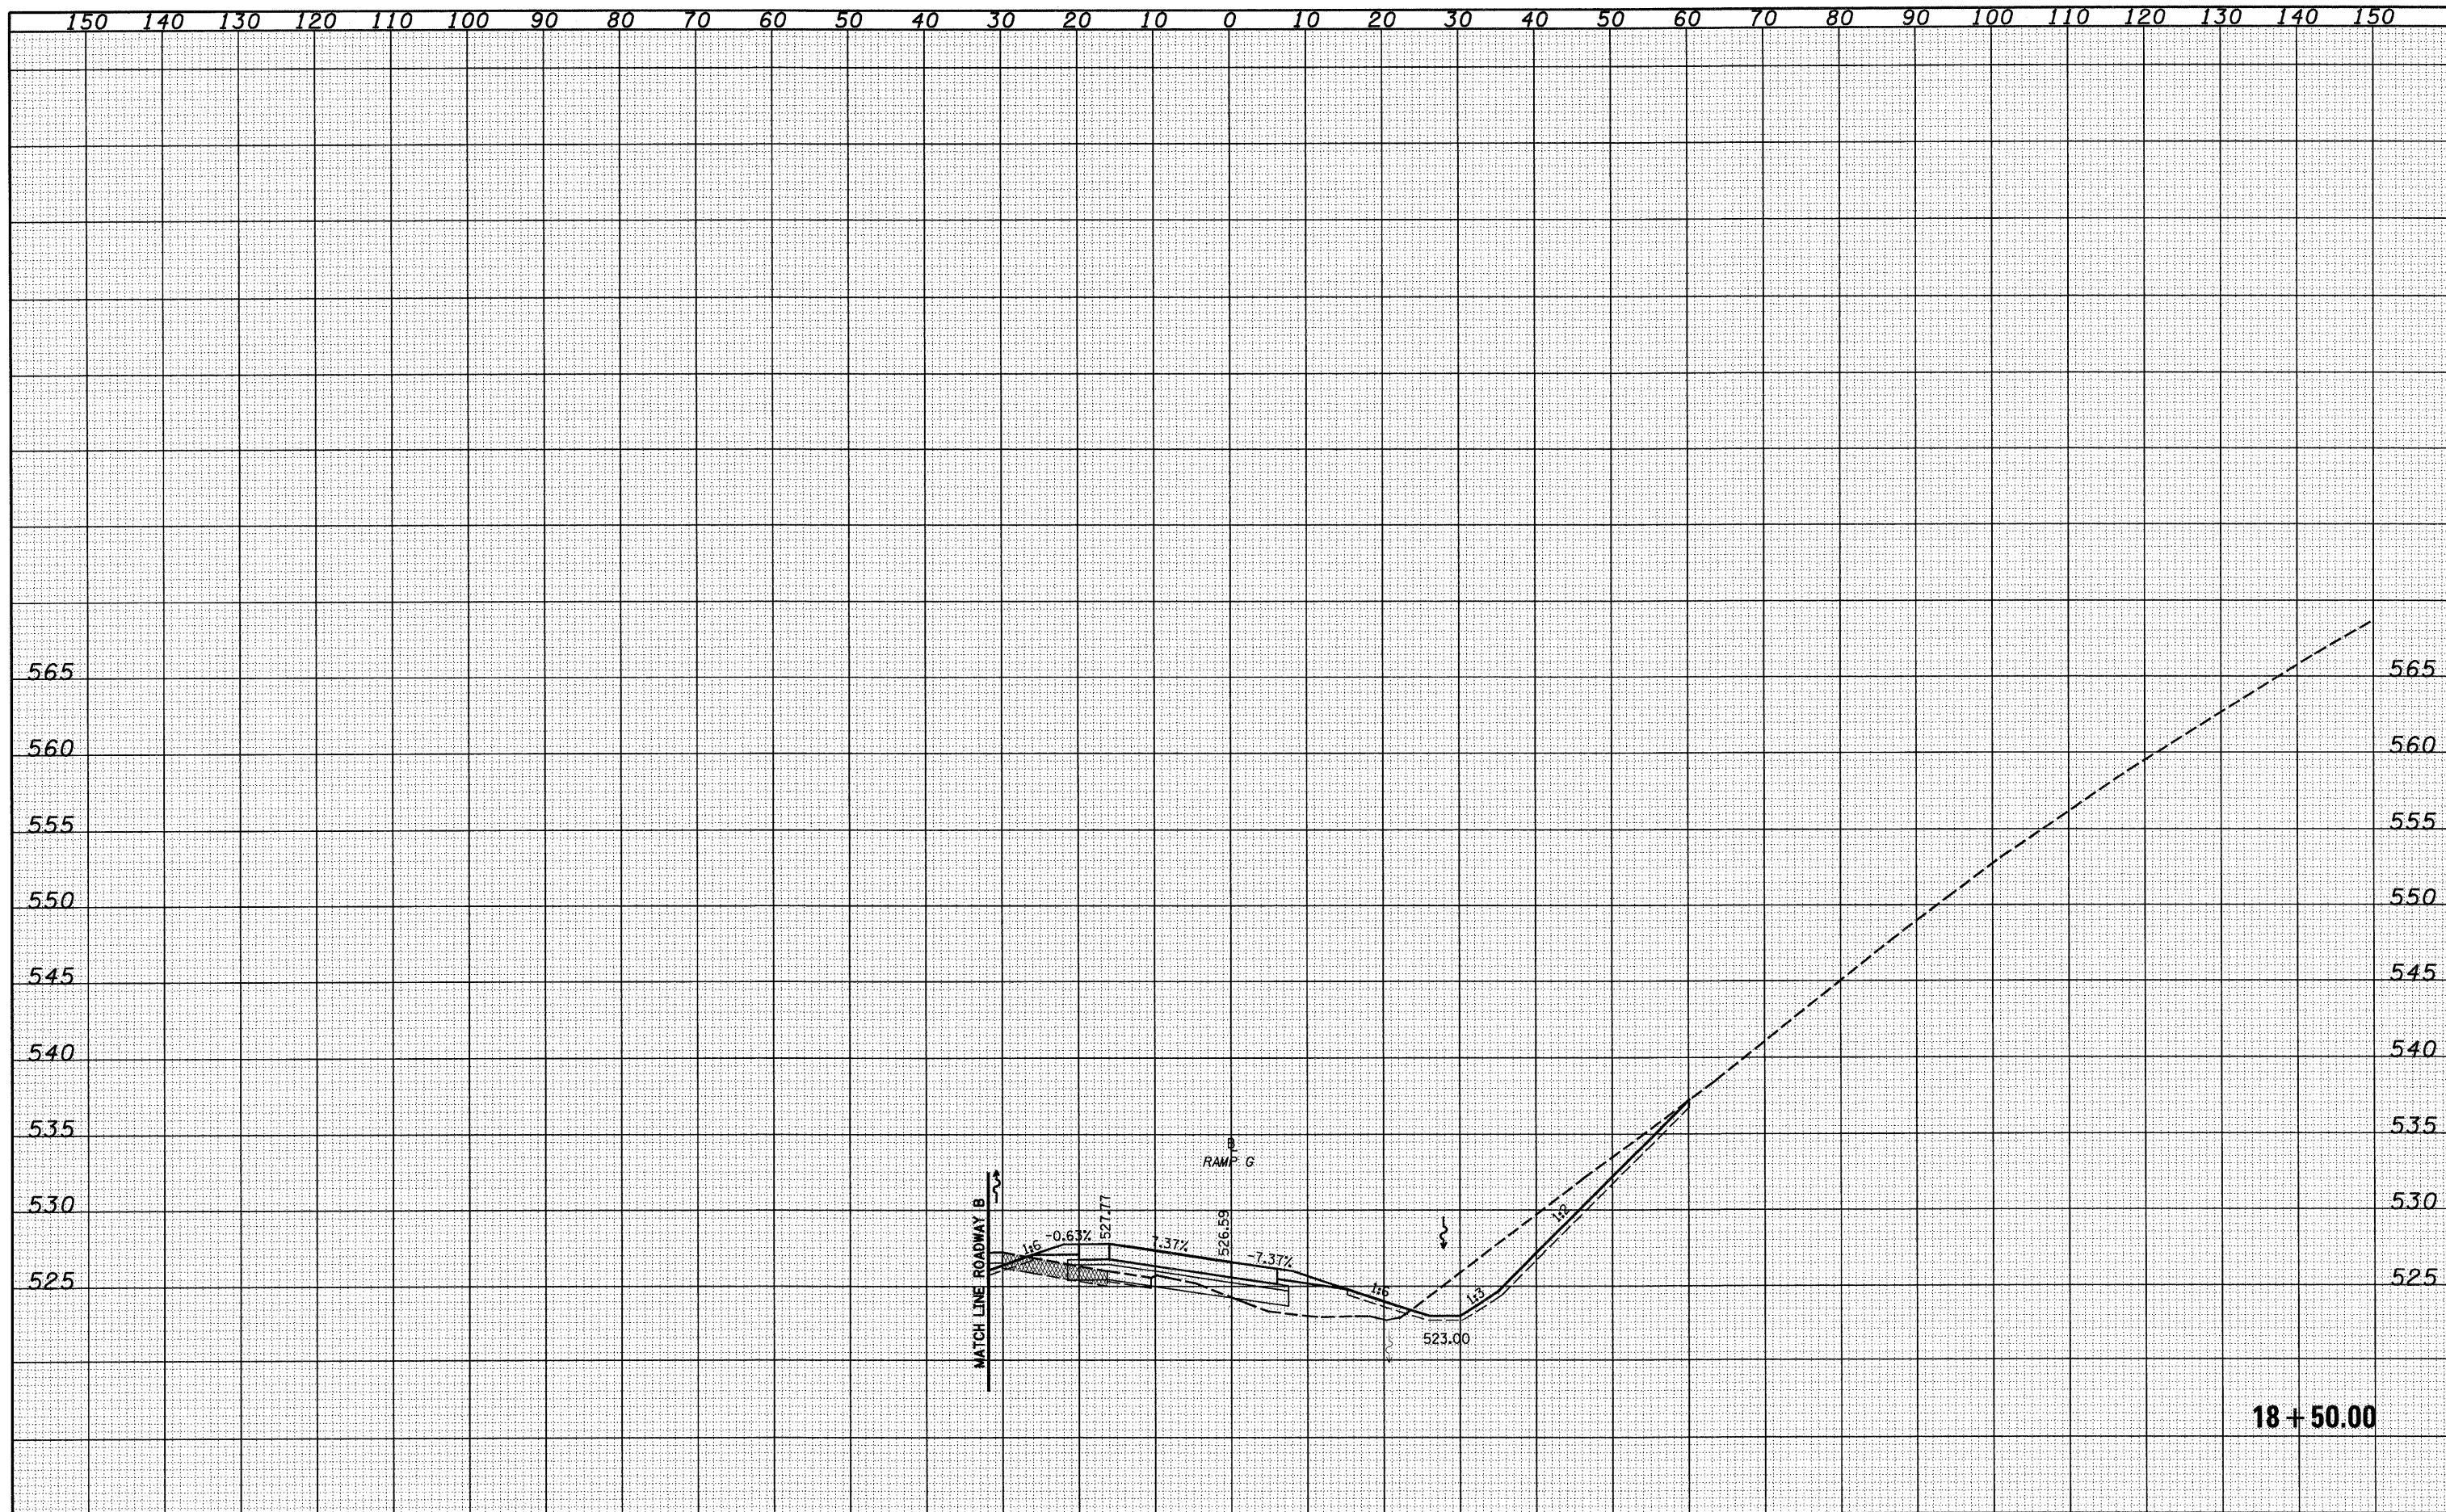

FILE NAME =	USER NAME = linda	DESIGNED - JWS	REVISED -	STATE OF ILLINOIS DEPARTMENT OF TRANSPORTATION	CROSS SECTIONS SOUTH TRI LEVEL - RAMP G		F.A.I. RTE. 57/70	SECTION (25-3)R	COUNTY EFFINGHAM	TOTAL SHEETS 1416	SHEET NO. 787	
PLOT SCALE = 20,000' / IN.		DRAWN - LEC	REVISED -		SCALE: 1"=10'	SHEET NO. 4 OF 15 SHEETS	STA. 18+50.00 TO STA. 18+50.00	CONTRACT NO. 74296		ILLINOIS FED. AID PROJECT		
PLOT DATE = 2/9/2010		CHECKED - BRM	REVISED -									
		DATE - 2-25-08	REVISED -									