


FINAL SURVEY	DATE
SURVEYED	BY
NOTE BOOK	
TEMPLATE	
AREAS CHECKED	
NO.	

ORIGINAL SURVEY	DATE
SURVEYED	BY
NOTE BOOK	
TEMPLATE	
AREAS CHECKED	
NO.	

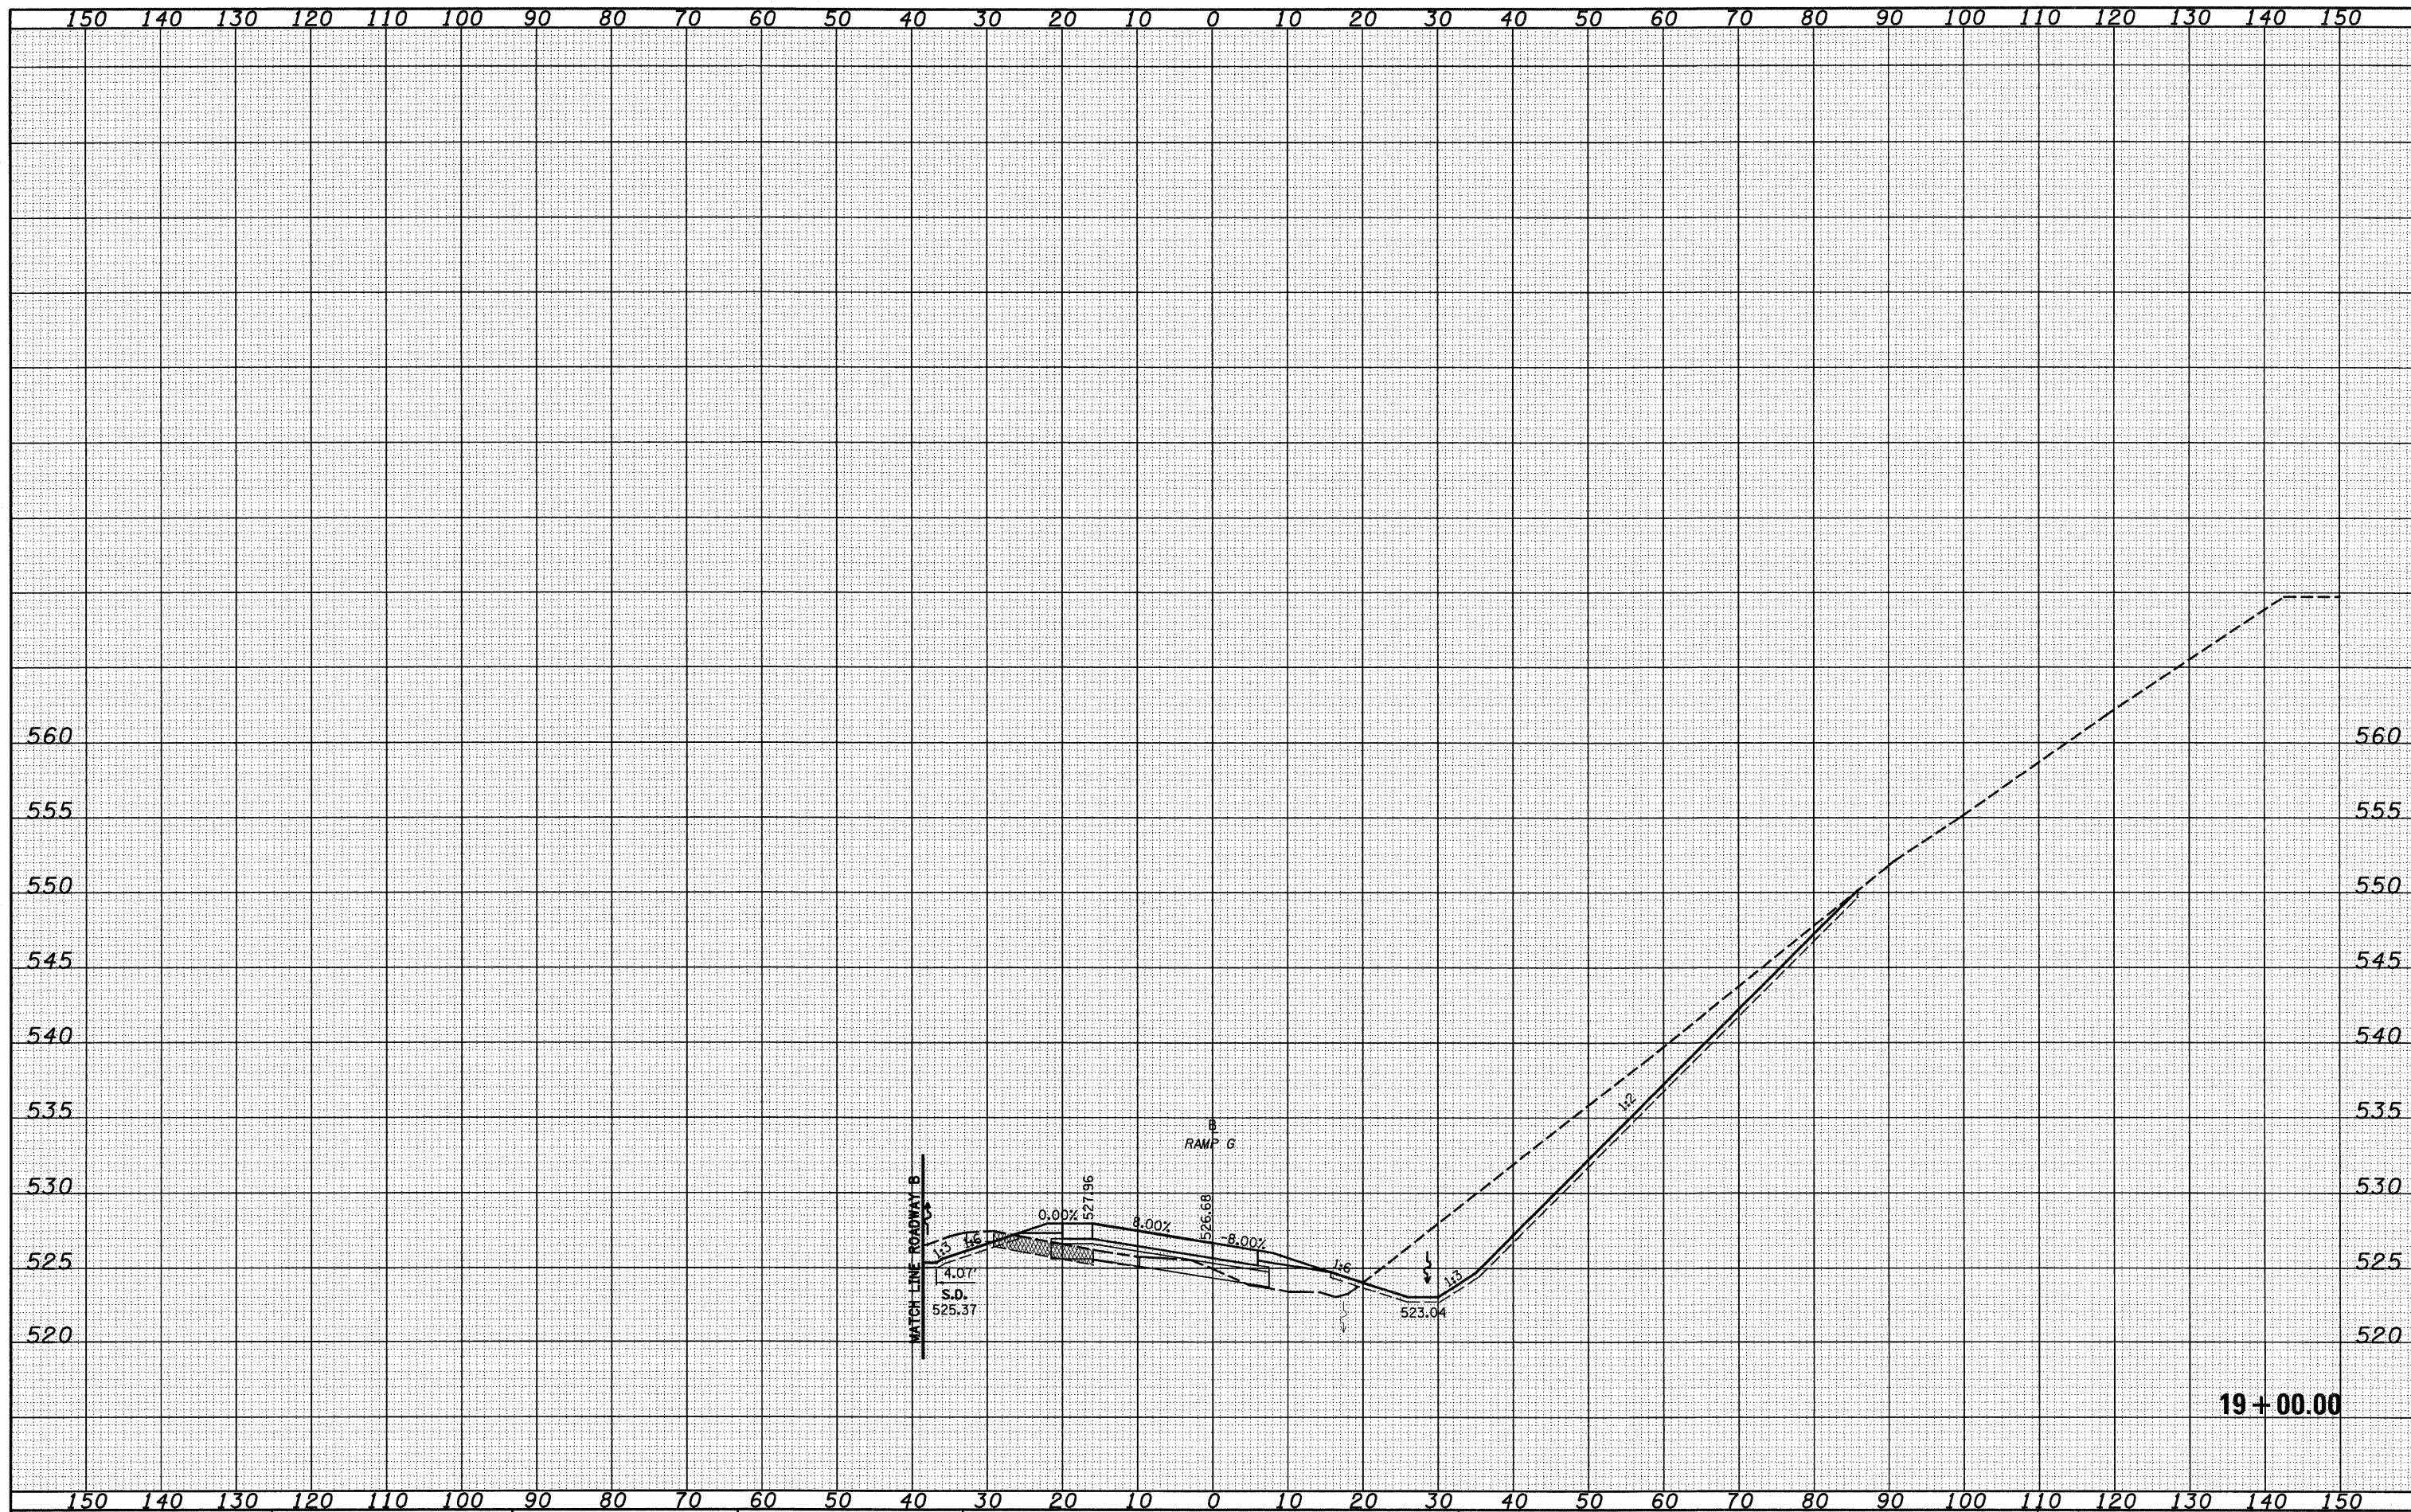

19 + 00.00

FILE NAME =	USER NAME = lnda	DESIGNED - JWS	REVISED -	STATE OF ILLINOIS DEPARTMENT OF TRANSPORTATION	CROSS SECTIONS SOUTH TRI LEVEL - RAMP G		F.A.I. RTE.	SECTION	COUNTY	TOTAL SHEETS	SHEET NO.	
S:\Project\43-2007-21-70.dgn		DRAWN - LEC	REVISED -		SCALE: 1"=10'	SHEET NO. 5 OF 15 SHEETS	STA. 19+00.00 TO STA. 19+00.00	57/70	(25-3)R	EFFINGHAM	1416	788
		CHECKED - BRM	REVISED -									
		DATE - 2-25-08	REVISED -					FED. ROAD DIST. NO.	ILLINOIS FED. AID PROJECT			