


DATE	
BY	
SURVEYED	
NOTED	
PLOTTED	
AREA'S	
NO.	

DATE	
BY	
SURVEYED	
NOTED	
PLOTTED	
AREA'S	
NO.	

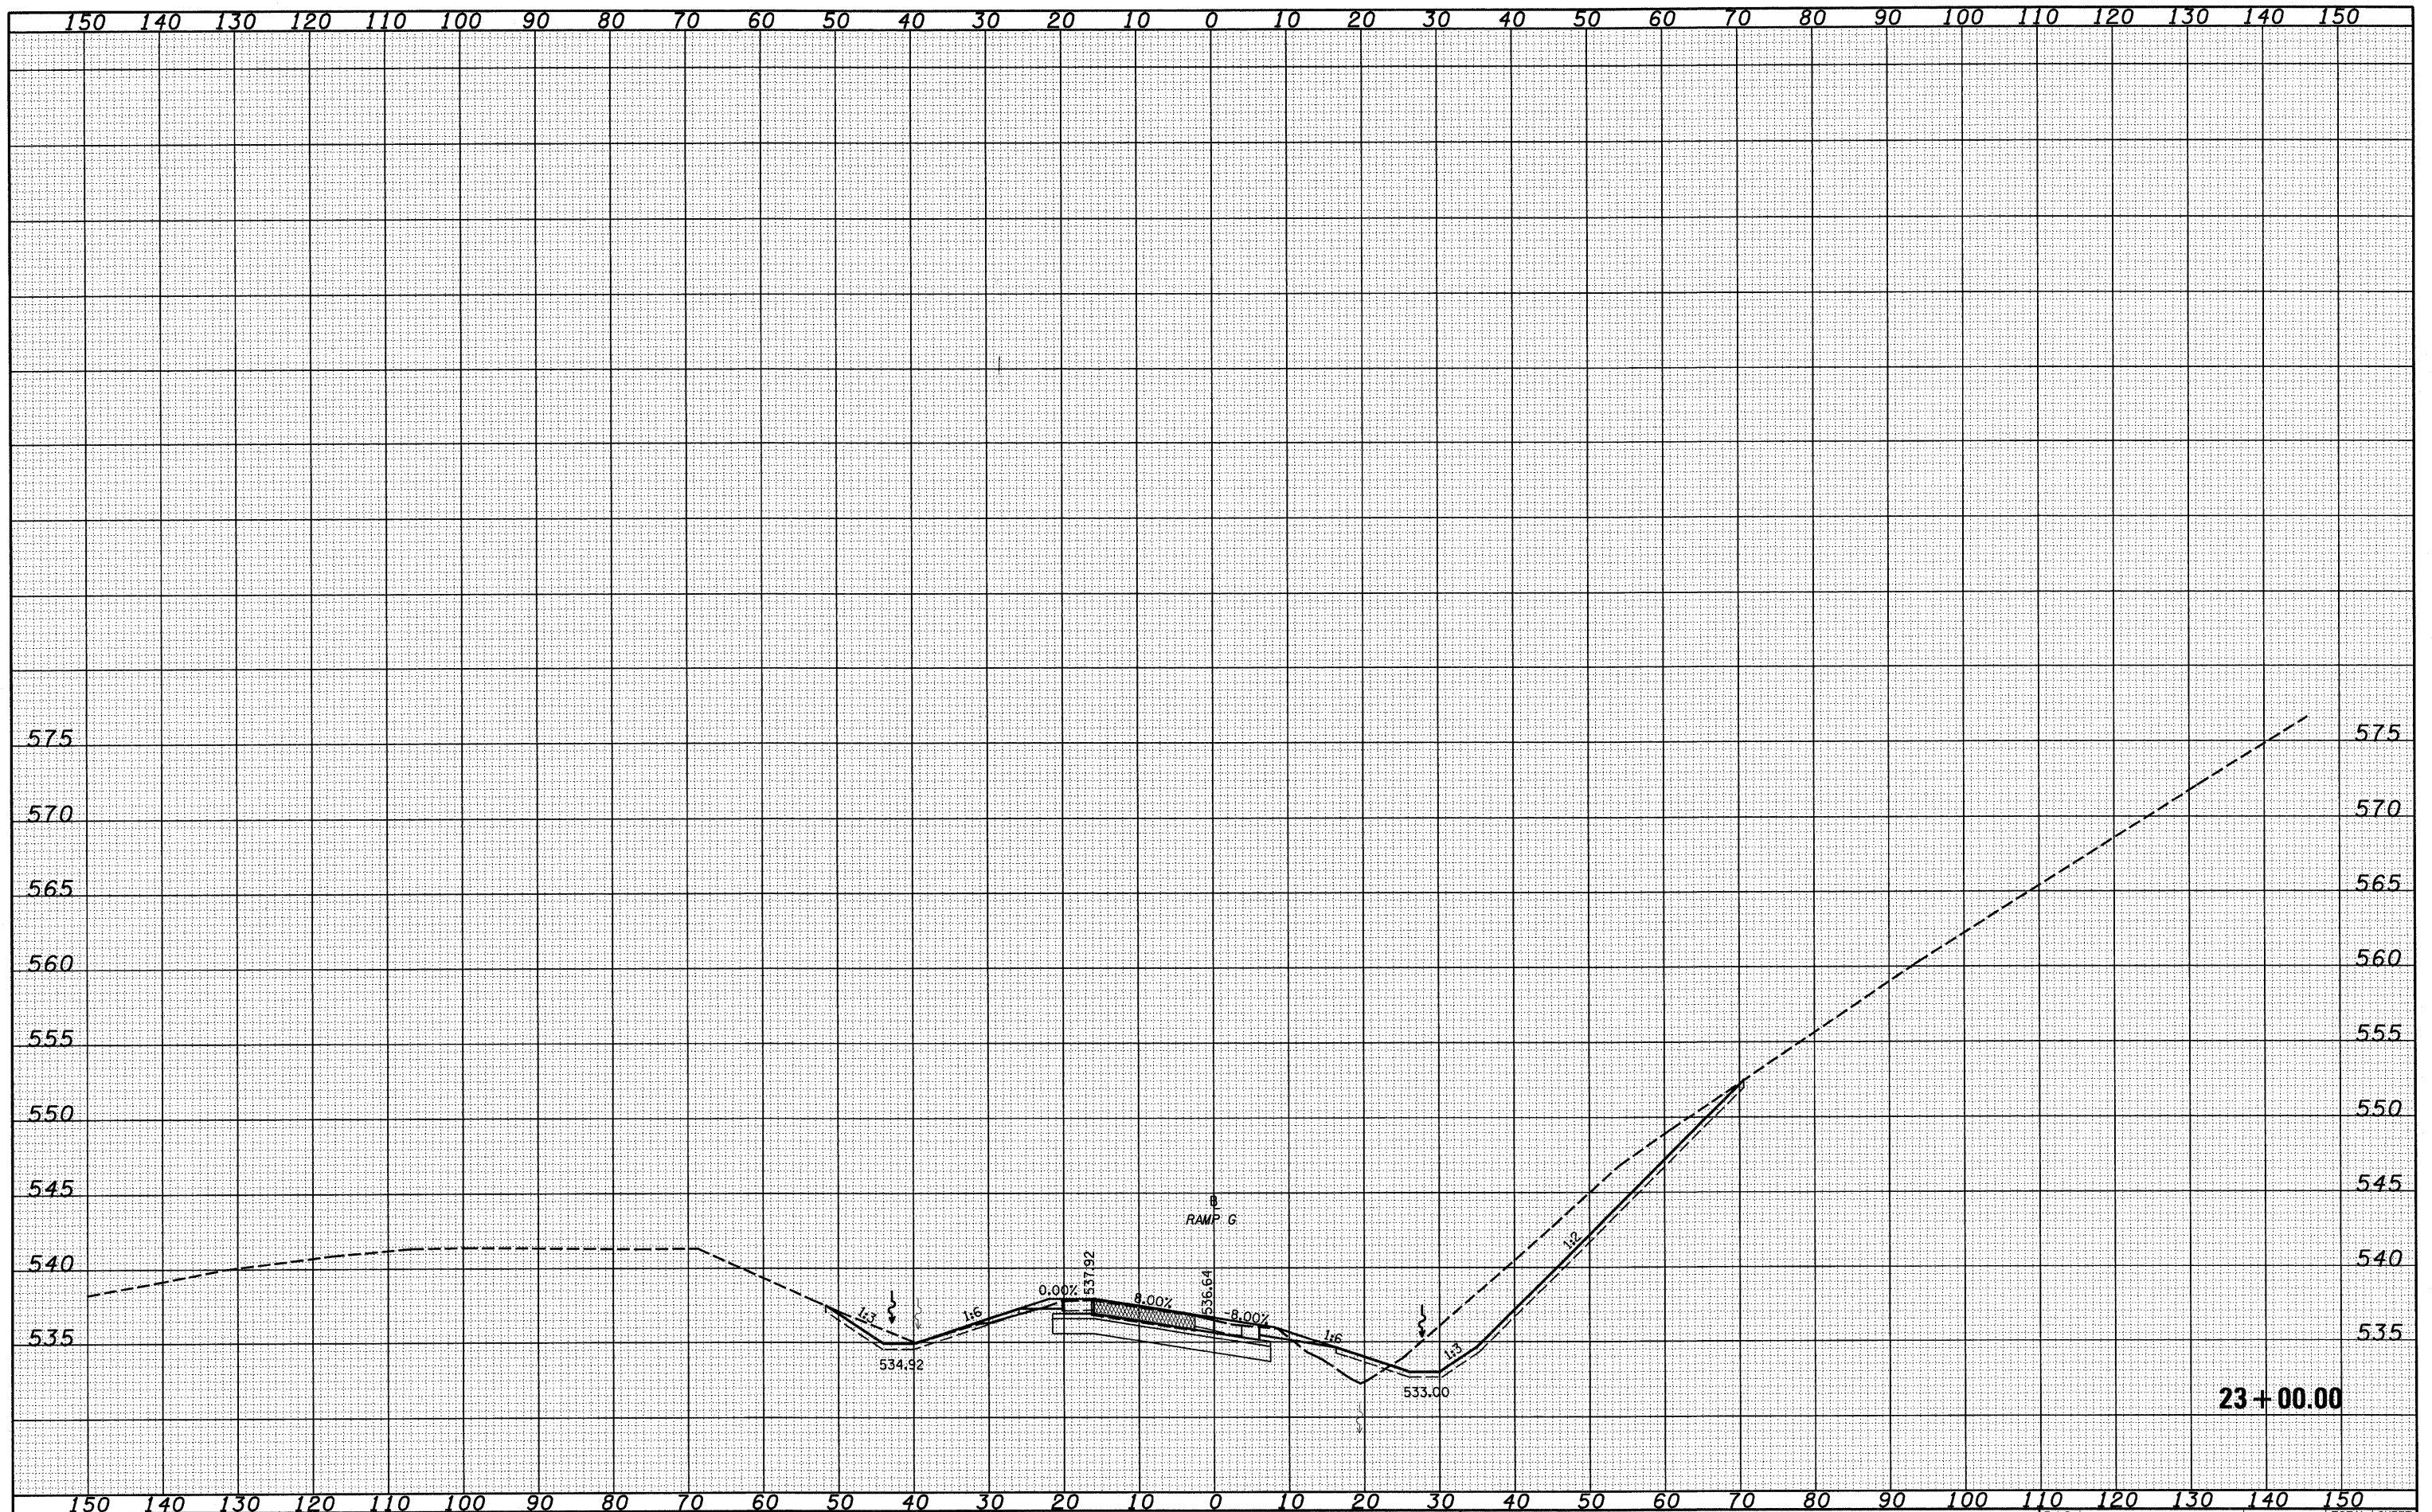

FILE NAME = S:\projects\103-8007-37-70.dwg
 USER NAME = linda

DESIGNED - JWS
 DRAWN - LEC
 CHECKED - BRM
 DATE - 2-25-08

REVISIED -
 REVISIED -
 REVISIED -
 REVISIED -

STATE OF ILLINOIS
 DEPARTMENT OF TRANSPORTATION

CROSS SECTIONS SOUTH TRI LEVEL - RAMP G
 SCALE: 1"=10'
 SHEET NO. 13 OF 15 SHEETS
 STA. 23+00.00 TO STA. 23+00.00

F.A.I. RTE.	SECTION	COUNTY	TOTAL SHEETS	SHEET NO.
57/70	(25-3)R	EFFINGHAM	1416	796
CONTRACT NO. 74296				
FED. ROAD DIST. NO. ILLINOIS FED. AID PROJECT				

23+00.00