


DATE	
BY	
FINAL SURVEY	
PLANNED	
NOTE BOOK	
AREAS CHECKED	
NO.	

DATE	
BY	
ORIGINAL SURVEY	
PLANNED	
NOTE BOOK	
AREAS CHECKED	
NO.	

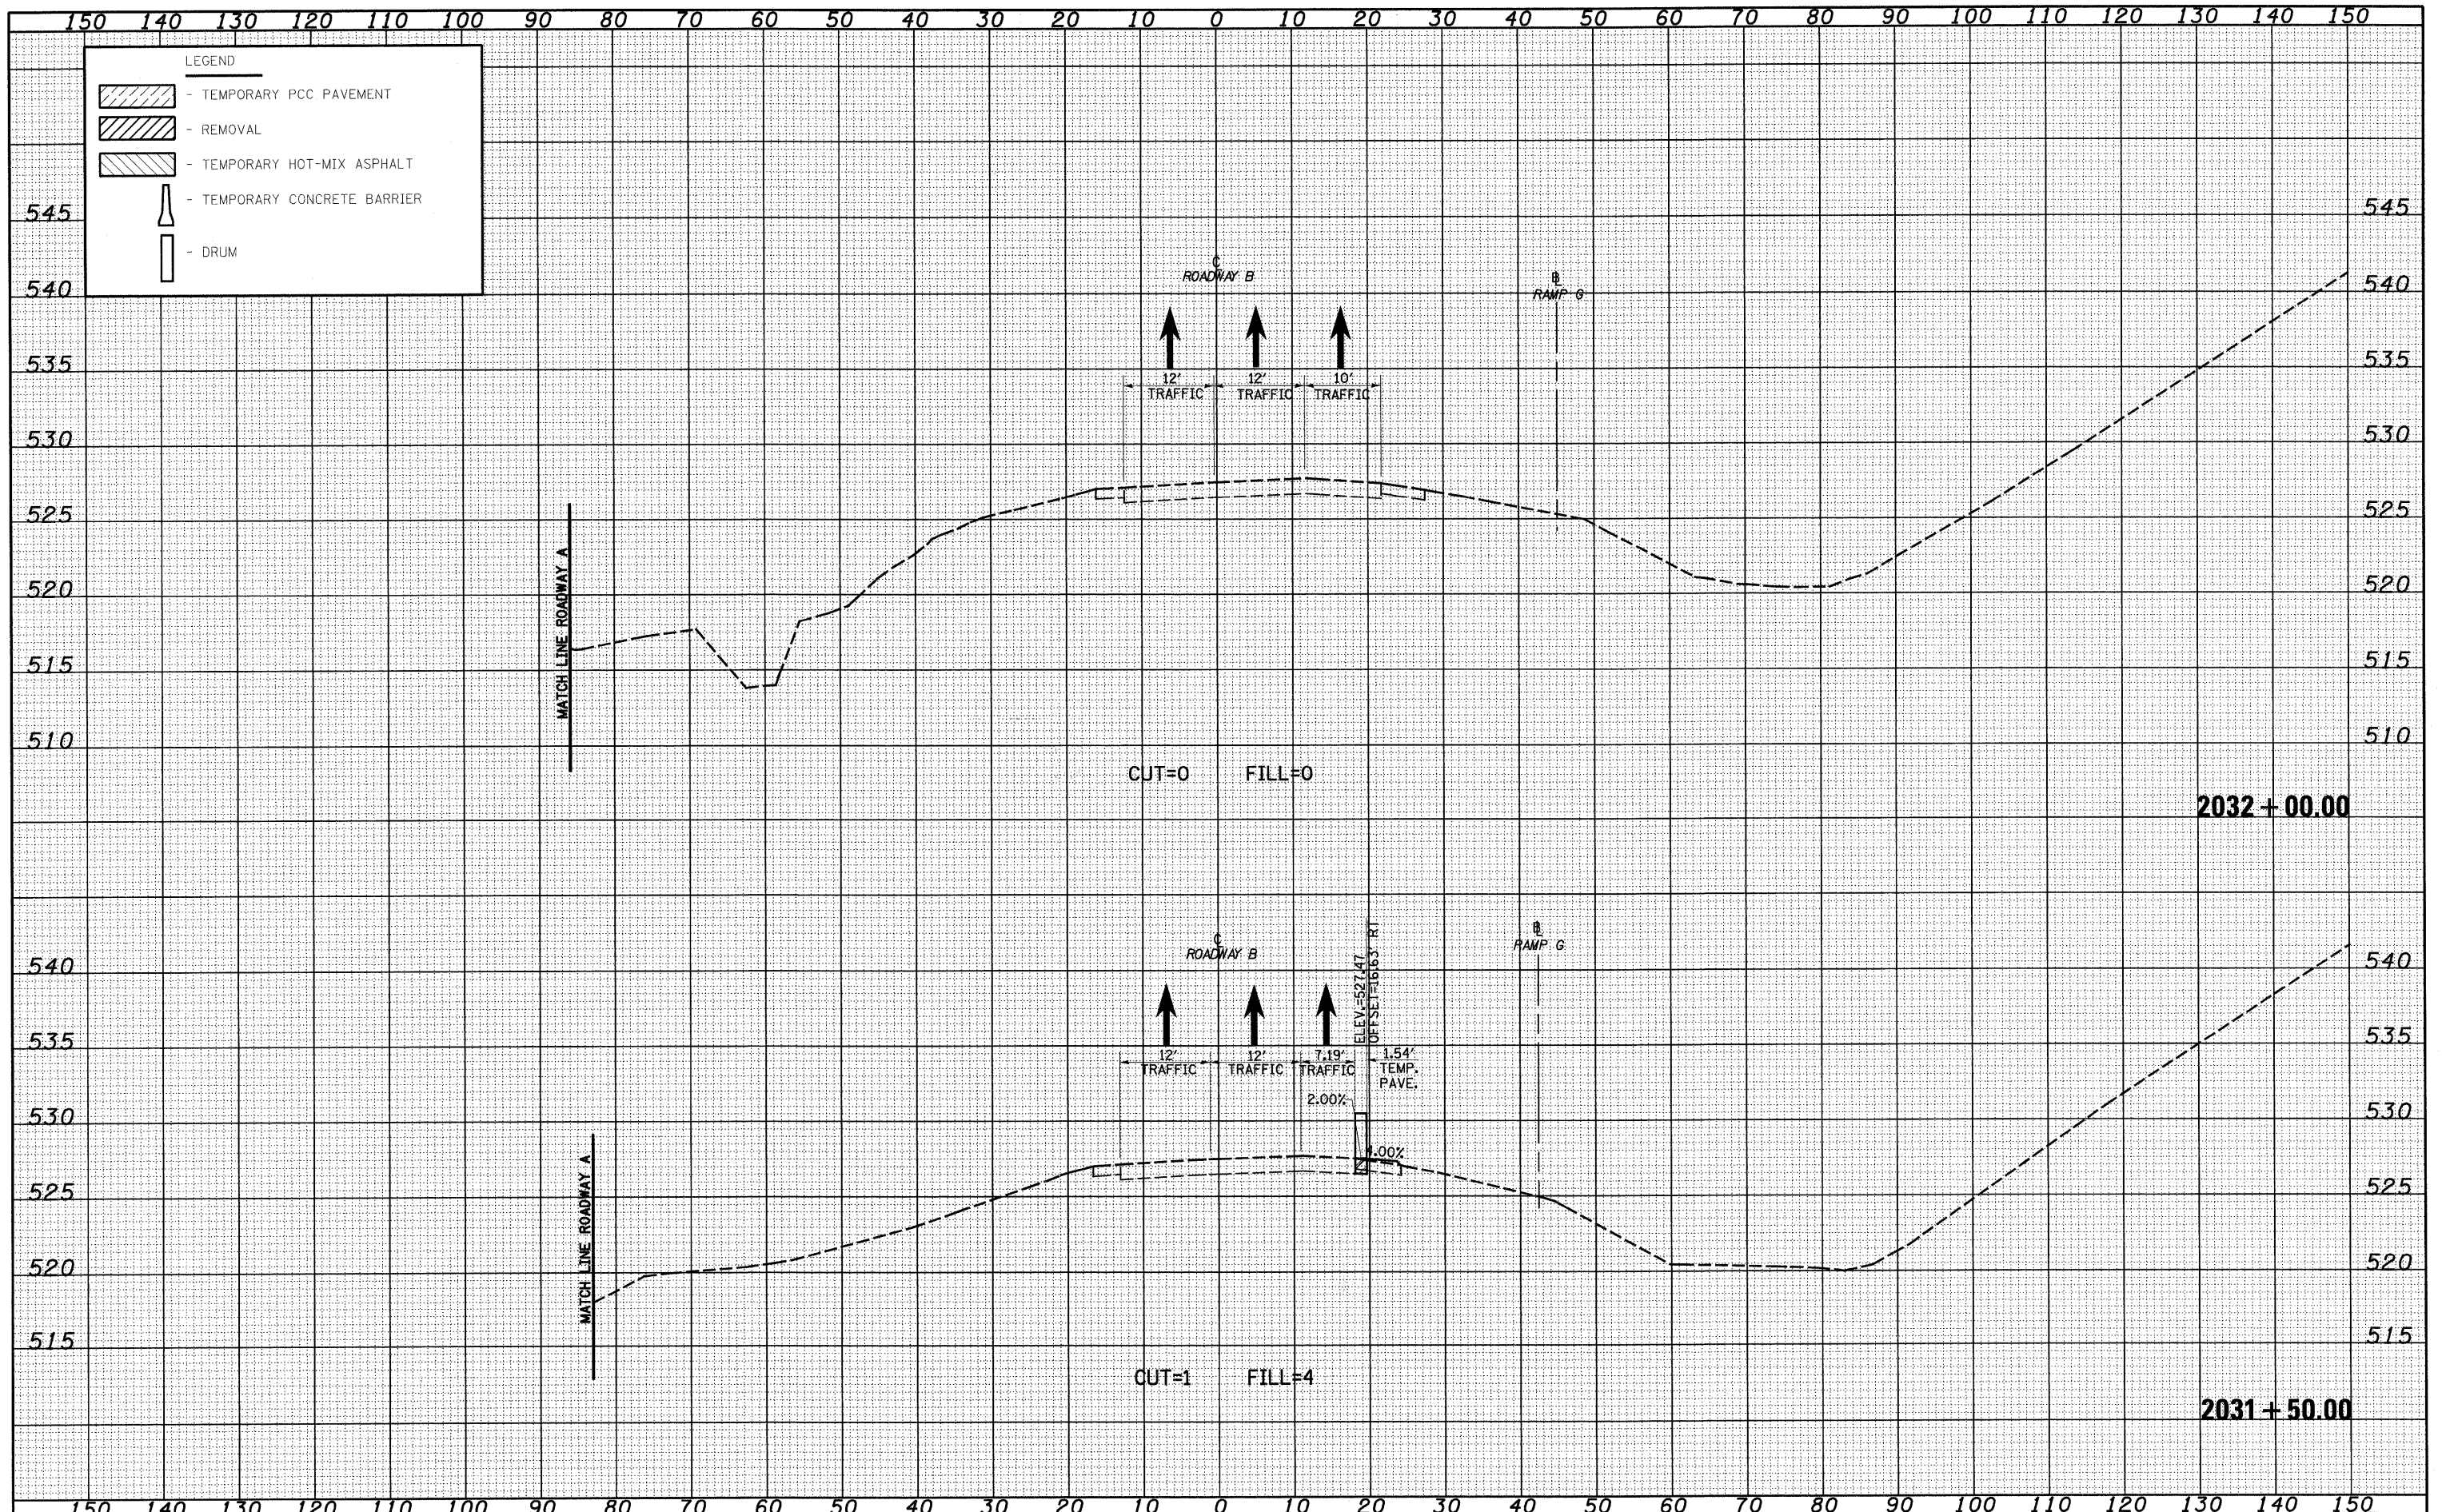

FILE NAME =	USER NAME = linda	DESIGNED - JWS	REVISED -	STATE OF ILLINOIS DEPARTMENT OF TRANSPORTATION	MAINTENANCE OF TRAFFIC SOUTH TRI LEVEL - ROADWAY B (PRE-STAGE 1)			F.A.I. RTE.	SECTION	COUNTY	TOTAL SHEETS	SHEET NO.
S:\Projects\MS-8007-57-70\dy\15 Trk\work\T2030001 P3.dgn	PLOT SCALE = 28.0000' / IN.	DRAWN - LEC	REVISED -					57/70	(25-3R)	EFFINGHAM	1416	814
PLOT DATE = 2/9/2010	DATE - 2-25-08	CHECKED - BRM	REVISED -					CONTRACT NO. 74296				
		DATE - 2-25-08	REVISED -					FED. ROAD DIST. NO. ILLINOIS FED. AID PROJECT				