


DATE	
BY	
FINAL SURVEY	
SURVEY	
NOTE BOOK	
TEMPLATE	
AREAS CHECKED	
NO.	

DATE	
BY	
ORIGINAL SURVEY	
SURVEY	
NOTE BOOK	
TEMPLATE	
AREAS CHECKED	
NO.	

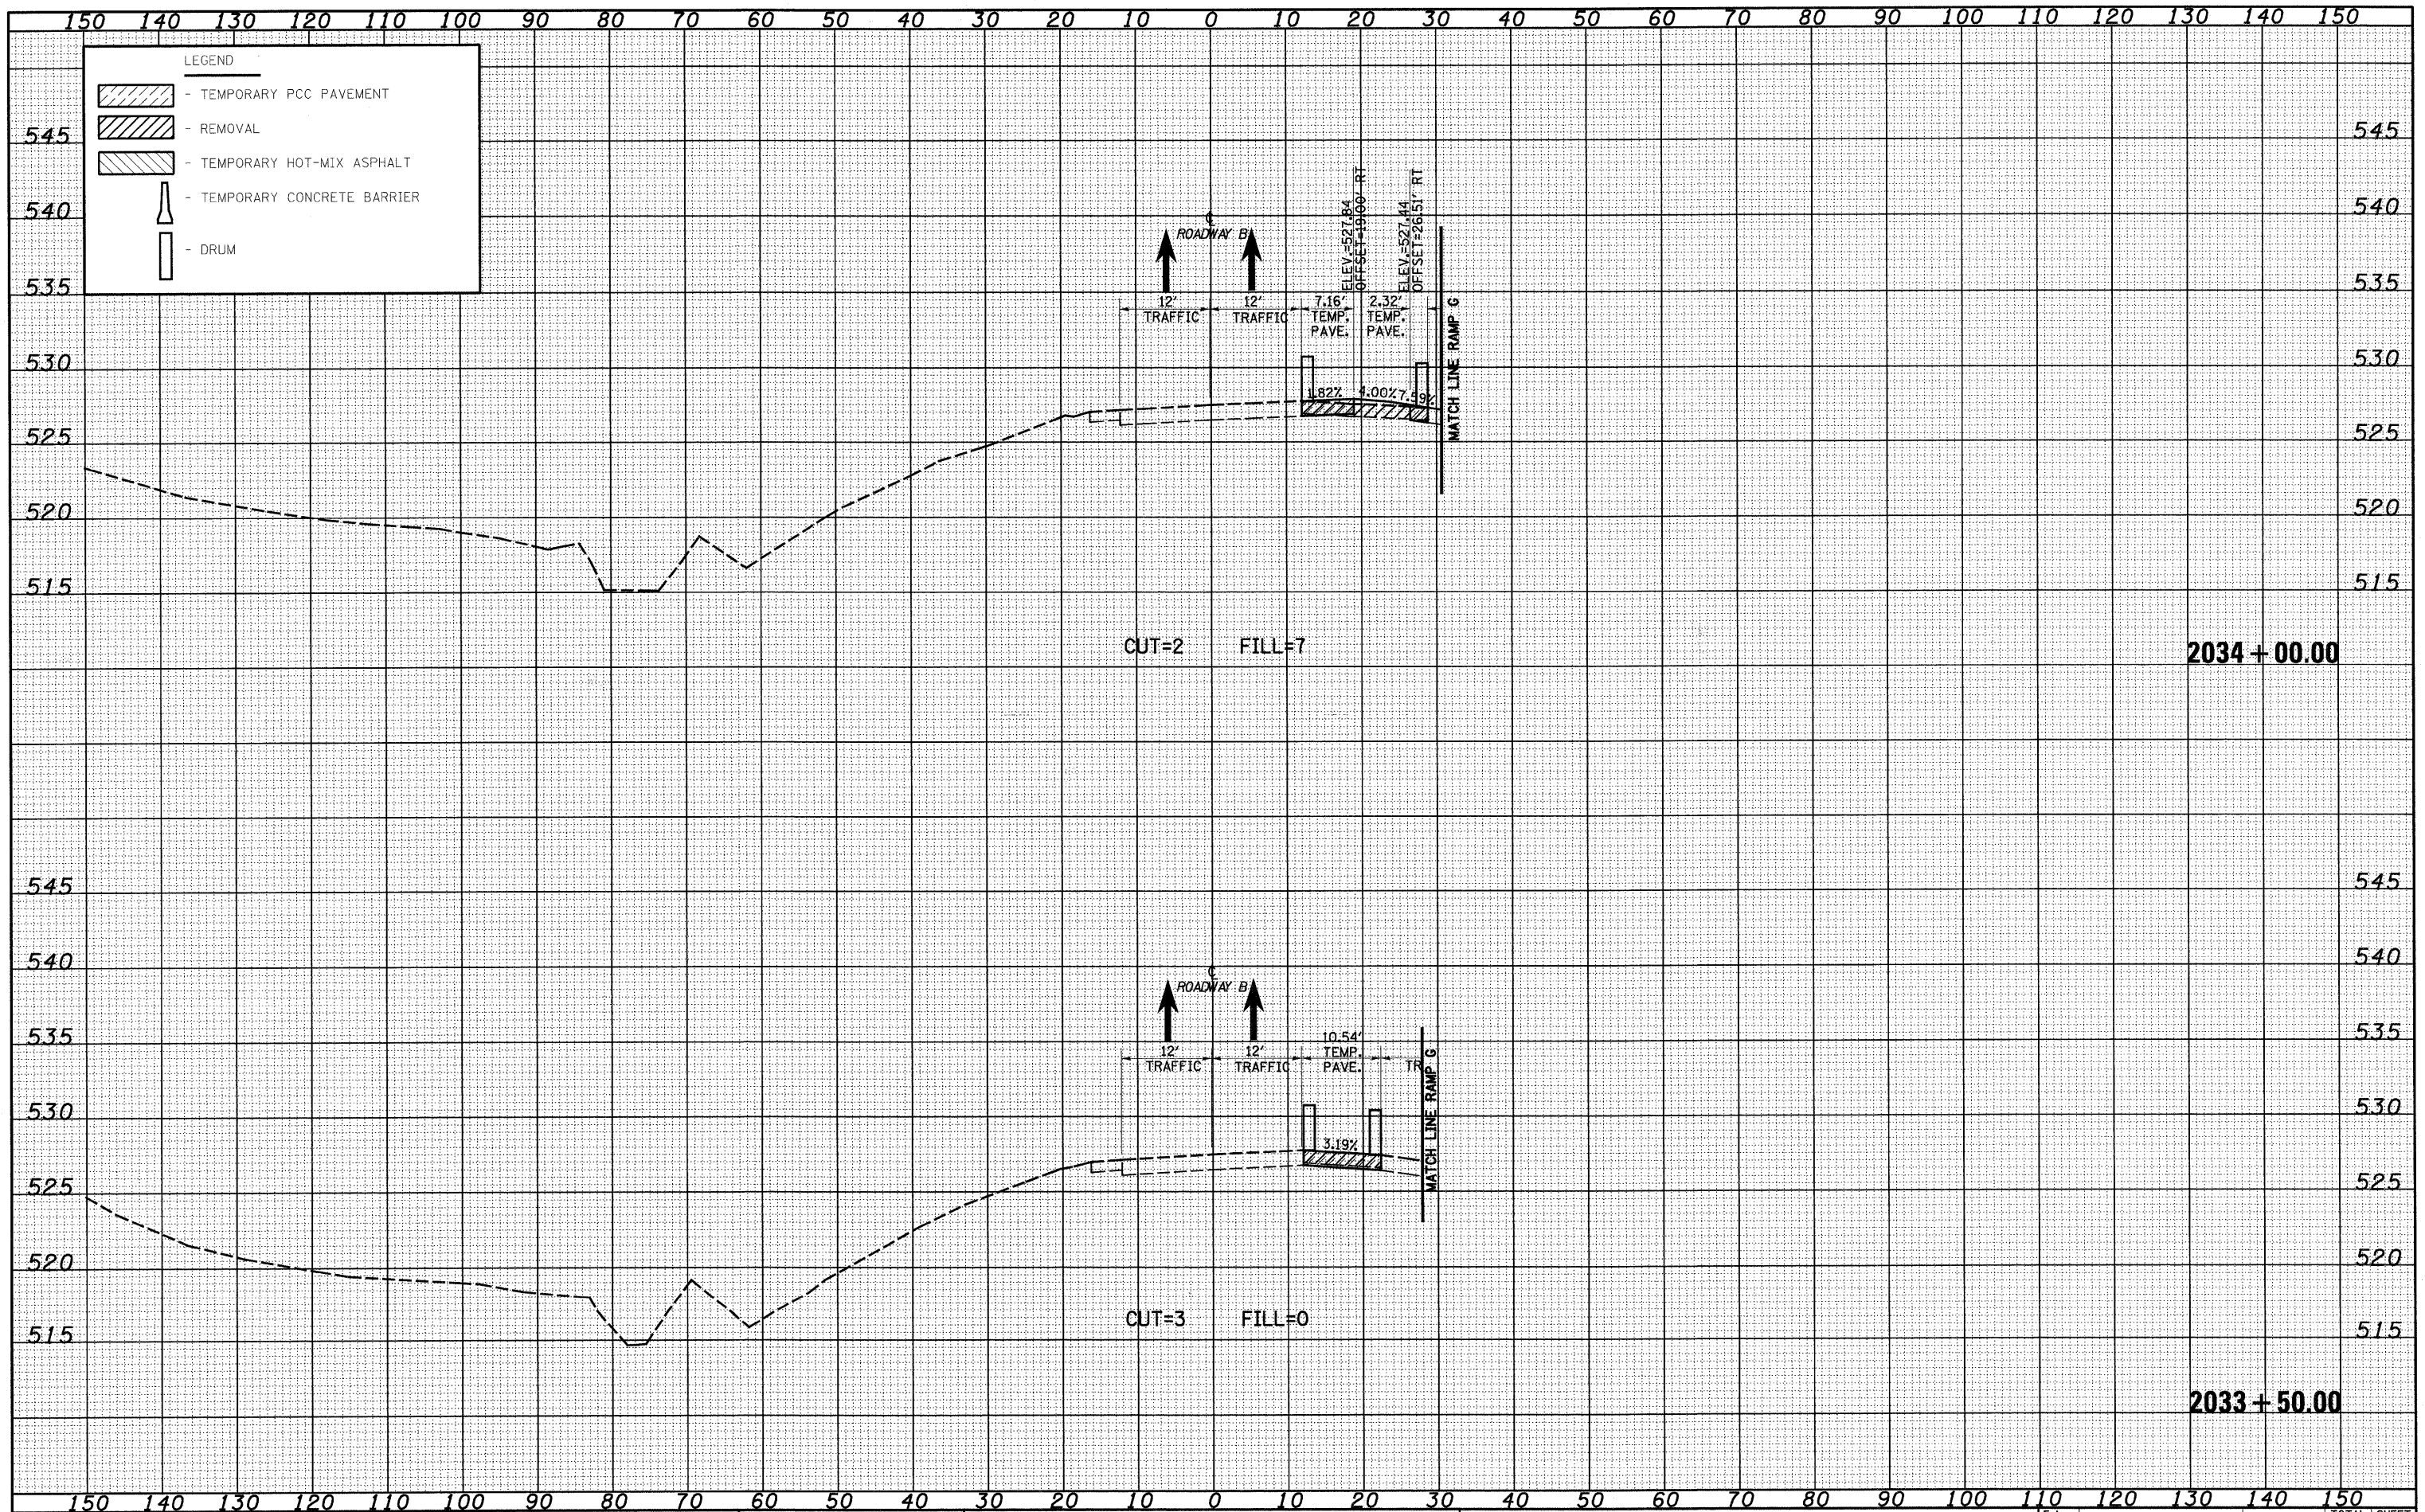

FILE NAME = S:\projects\1402\1402\1402\1402.dwg  
 USER NAME = linda

DESIGNED - JWS  
 DRAWN - LEC  
 CHECKED - BRM  
 DATE - 2-25-08

REVISÉ -  
 REVISÉ -  
 REVISÉ -  
 REVISÉ -

PLOT SCALE = 20.0000' / IN.  
 PLOT DATE = 2/9/2010

**STATE OF ILLINOIS  
 DEPARTMENT OF TRANSPORTATION**

**MAINTENANCE OF TRAFFIC SOUTH TRI LEVEL -  
 ROADWAY B (PRE-STAGE 1)**

SCALE: 1"=10'    SHEET NO. 16 OF 59 SHEETS    STA. 2033+50.00 TO STA. 2034+00.00

F.A. RTE.	SECTION	COUNTY	TOTAL SHEETS	SHEET NO.
57/70	(25-3)R	EFFINGHAM	1416	816
FED. ROAD DIST. NO.			ILLINOIS FED. AID PROJECT	
			CONTRACT NO. 74296	