


DATE	
BY	
FINAL SURVEY	
FIELD	
NOTE BOOK	
NO.	
AREAS CHECKED	

DATE	
BY	
ORIGINAL SURVEY	
FIELD	
NOTE BOOK	
NO.	
AREAS CHECKED	

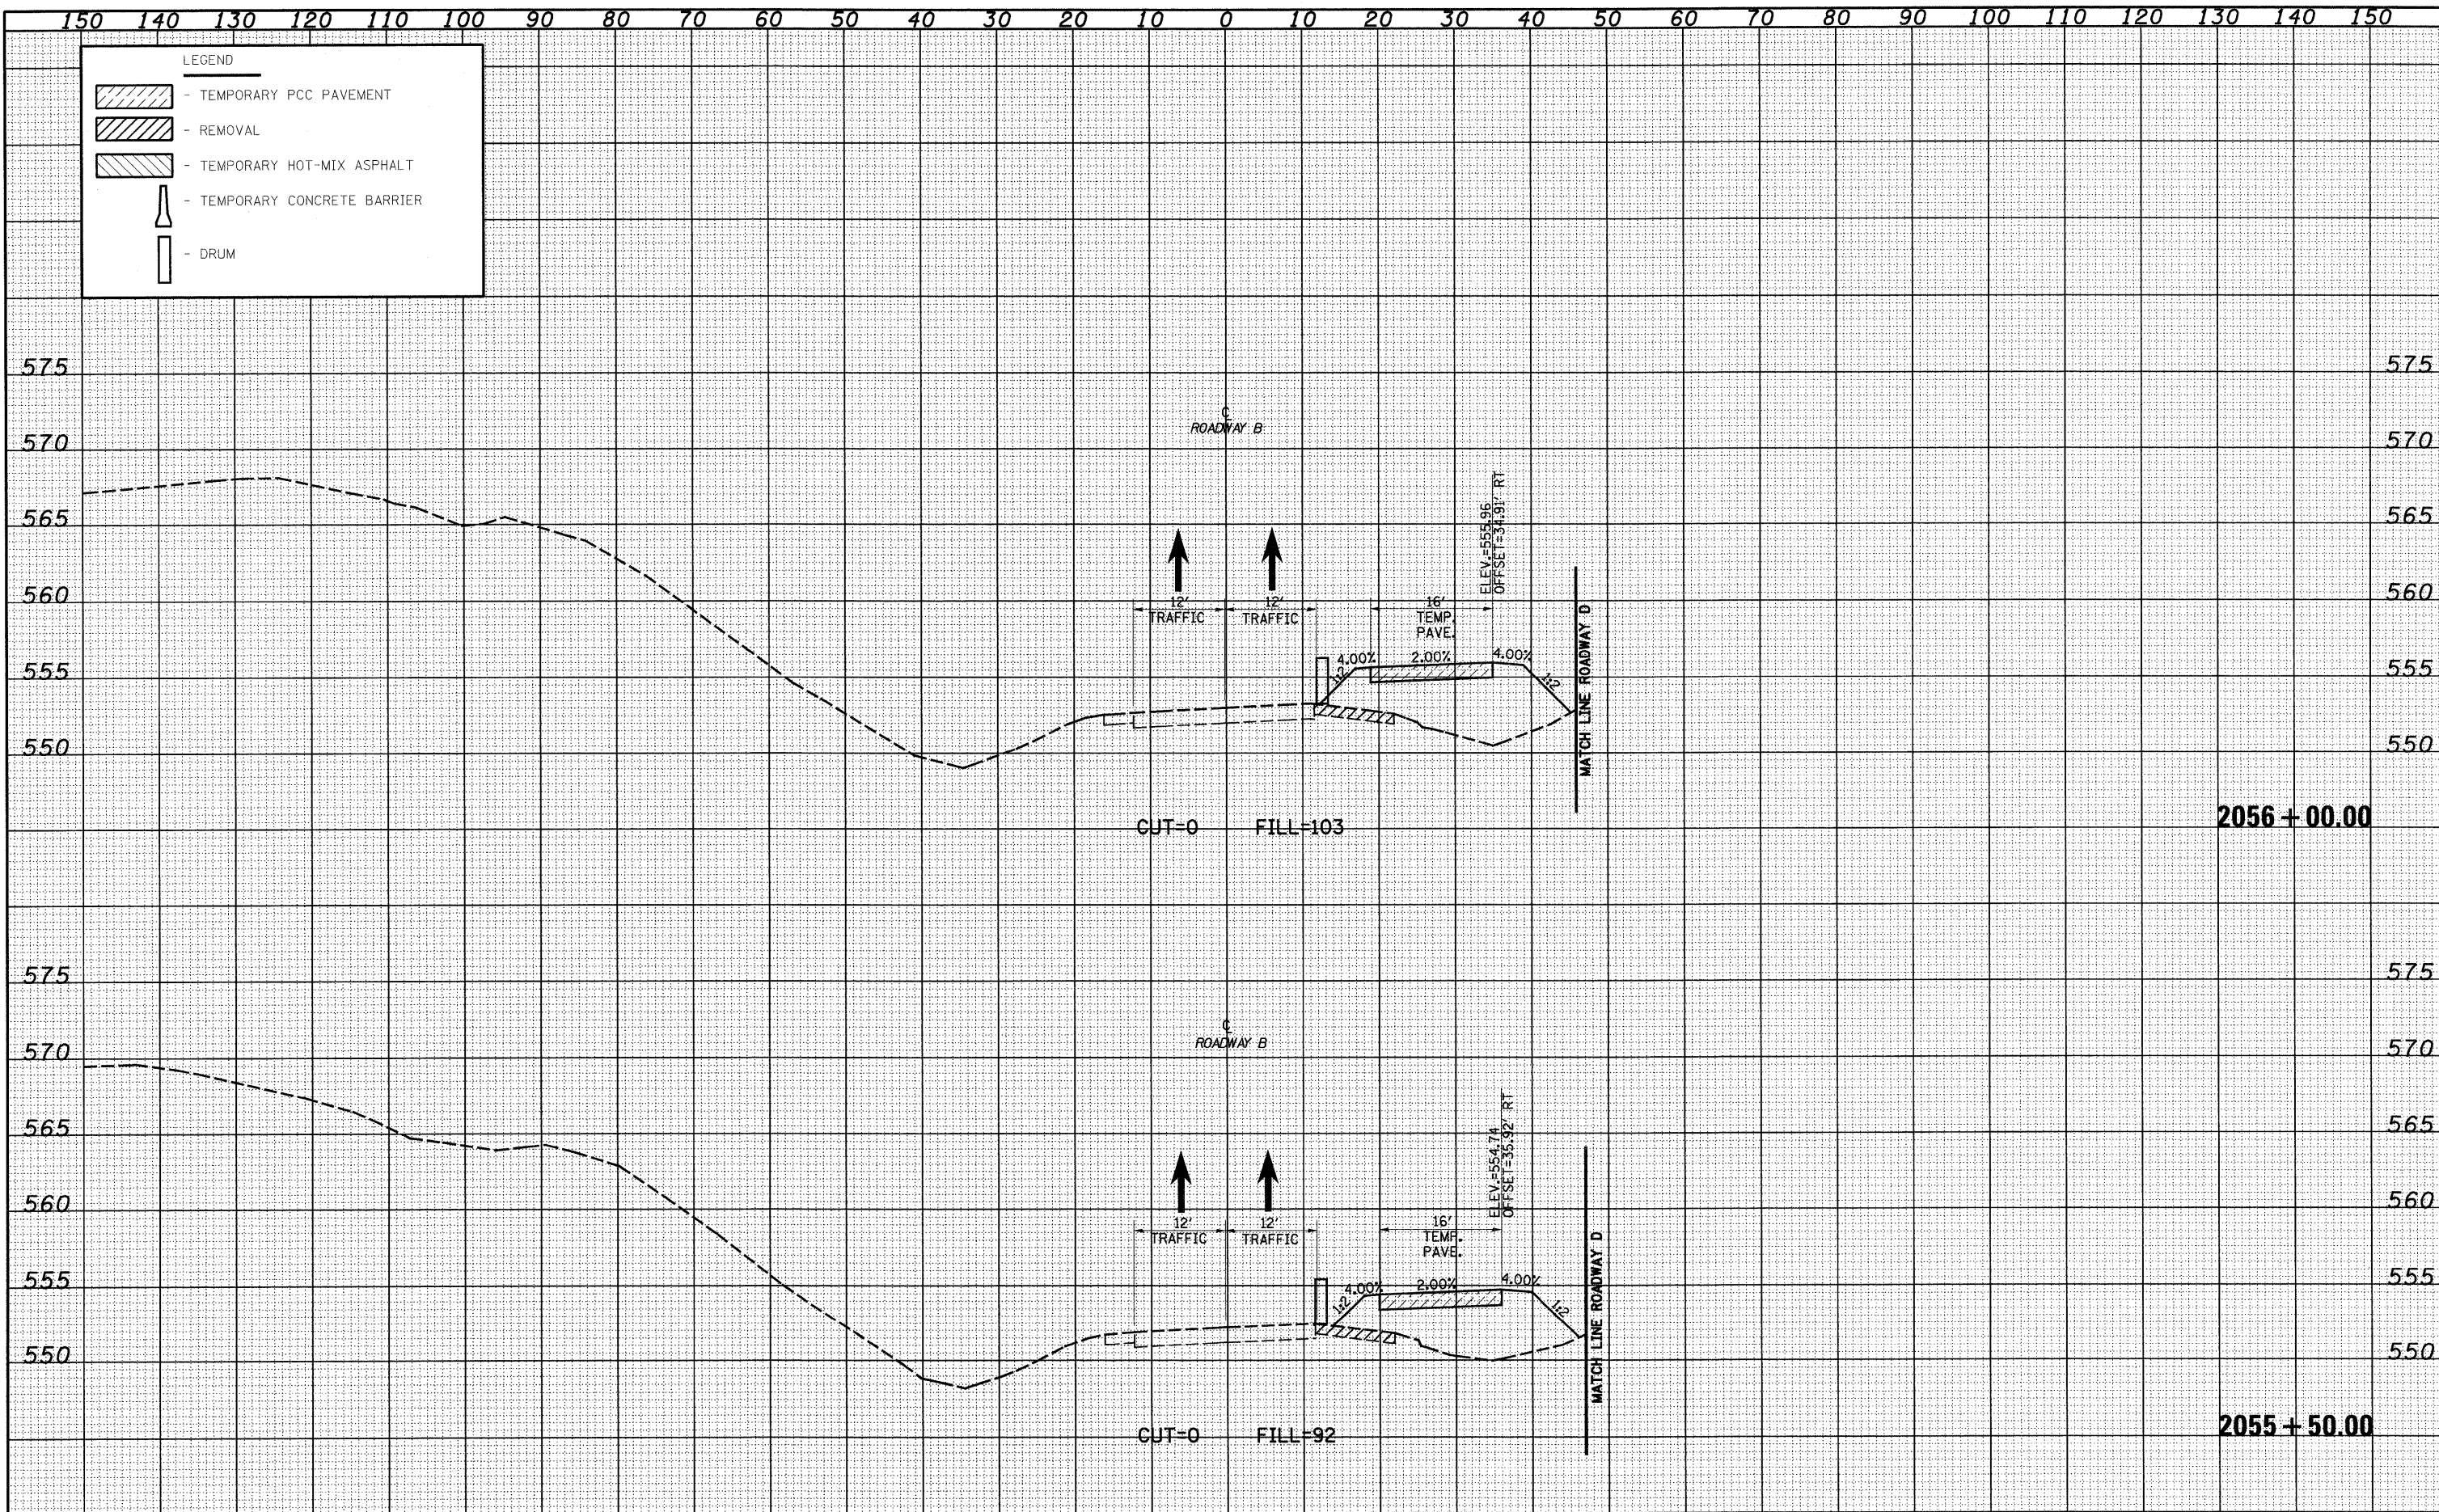

FILE NAME =	USER NAME = linda	DESIGNED - JWS	REVISED -	<b>STATE OF ILLINOIS</b> <b>DEPARTMENT OF TRANSPORTATION</b>	<b>MAINTENANCE OF TRAFFIC SOUTH TRI LEVEL - ROADWAY B (PRE-STAGE 1)</b>				F.A.I. RTE.	SECTION	COUNTY	TOTAL SHEETS	SHEET NO.
S:\Projects\103-1007-51-70\p\1\17000001.PLS.dgn		DRAWN - LEC	REVISED -		57/70	(25-3)R	EFFINGHAM	1416	834				
PLOT SCALE = 20.00000' / IN.		CHECKED - BRM	REVISED -		CONTRACT NO. 74296								
PLOT DATE = 2/12/2010		DATE - 2-25-08	REVISED -		FED. ROAD DIST. NO. ILLINOIS FED. AID PROJECT								
SCALE: 1"=10'				SHEET NO. 34 OF 59 SHEETS				STA. 2055+50.00 TO STA. 2056+00.00					