


DATE	
BY	
FINAL SURVEY	
PLANNING	
DESIGN	
CONSTRUCTION	
OPERATION	
NO.	

DATE	
BY	
ORIGINAL SURVEY	
PLANNING	
DESIGN	
CONSTRUCTION	
OPERATION	
NO.	

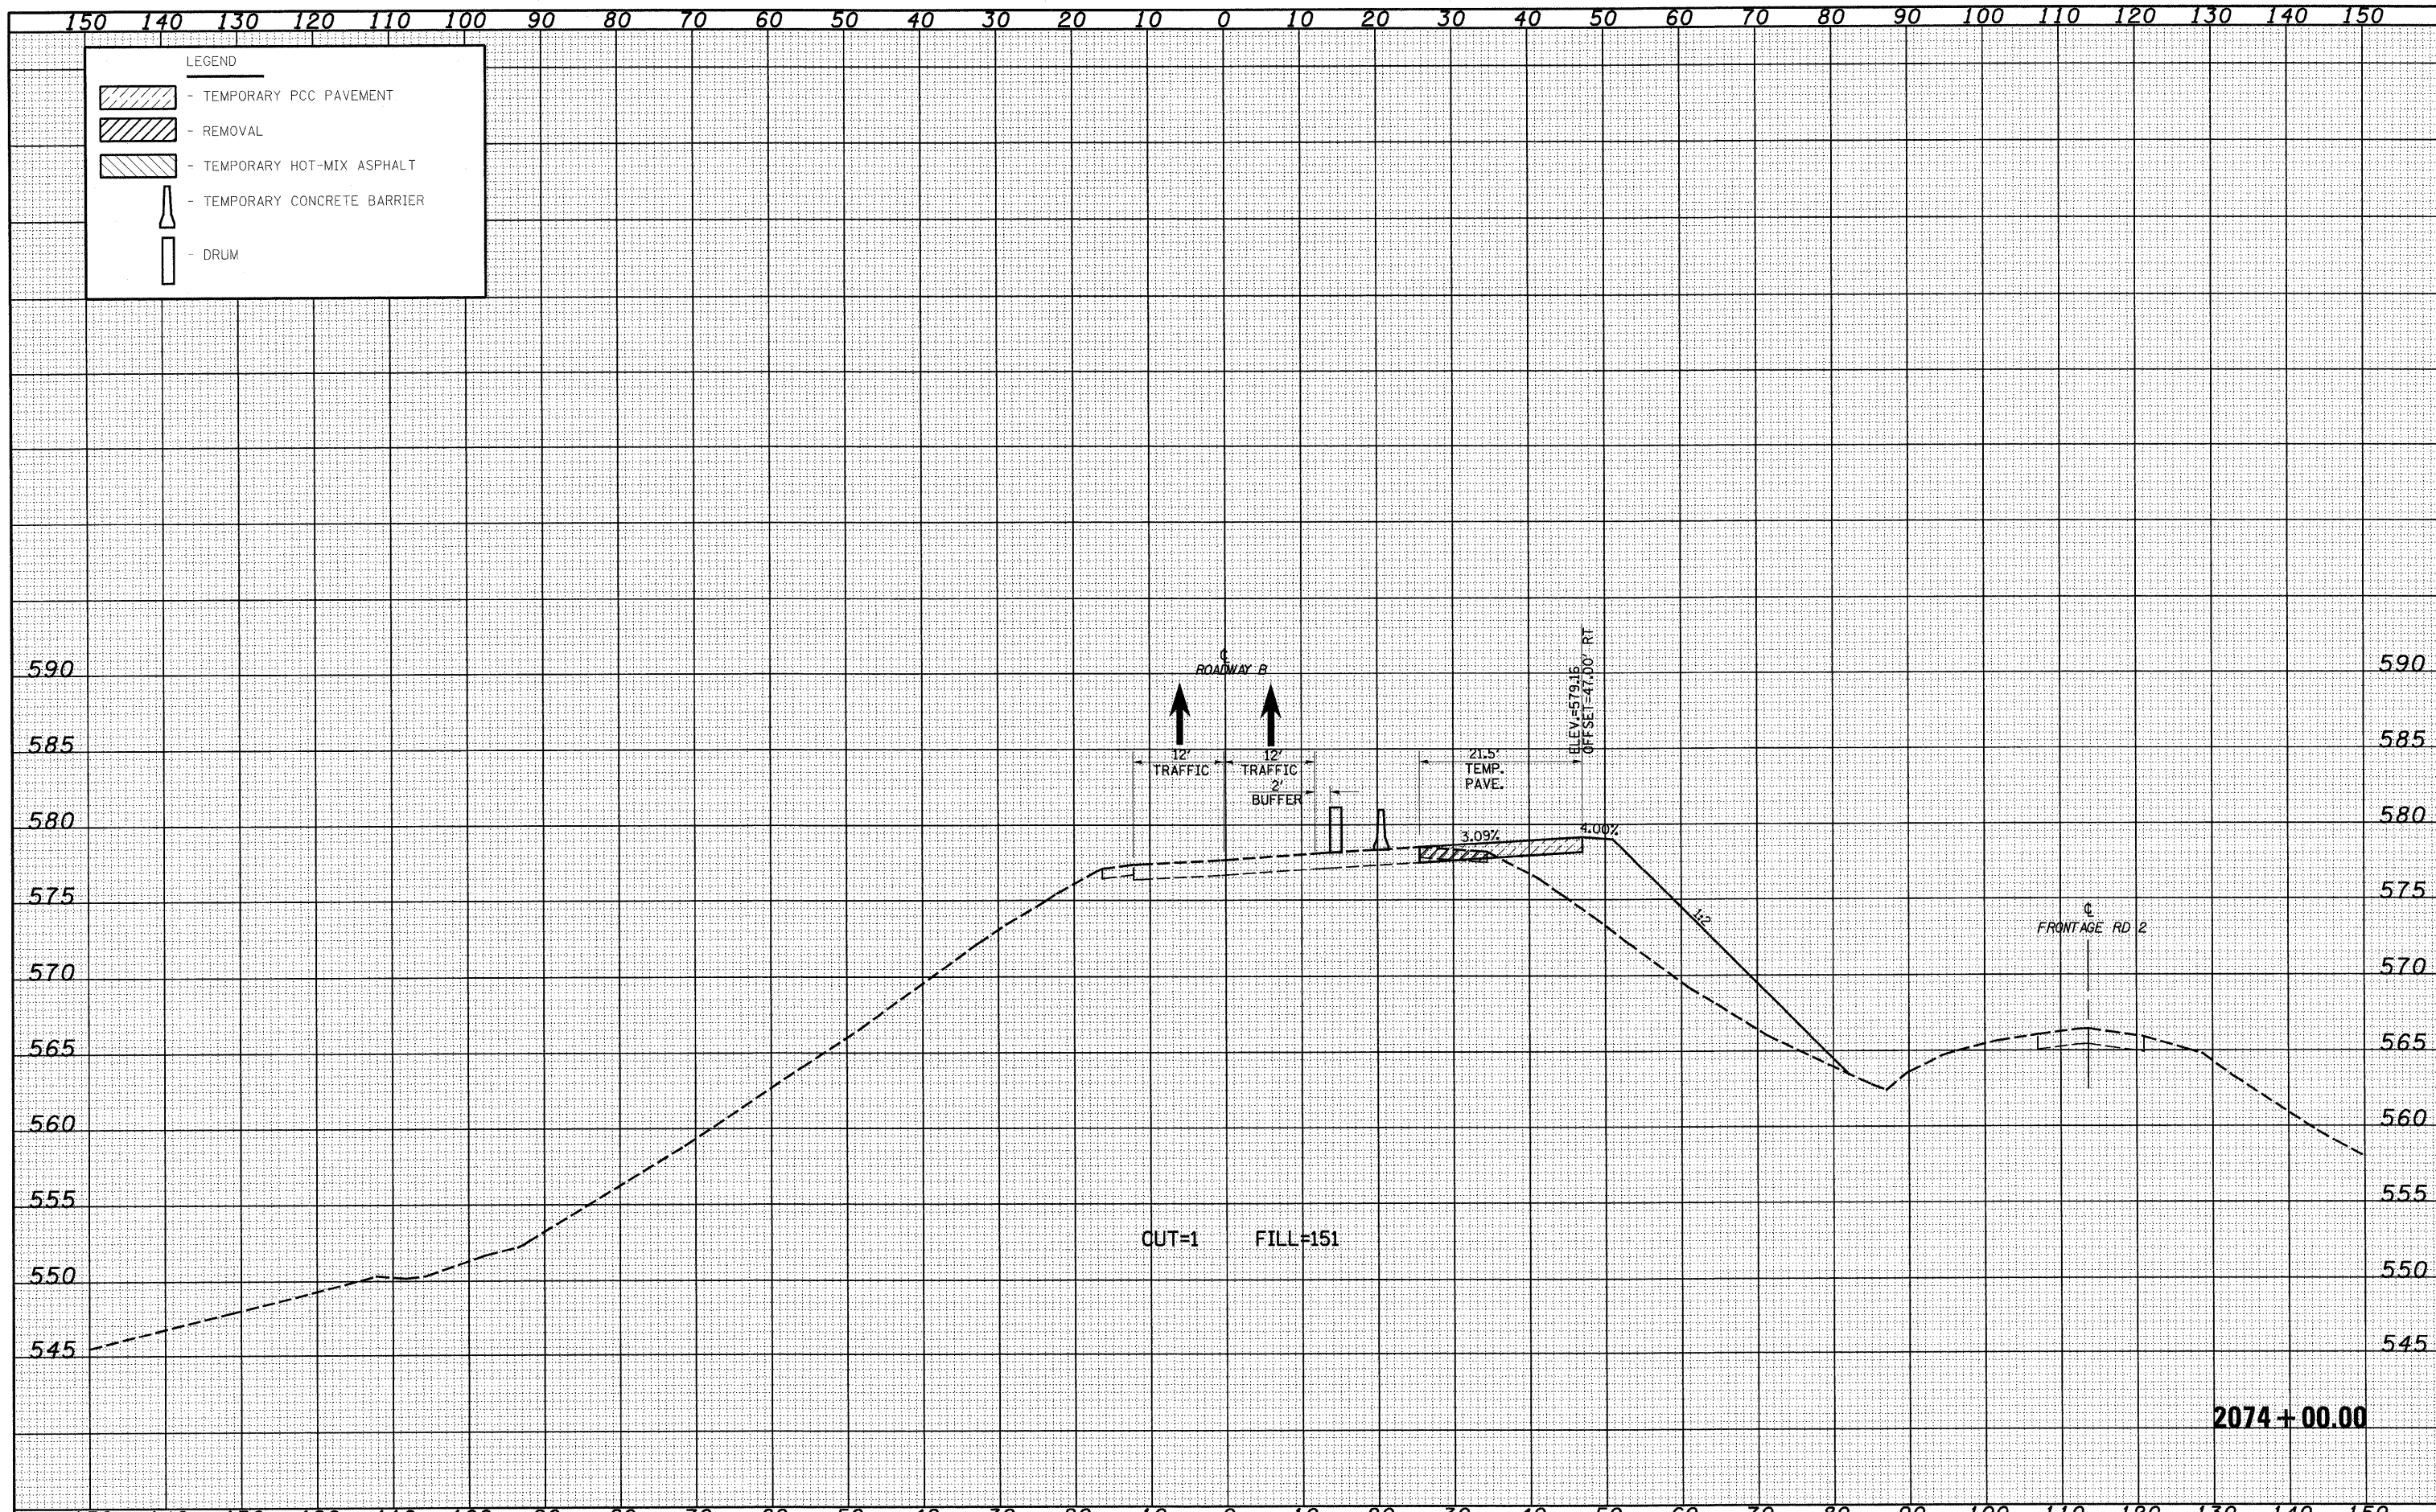

FILE NAME =	USER NAME = l1rnda	DESIGNED - JWS	REVISED -	STATE OF ILLINOIS DEPARTMENT OF TRANSPORTATION	MAINTENANCE OF TRAFFIC SOUTH TRI LEVEL - ROADWAY B (PRE-STAGE 1)			F.A.I. RTE.	SECTION	COUNTY	TOTAL SHEETS	SHEET NO.
5:\Projects\103-88072-57-70\figs\15 Tri+Vaux\1769300F-FSL.dgn		DRAWN - LEC	REVISED -		57/70	(25-3)R	EFFINGHAM	1416	848			
PLOT SCALE = 20.00/00' / IN.		CHECKED - BRM	REVISED -		SCALE: 1"=10'			CONTRACT NO. 74296				
PLOT DATE = 2/9/2010		DATE - 2-25-08	REVISED -		SHEET NO. 48 OF 59 SHEETS STA. 2074+00.00 TO STA. 2074+00.00			ILLINOIS FED. AID PROJECT				