


| | |
|---------------|--|
| DATE | |
| BY | |
| FINAL SURVEY | |
| PLotted | |
| NOTE BOOK | |
| AREAS CHECKED | |

| | |
|-----------------|--|
| DATE | |
| BY | |
| ORIGINAL SURVEY | |
| PLotted | |
| NOTE BOOK | |
| AREAS CHECKED | |

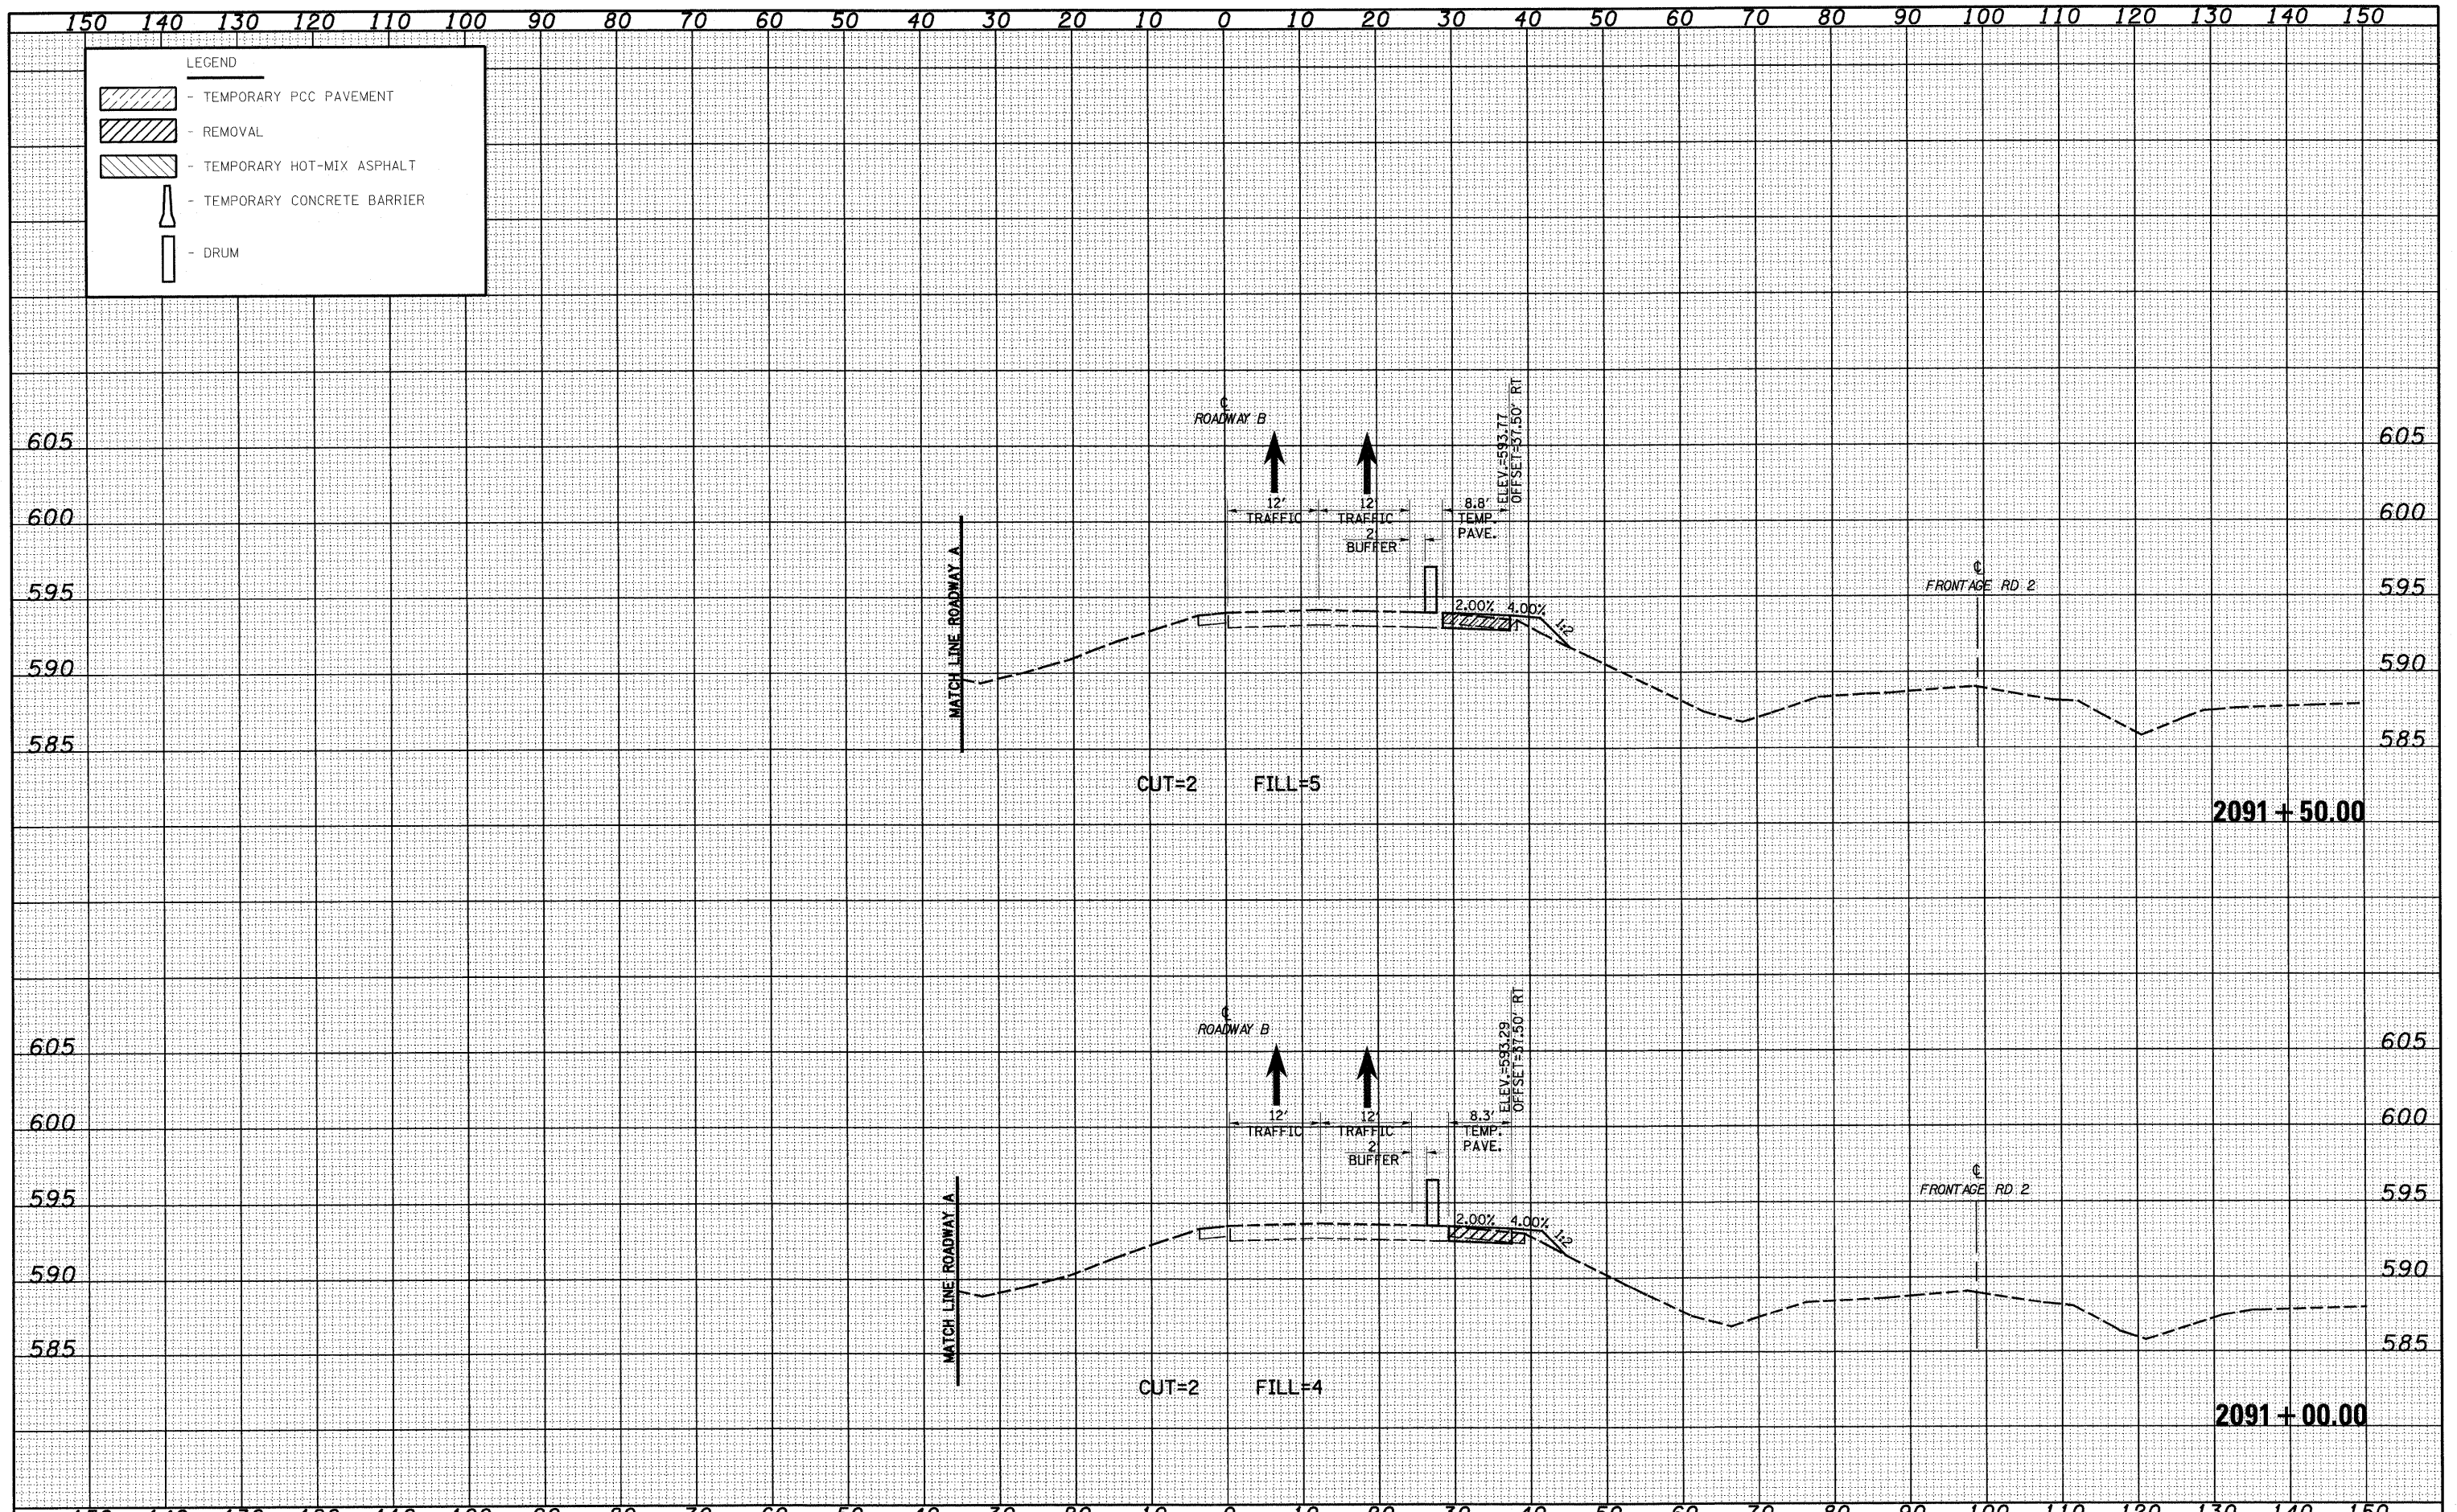

| | | | | | | | | | | | |
|-----------------------------|-------------------|----------------|---------------|---|---|---------------------------|------------------------------------|---------------------|---------------------------|--------------------|--|
| FILE NAME = | USER NAME = l1nda | DESIGNED - JWS | REVISED - | STATE OF ILLINOIS DEPARTMENT OF TRANSPORTATION | MAINTENANCE OF TRAFFIC SOUTH TRI LEVEL - ROADWAY B (PRE-STAGE 1) | F.A.I. RTE. 57/70 | SECTION (25-3)R | COUNTY EFFINGHAM | TOTAL SHEETS 1416 | SHEET NO. 858 | |
| PLOT SCALE = 20.0000' / IN. | CHECKED - BRM | REVISIED - | SCALE: 1"=10' | | | SHEET NO. 58 OF 59 SHEETS | STA. 2091+00.00 TO STA. 2091+50.00 | FED. ROAD DIST. NO. | ILLINOIS FED. AID PROJECT | CONTRACT NO. 74296 | |
| PLOT DATE = 2/9/2010 | DATE - 2-25-08 | REVISIED - | | | | | | | | | |
| | | | | | | | | | | | |