


DATE	
BY	
FINAL SURVEY	
PLOTTED	
NOTE BOOK	
AREAS CHECKED	
NO.	

DATE	
BY	
ORIGINAL SURVEY	
PLOTTED	
NOTE BOOK	
AREAS CHECKED	
NO.	

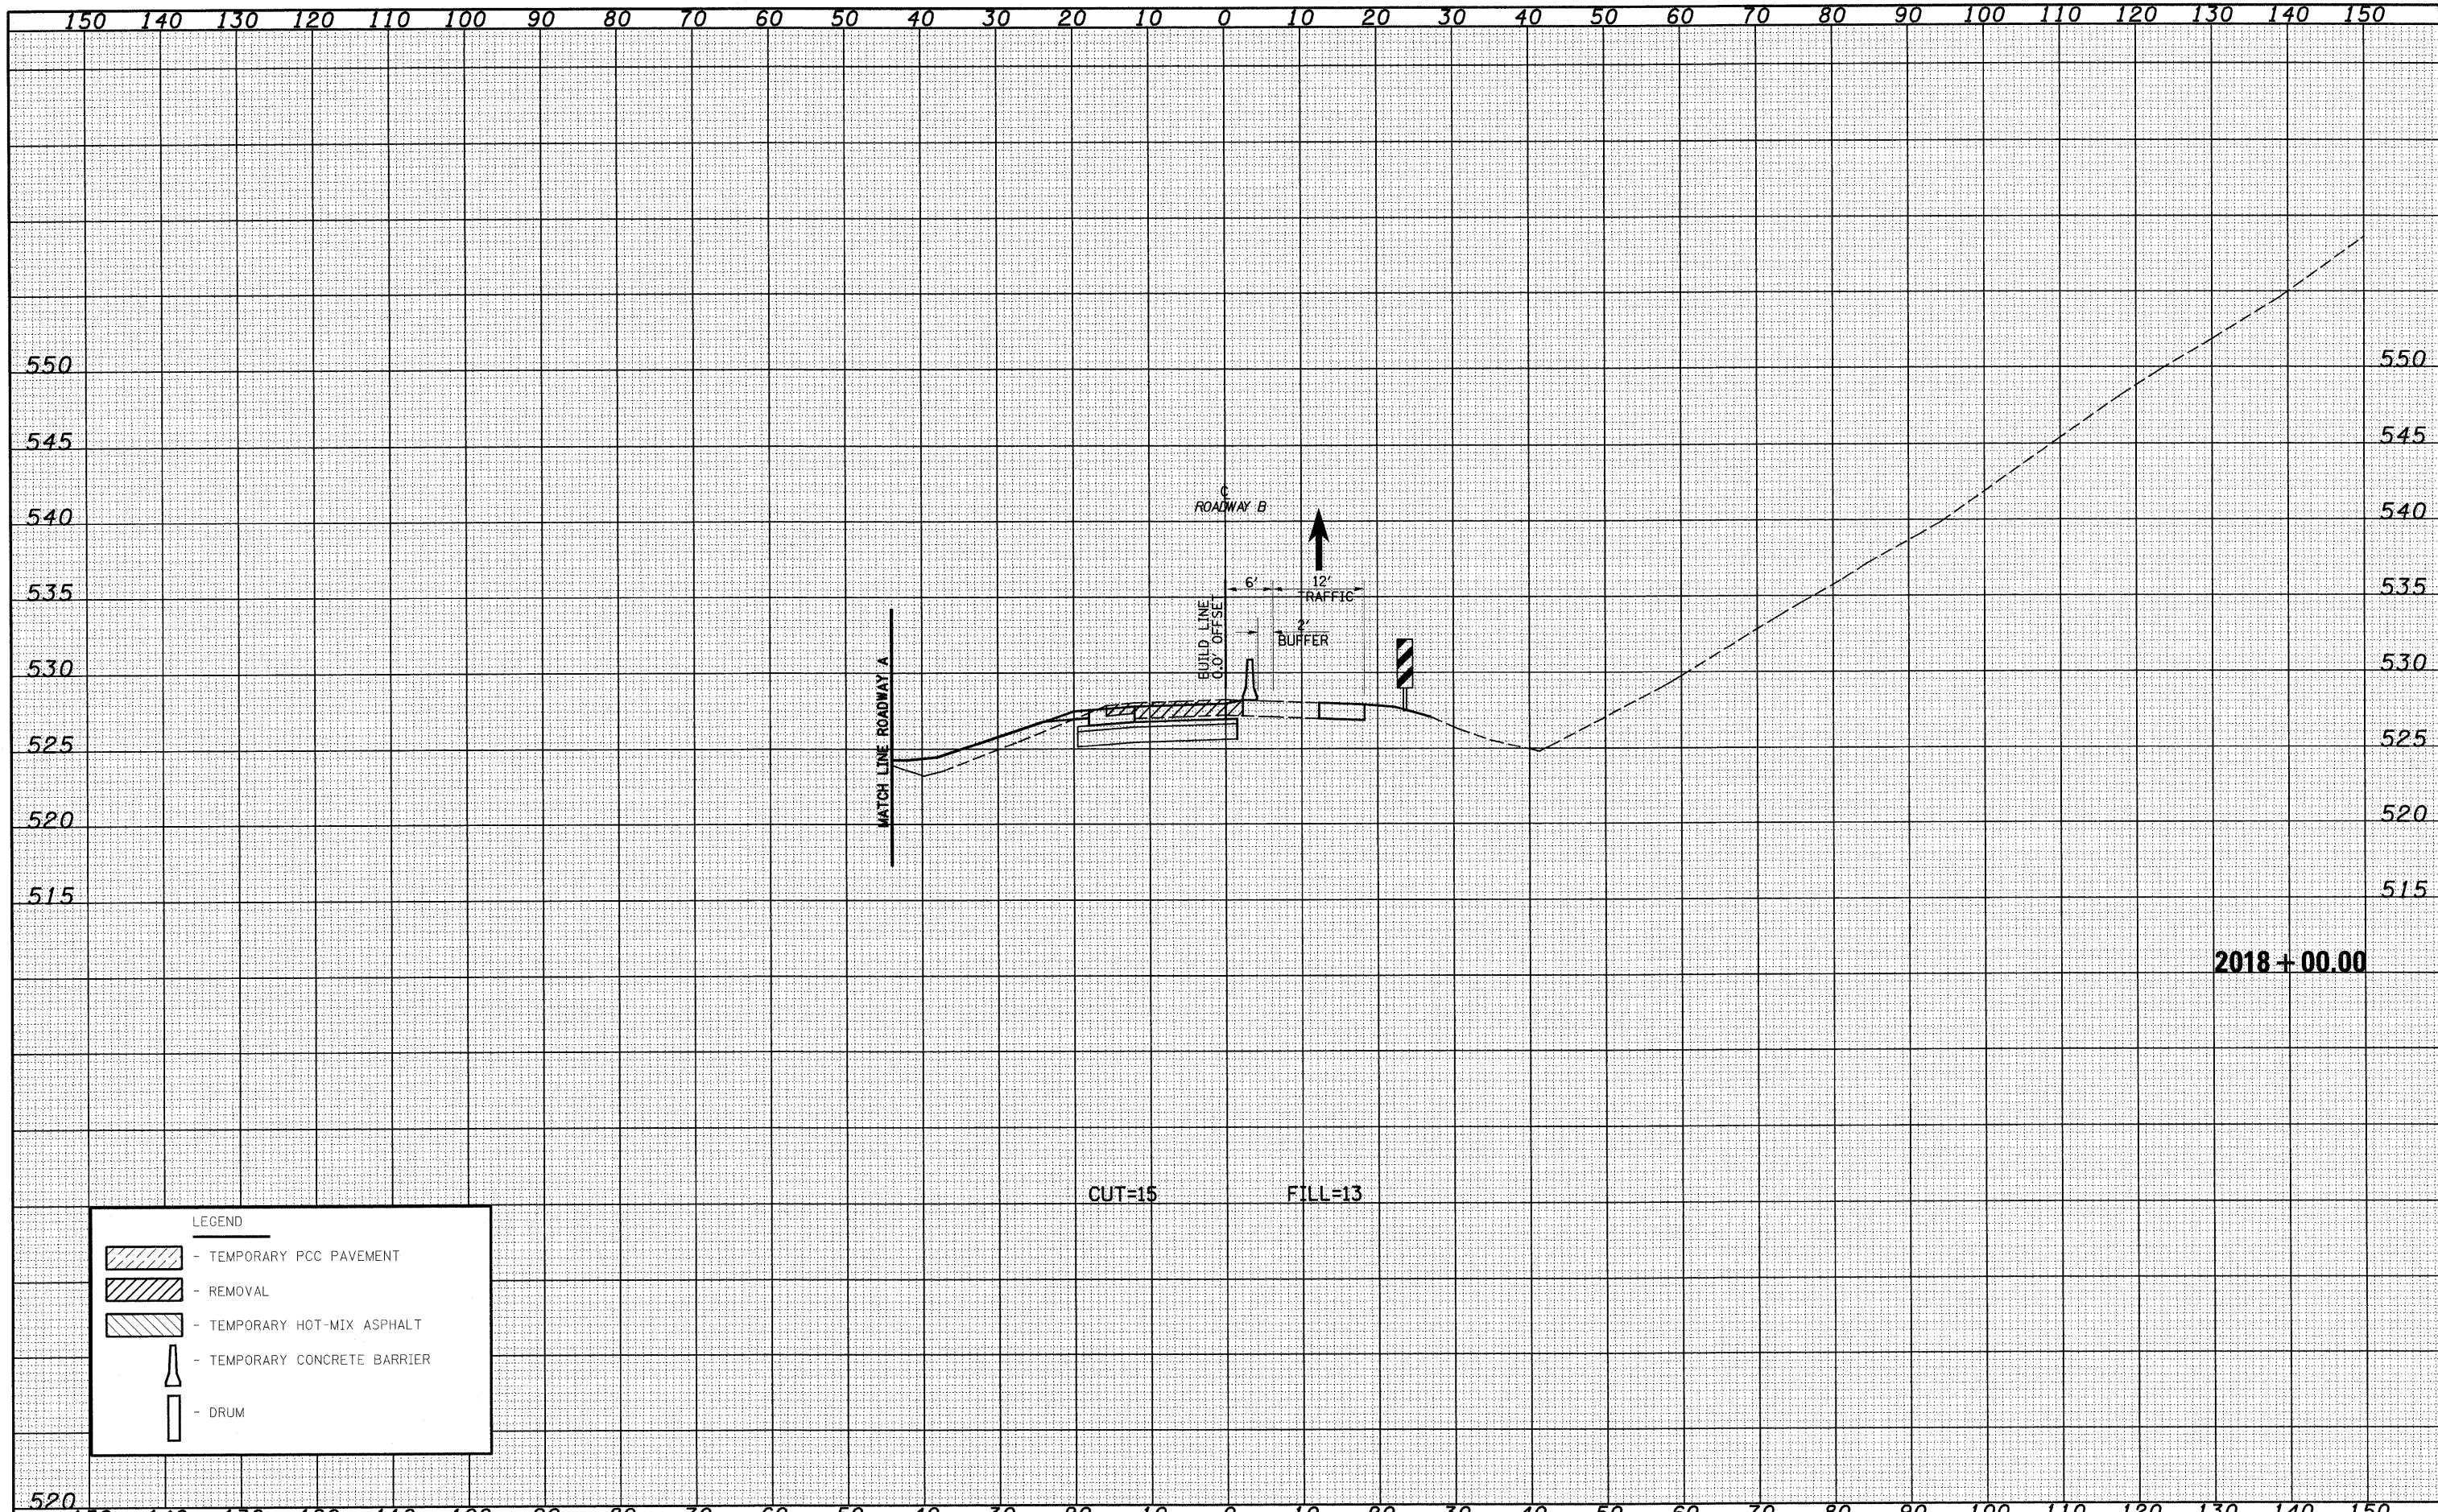

2018 + 00.00

CUT=15 FILL=13

LEGEND	
	- TEMPORARY PCC PAVEMENT
	- REMOVAL
	- TEMPORARY HOT-MIX ASPHALT
	- TEMPORARY CONCRETE BARRIER
	- DRUM

FILE NAME =	USER NAME = 11rnda	DESIGNED - JWS	REVISED -	STATE OF ILLINOIS DEPARTMENT OF TRANSPORTATION	MAINTENANCE OF TRAFFIC SOUTH TRI LEVEL - ROADWAY B (STAGE 1)	F.A.I. RTE.	SECTION	COUNTY	TOTAL SHEETS	SHEET NO.	
515	PLOT SCALE = 20.0/200' / IN.	DRAWN - LEC	REVISED -			57/70	(25-3R)	EFFINGHAM	1416	862	
	PLOT DATE = 2/9/2010	CHECKED - BRM	REVISED -			CONTRACT NO. 74296					
		DATE - 2-25-08	REVISED -			SCALE: 1"=10'	SHEET NO. 3 OF 59 SHEETS	STA. 2018+00.00 TO STA. 2018+00.00	FED. ROAD DIST. NO. ILLINOIS FED. AID PROJECT		