


DATE	
BY	
SURVEYED	
PLotted	
TEMPLATE	
NOTE BOOK	
AREAS CHECKED	

DATE	
BY	
ORIGINAL SURVEY	
PLotted	
TEMPLATE	
NOTE BOOK	
AREAS CHECKED	

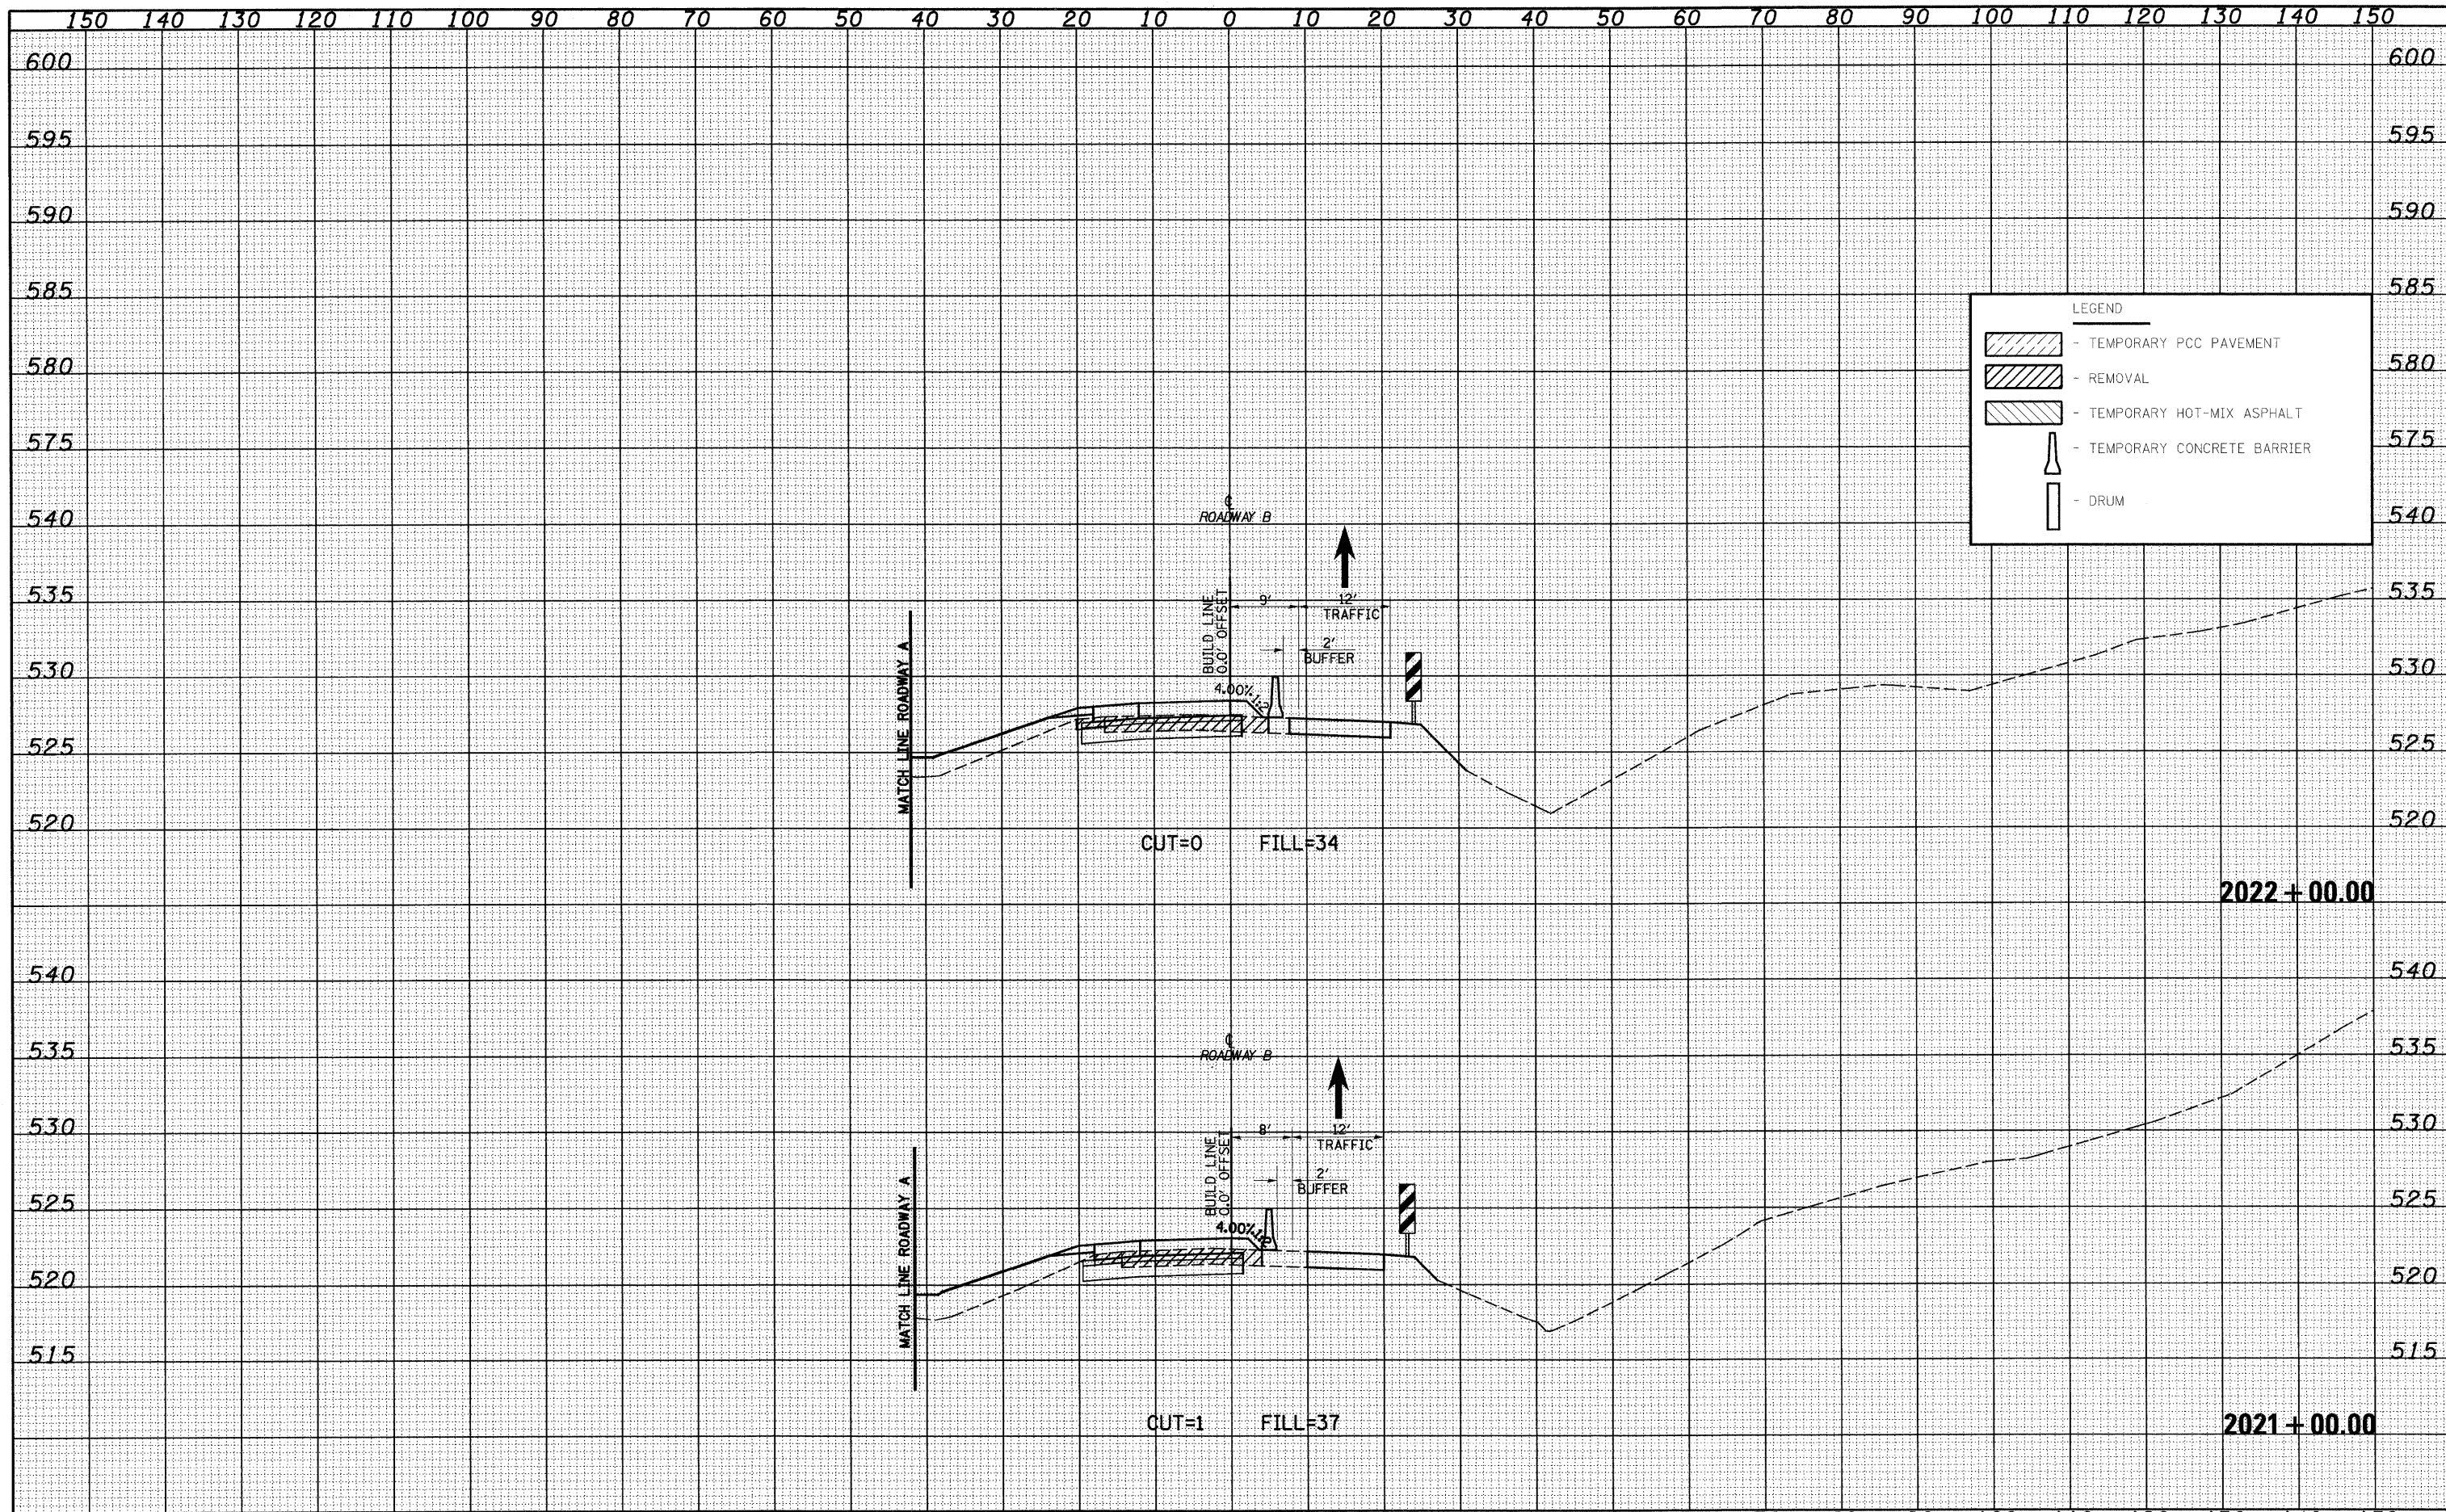

FILE NAME =	USER NAME = lunds	DESIGNED - JWS	REVISED -	STATE OF ILLINOIS DEPARTMENT OF TRANSPORTATION	MAINTENANCE OF TRAFFIC SOUTH TRI LEVEL - ROADWAY B (STAGE 1)	F.A.I. RTE.	SECTION	COUNTY	TOTAL SHEETS	SHEET NO.	
S:\Projects\103-000\25-70\Drawings\1030007.dwg	PLLOT SCALE = 20.00000' / IN.	DRAWN - LEC	REVISED -			57/70	(25-3R)	EFFINGHAM	1416	864	
PLLOT DATE = 2/9/2010	DATE - 2-25-08	CHECKED - BRM	REVISED -			CONTRACT NO. 74296					
		DATE - 2-25-08	REVISED -			FED. ROAD DIST. NO. ILLINOIS FED. AID PROJECT					