


| | |
|---------------|--|
| DATE | |
| BY | |
| SURVEYED | |
| PLANNED | |
| FIELD | |
| NOTE BOOK | |
| TEMPLATE | |
| AREAS CHECKED | |
| NO. | |

| | |
|---------------|--|
| DATE | |
| BY | |
| SURVEYED | |
| PLANNED | |
| FIELD | |
| NOTE BOOK | |
| TEMPLATE | |
| AREAS CHECKED | |
| NO. | |

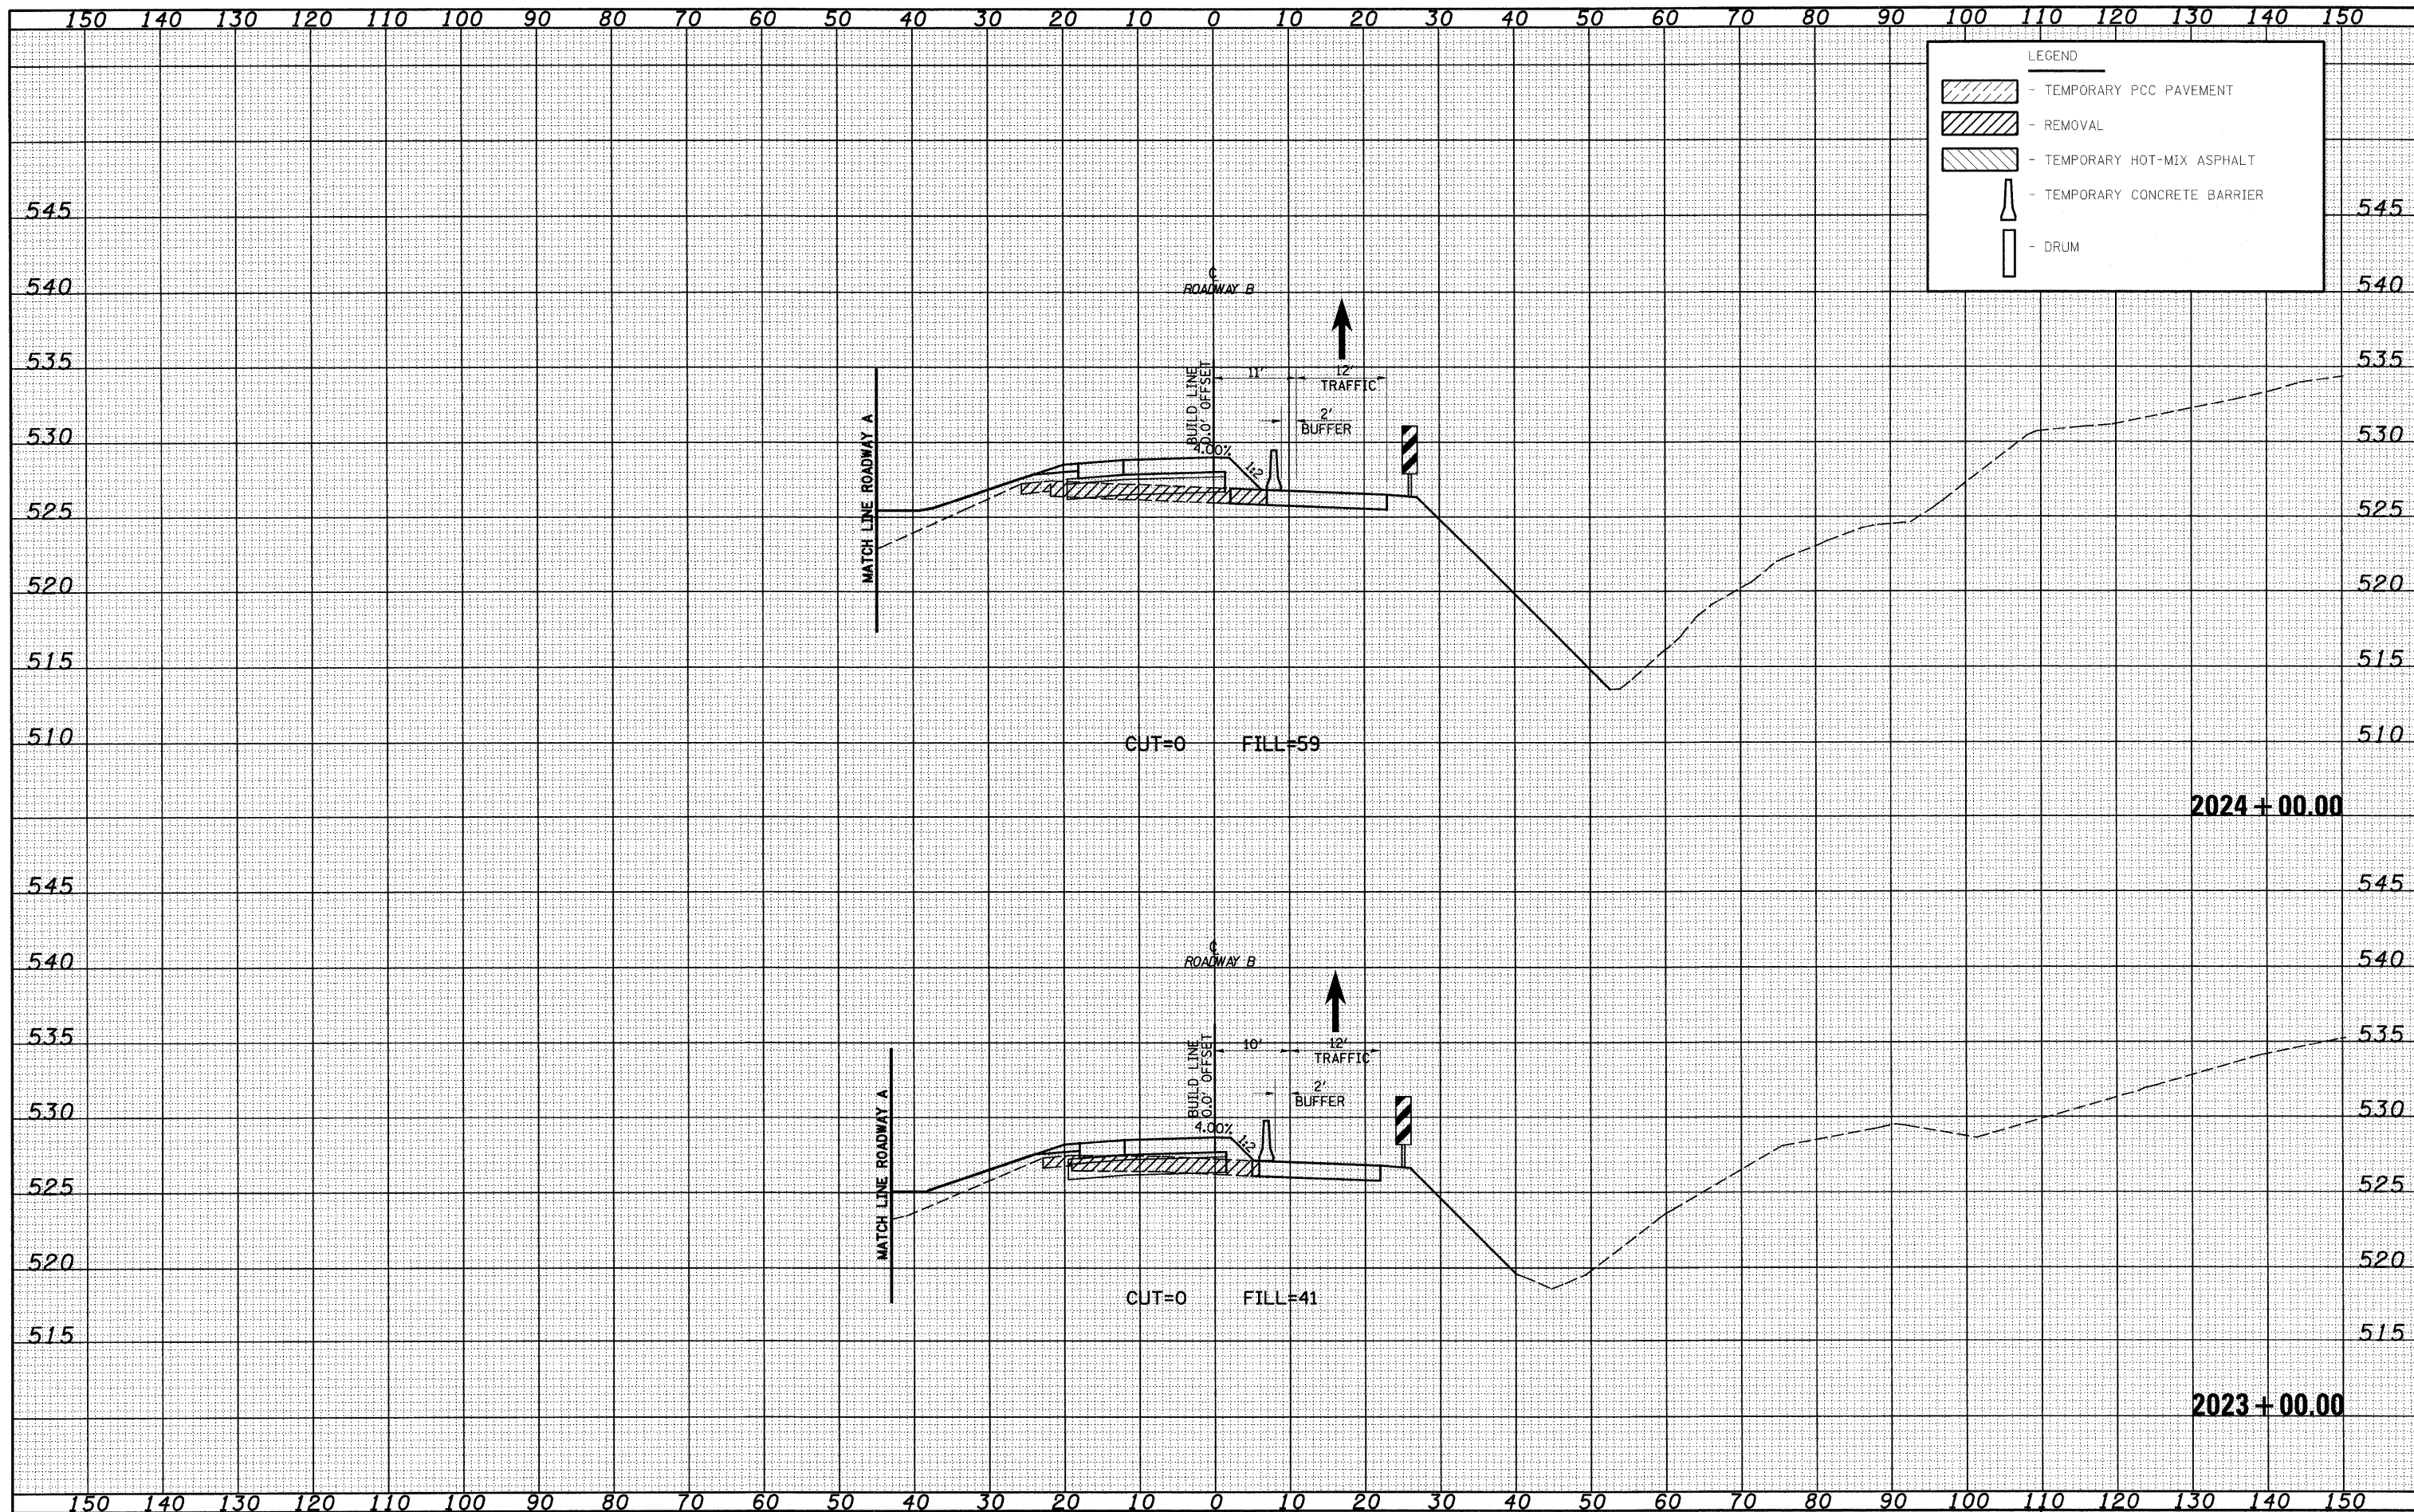

FILE NAME =
 S:\Projects\102-0007-31-70.dwg S:\Users\JWS\Drawings\102-0007-31-70.dwg

USER NAME = linda
 PLOT SCALE = 20.00000 ' / IN.
 PLOT DATE = 2/9/2010

DESIGNED - JWS
 DRAWN - LEC
 CHECKED - BRM
 DATE - 2-25-08

REVISED -
 REVISED -
 REVISED -
 REVISED -

**STATE OF ILLINOIS
 DEPARTMENT OF TRANSPORTATION**

MAINTENANCE OF TRAFFIC SOUTH TRI LEVEL - ROADWAY B (STAGE 1)
 SCALE: 1"=10' SHEET NO. 6 OF 59 SHEETS STA. 2023+00.00 TO STA. 2024+00.00

| | | | | |
|-----------------------------------------------|--------------------|---------------------|----------------------|------------------|
| F.A.I. RTE. 57/70 | SECTION (25-3)R | COUNTY EFFINGHAM | TOTAL SHEETS 1416 | SHEET NO. 865 |
| FED. ROAD DIST. NO. ILLINOIS FED. AID PROJECT | | | CONTRACT NO. 74296 | |