


DATE _____ BY _____
 SURVEYED _____
 PLANNED _____
 NOTE BOOK _____
 TEMPLATE _____
 AREAS CHECKED _____
 NO. _____

DATE _____ BY _____
 SURVEYED _____
 PLANNED _____
 NOTE BOOK _____
 TEMPLATE _____
 AREAS CHECKED _____
 NO. _____

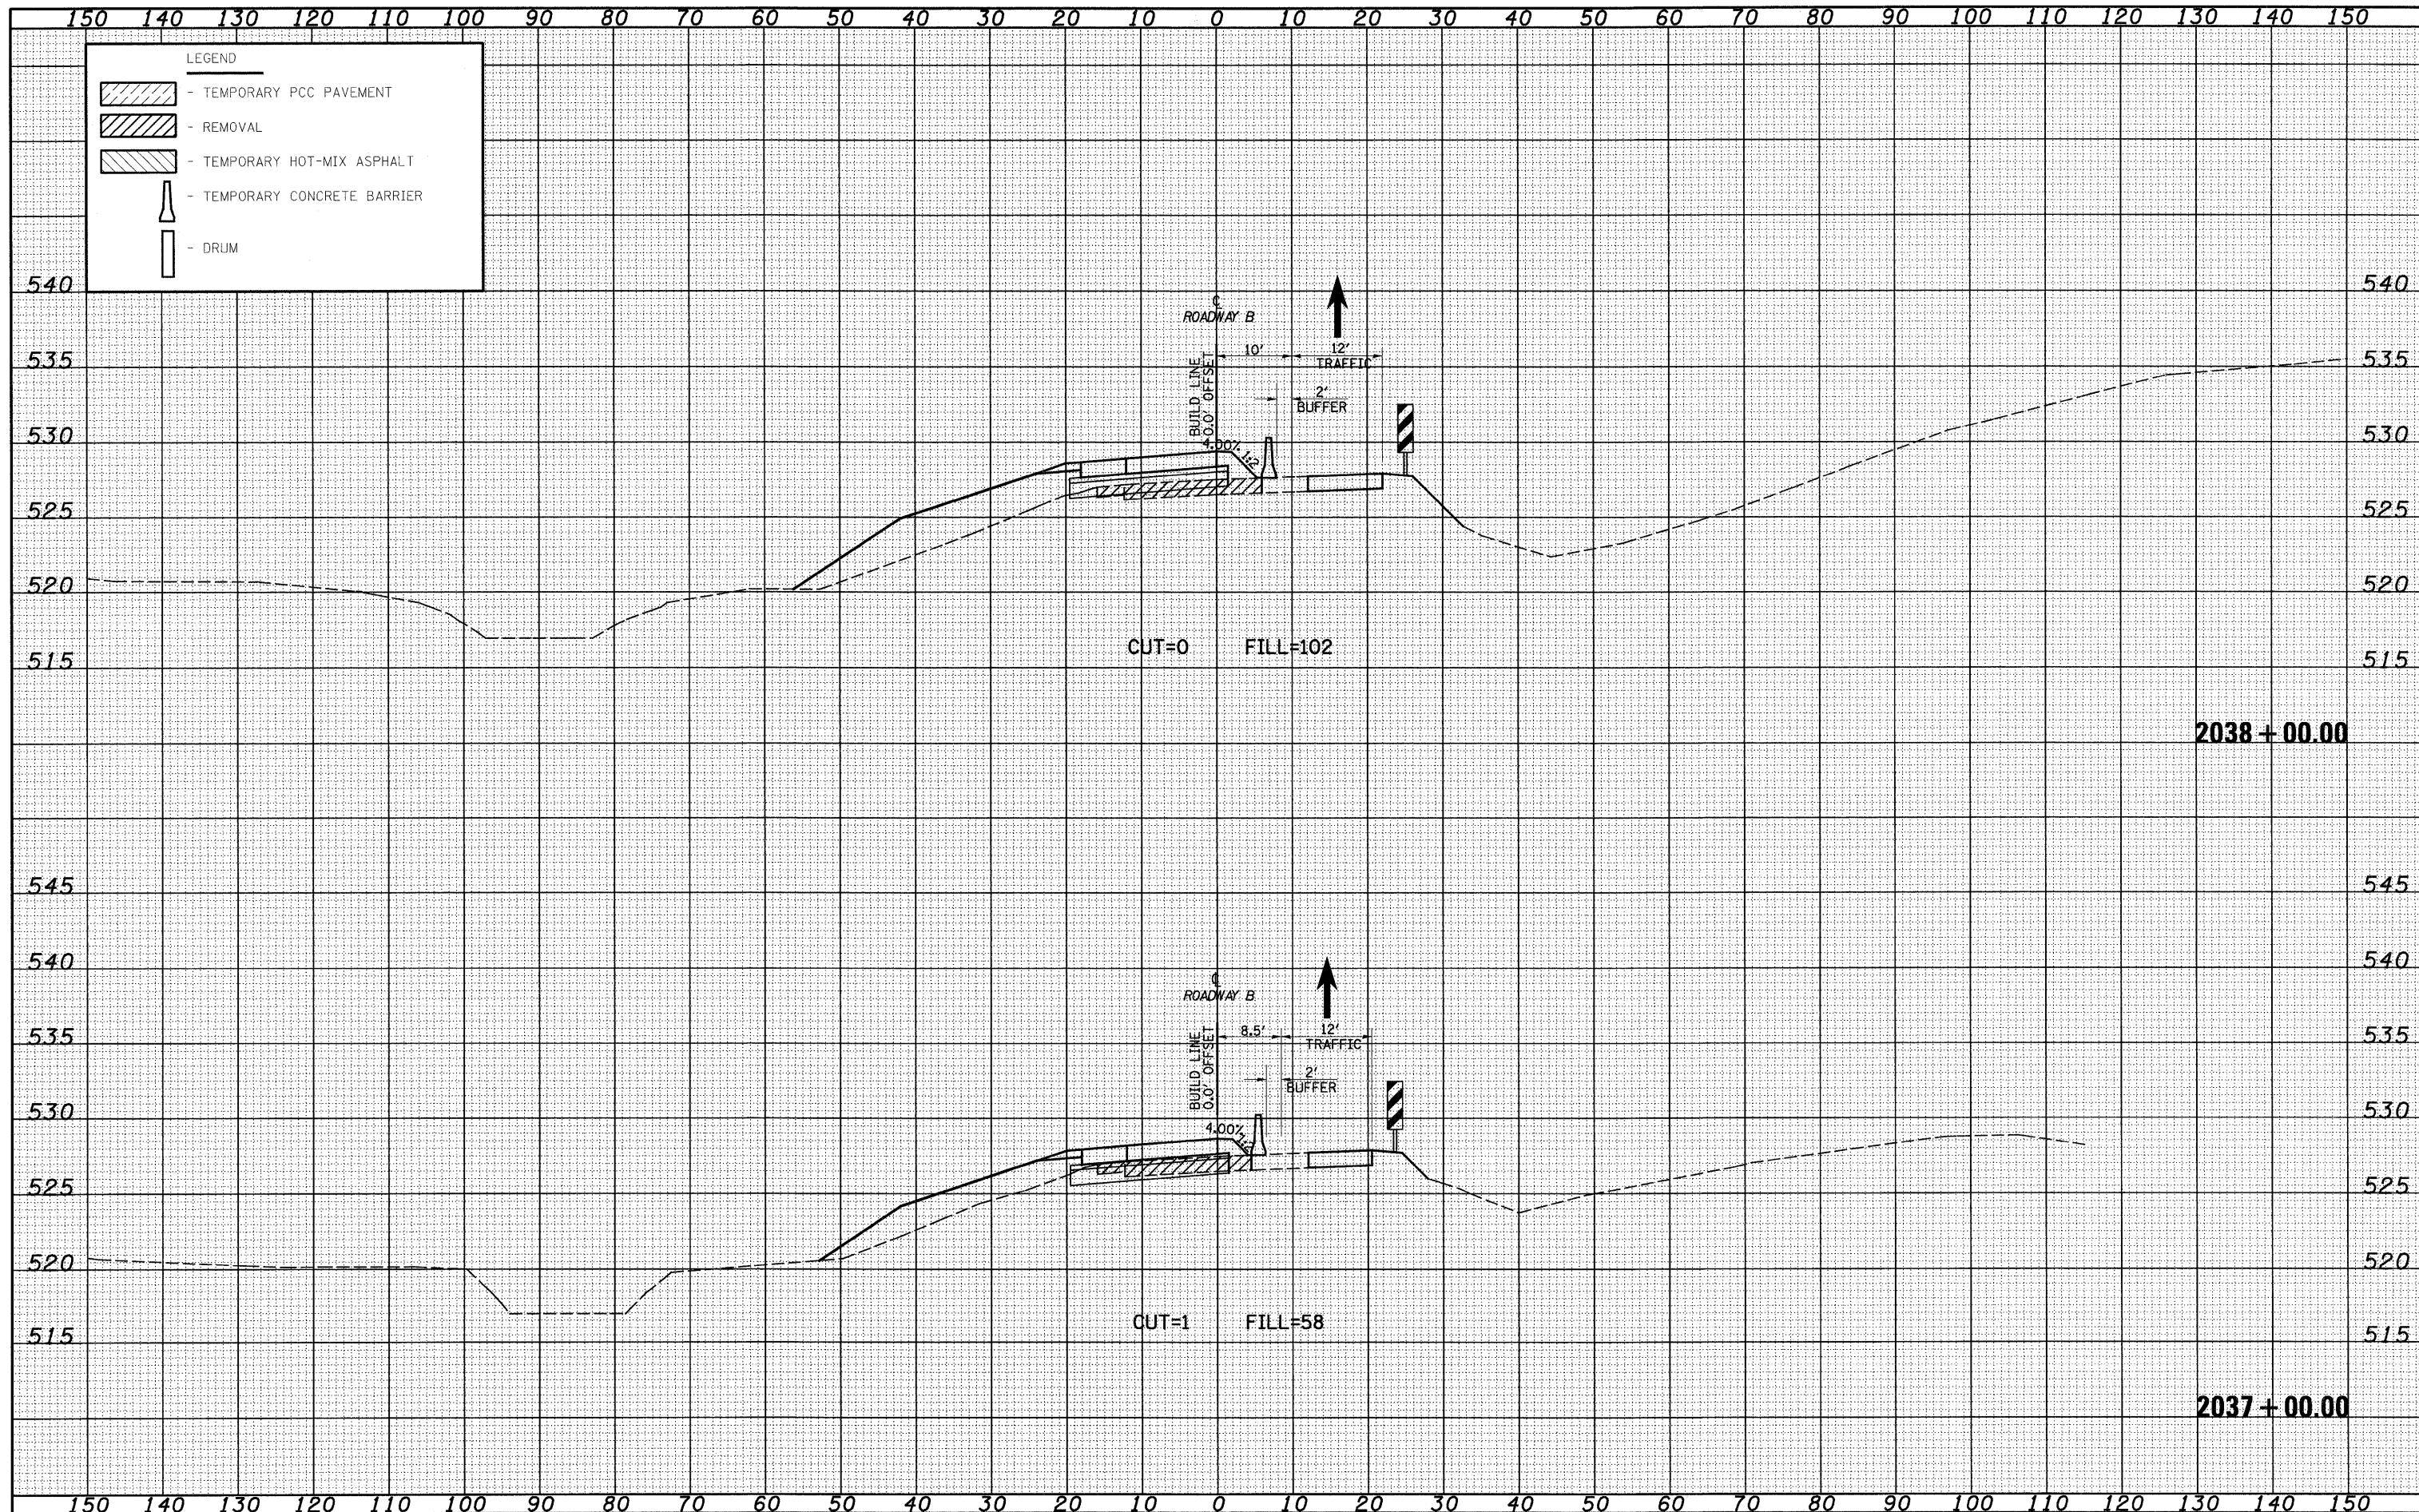

FILE NAME = S:\Projects\103-0002-57-70.dwg
 USER NAME = Linda

DESIGNED - JWS
 DRAWN - LEC
 CHECKED - BRM
 DATE - 2-25-08

REVISED -
 REVISED -
 REVISED -
 REVISED -

STATE OF ILLINOIS
 DEPARTMENT OF TRANSPORTATION

MAINTENANCE OF TRAFFIC SOUTH TRI LEVEL - ROADWAY B (STAGE 1)
 SCALE: 1"=10'

SHEET NO. 18 OF 59 SHEETS
 STA. 2037+00.00 TO STA. 2038+00.00

| | | | | |
|---|-----------------|------------------|--------------------|---------------|
| F.A.T. RTE. 57/70 | SECTION (25-3)R | COUNTY EFFINGHAM | TOTAL SHEETS 1416 | SHEET NO. 877 |
| FED. ROAD DIST. NO. ILLINOIS FED. AID PROJECT | | | CONTRACT NO. 74296 | |