


DATE	
BY	
FINAL SURVEY	
SURVEYED	
FLIPPED	
NOTE BOOK	
TEMPLATE	
AREAS	
CHECKED	
NO.	

DATE	
BY	
ORIGINAL SURVEY	
SURVEYED	
FLIPPED	
NOTE BOOK	
TEMPLATE	
AREAS	
CHECKED	
NO.	

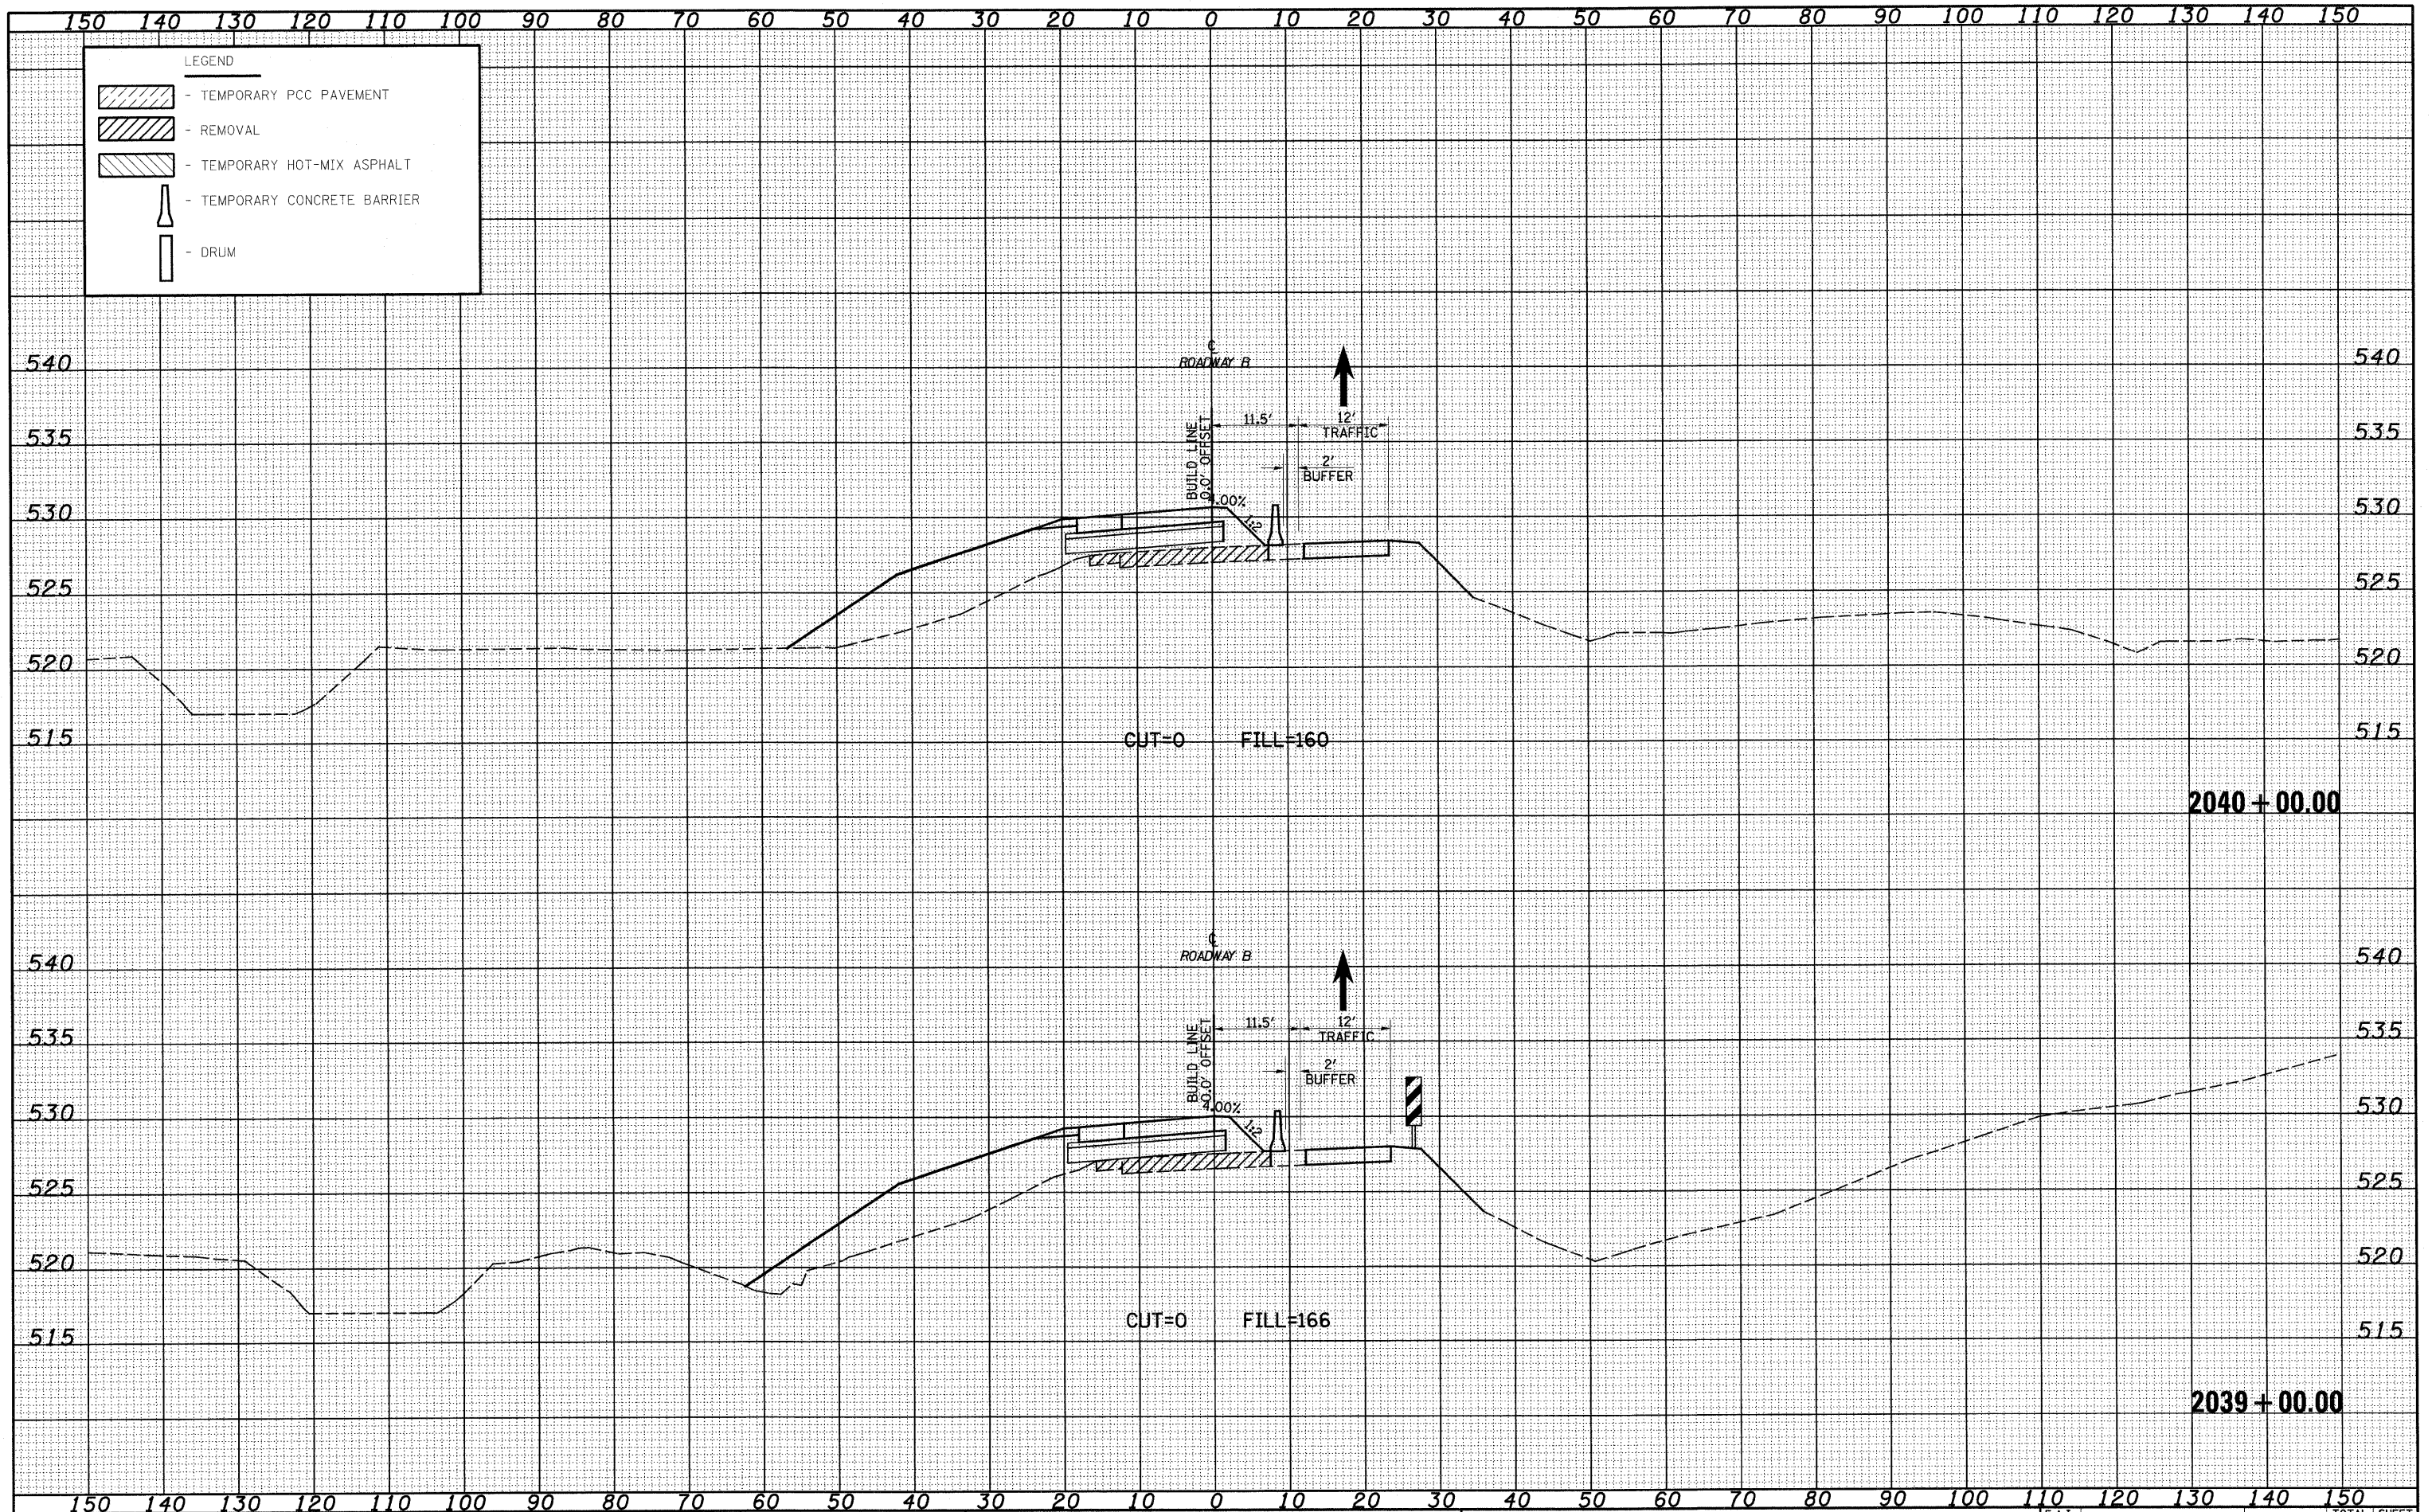

FILE NAME = S:\Projects\405-800\7.51-78.dgn
 USER NAME = linda

DESIGNED - JWS
 DRAWN - LEC
 CHECKED - BRM
 DATE - 2-25-08

REVISÉ -
 REVISÉ -
 REVISÉ -
 REVISÉ -

PLOT SCALE = 20.0000' / IN.
 PLOT DATE = 2/9/2010

**STATE OF ILLINOIS
 DEPARTMENT OF TRANSPORTATION**

MAINTENANCE OF TRAFFIC SOUTH TRI LEVEL - ROADWAY B (STAGE 1)
 SCALE: 1"=10' SHEET NO. 19 OF 59 SHEETS STA. 2039+00.00 TO STA. 2040+00.00

F.A.I. RTE.	SECTION	COUNTY	TOTAL SHEETS	SHEET NO.
57/70	(25-3)R	EFFINGHAM	1416	878
FED. ROAD DIST. NO.			ILLINOIS FED. AID PROJECT	
			CONTRACT NO. 74296	