


DATE	
BY	
FINAL SURVEY	
PLANT	
NOTE BOOK	
AREAS CHECKED	

DATE	
BY	
ORIGINAL SURVEY	
PLANT	
NOTE BOOK	
AREAS CHECKED	

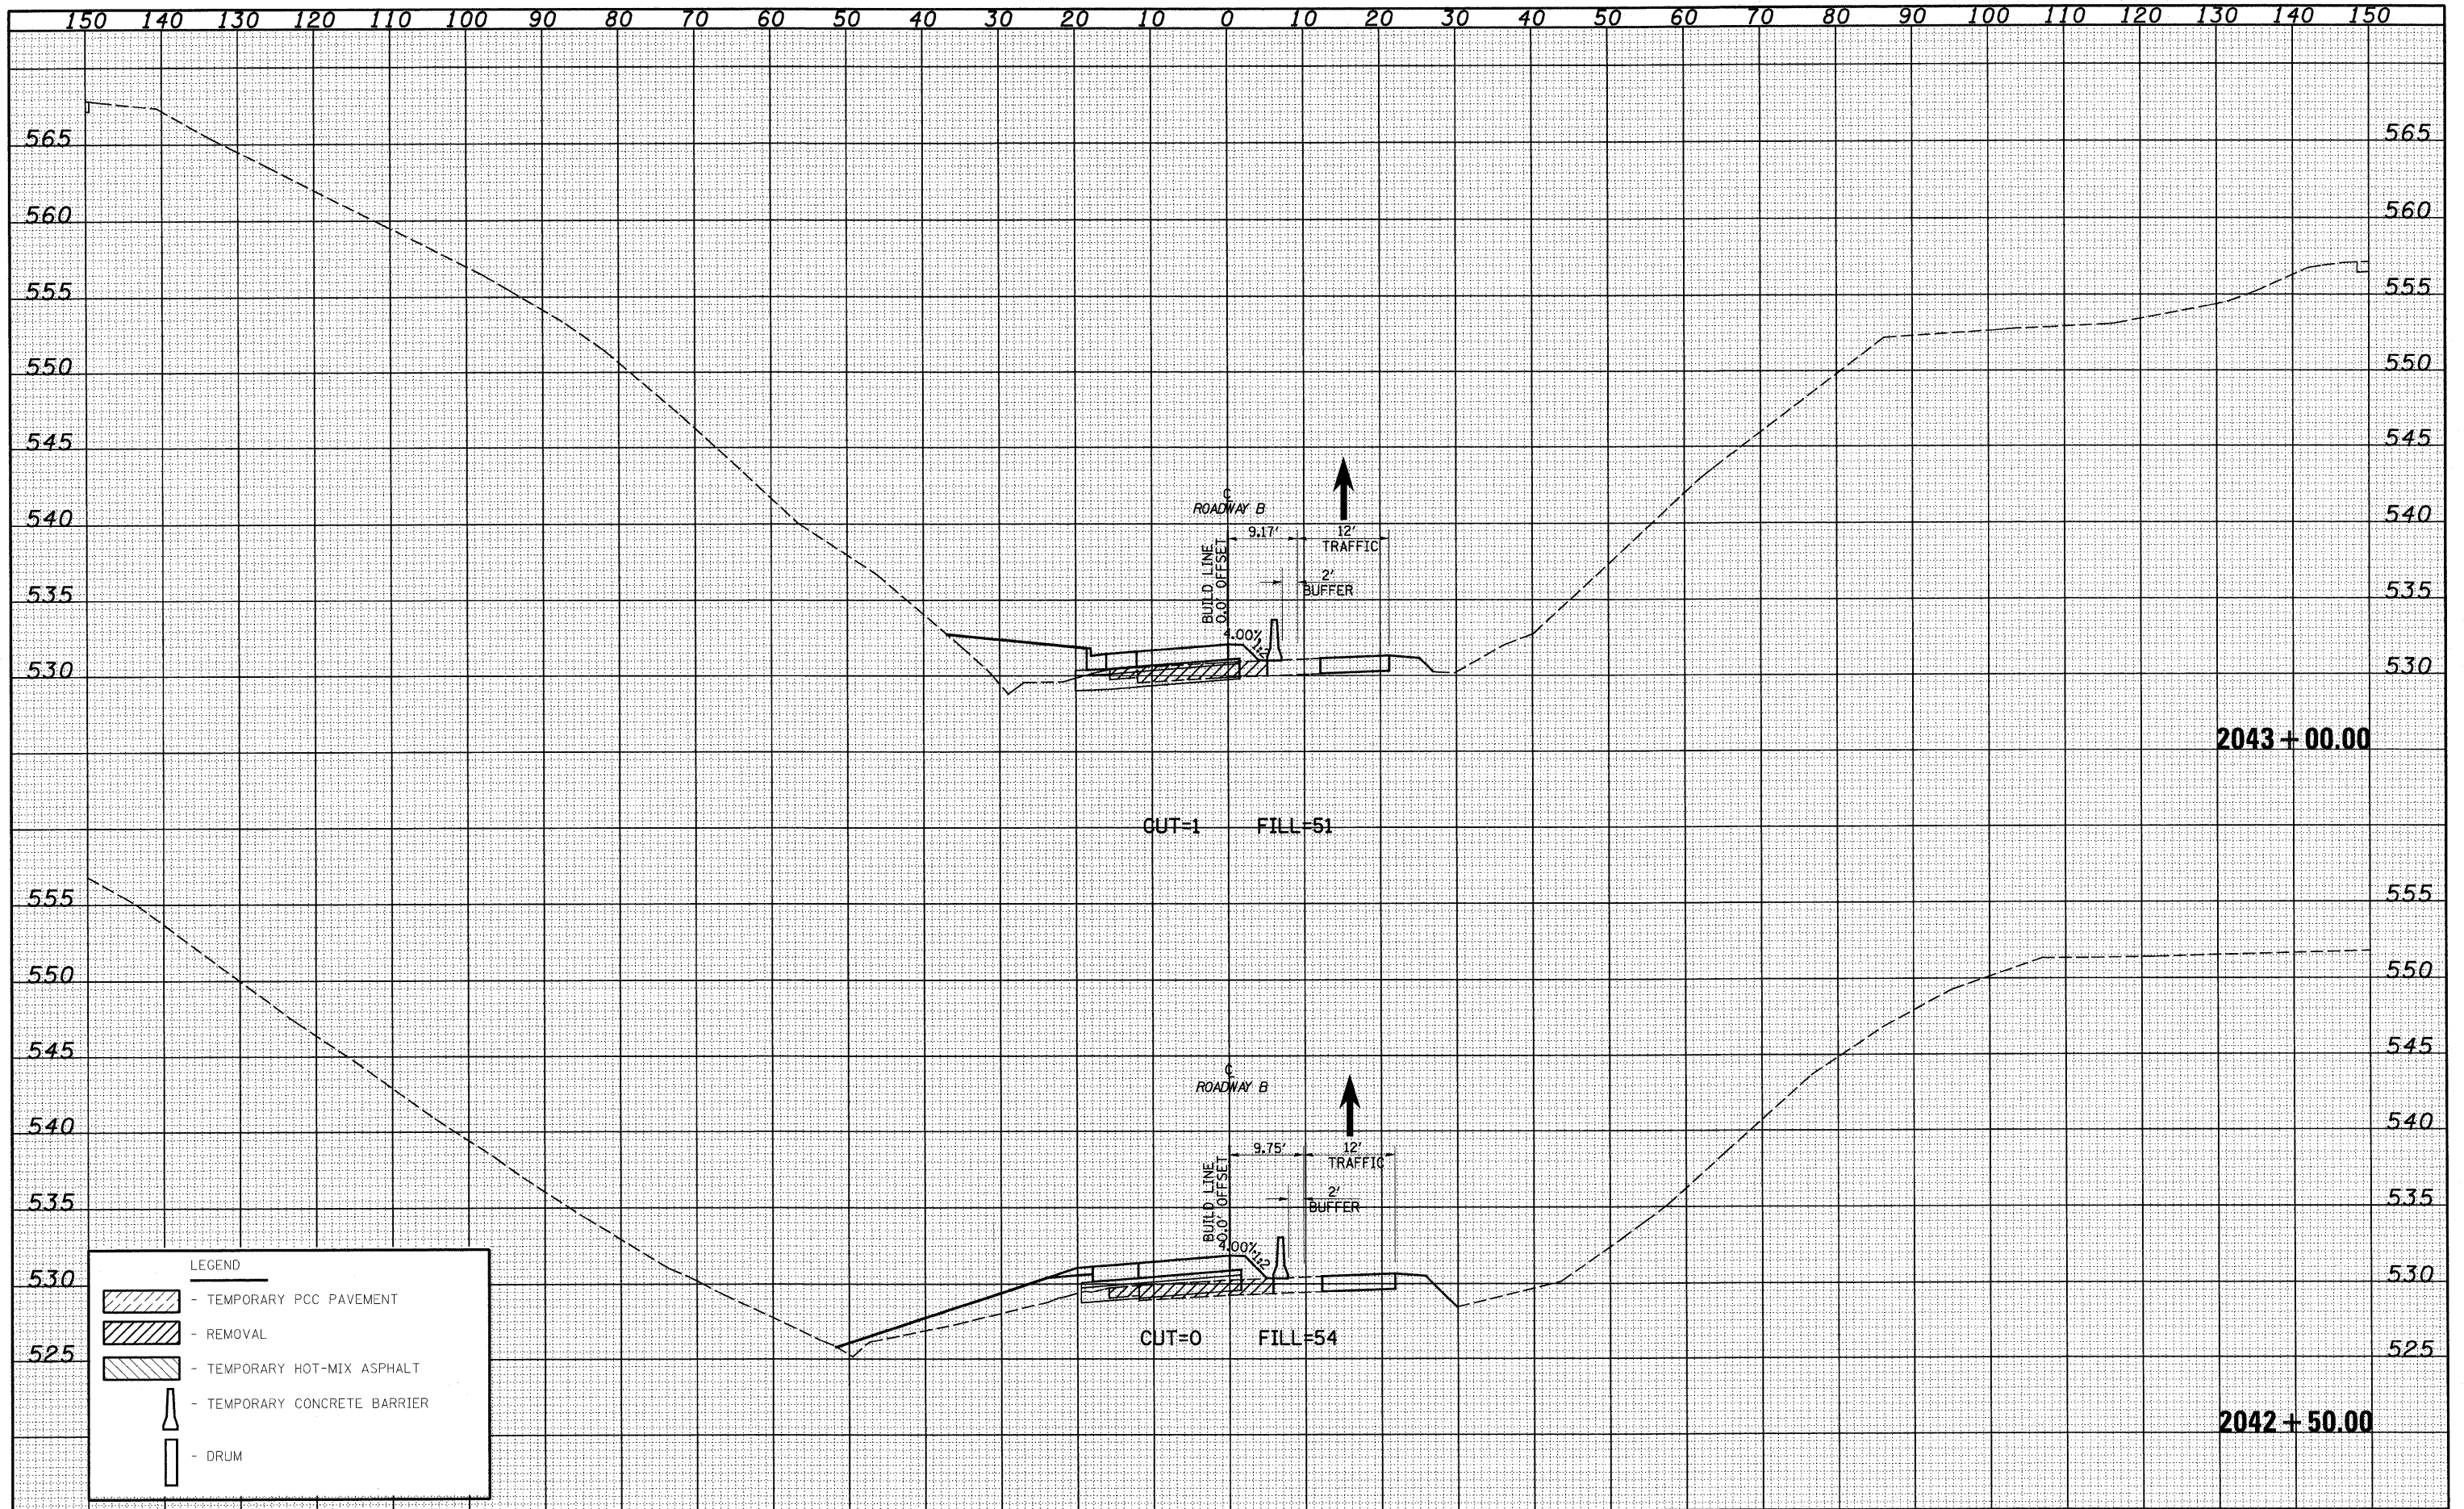

FILE NAME =	USER NAME = linda	DESIGNED - JWS	REVISED -	<b>STATE OF ILLINOIS</b> <b>DEPARTMENT OF TRANSPORTATION</b>	<b>MAINTENANCE OF TRAFFIC SOUTH TRI LEVEL - ROADWAY B (STAGE 1)</b>	F.A.I. RTE. 57/70	SECTION (25-3R)	COUNTY EFFINGHAM	TOTAL SHEETS 1416	SHEET NO. 880	
PROJECT NO. 007-57-70(1)S	PLANT	DRAWN - LEC	REVISED -			SCALE: 1"=10'	SHEET NO. 21 OF 59 SHEETS	STA. 2042+50.00 TO STA. 2043+00.00	CONTRACT NO. 74296		
PLANT	NOTE BOOK	CHECKED - BRM	REVISED -			ILLINOIS FED. AID PROJECT					
NOTE BOOK	AREAS CHECKED	DATE - 2-25-08	REVISED -								