


DATE	
BY	
FINAL SURVEY	
PLANNING	
NOTE BOOK	
NO.	
SURVEYED	
PLANNING	
NOTE BOOK	
NO.	
SURVEYED	
PLANNING	
NOTE BOOK	
NO.	

DATE	
BY	
ORIGINAL SURVEY	
PLANNING	
NOTE BOOK	
NO.	
SURVEYED	
PLANNING	
NOTE BOOK	
NO.	
SURVEYED	
PLANNING	
NOTE BOOK	
NO.	

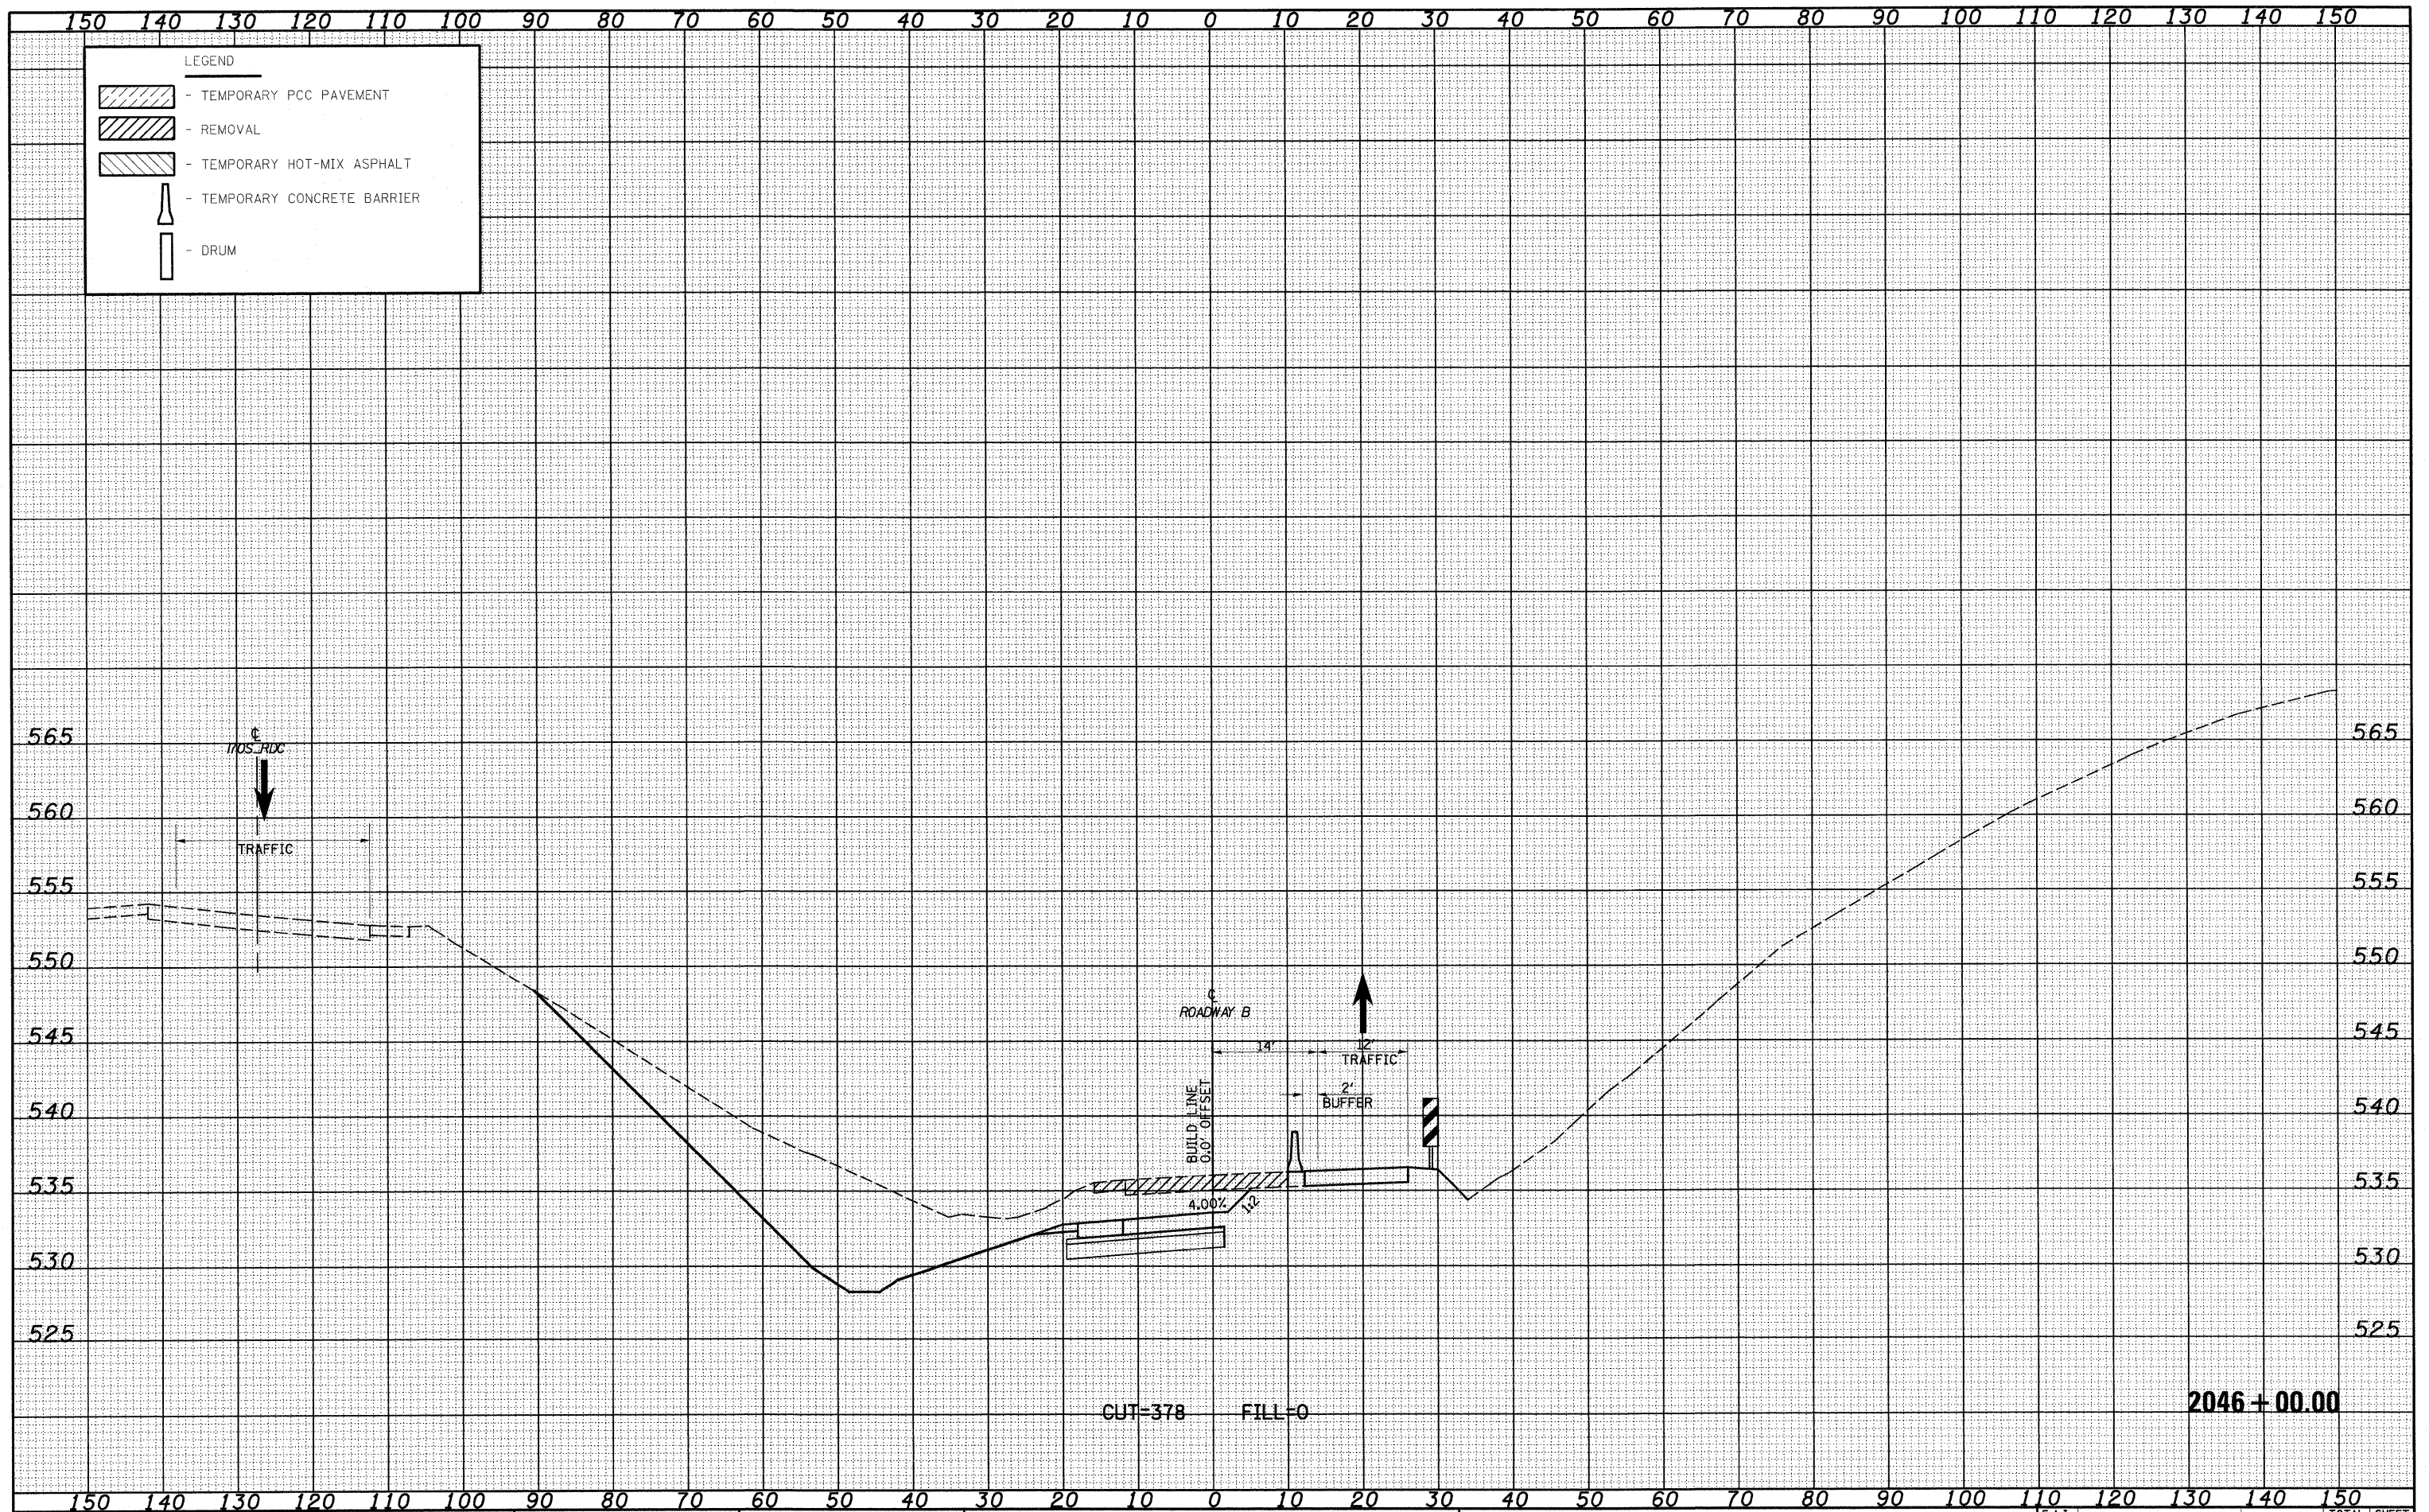

FILE NAME = S:\Projects\03-0007-37-70\p15 Trk\Draw\17682001.dwg
 USER NAME = l1rnda
 PLOT SCALE = 20.00000 ' / IN.
 PLOT DATE = 2/9/2010

DESIGNED - JWS
 DRAWN - LEC
 CHECKED - BRM
 DATE - 2-25-08

REVISED -
 REVISED -
 REVISED -
 REVISED -

**STATE OF ILLINOIS
 DEPARTMENT OF TRANSPORTATION**

MAINTENANCE OF TRAFFIC SOUTH TRI LEVEL - ROADWAY B (STAGE 1)
 SCALE: 1"=10' SHEET NO. 27 OF 59 SHEETS STA. 2046+00.00 TO STA. 2046+00.00

F.A.I. RTE.	SECTION	COUNTY	TOTAL SHEETS	SHEET NO.
57/70	(25-3)R	EFFINGHAM	1416	886
CONTRACT NO. 74296			ILLINOIS FED. AID PROJECT	