


DATE	
BY	
FINAL SURVEY	
PLOTTED	
NOTE BOOK	
AREAS CHECKED	
NO.	

DATE	
BY	
ORIGINAL SURVEY	
PLOTTED	
NOTE BOOK	
AREAS CHECKED	
NO.	

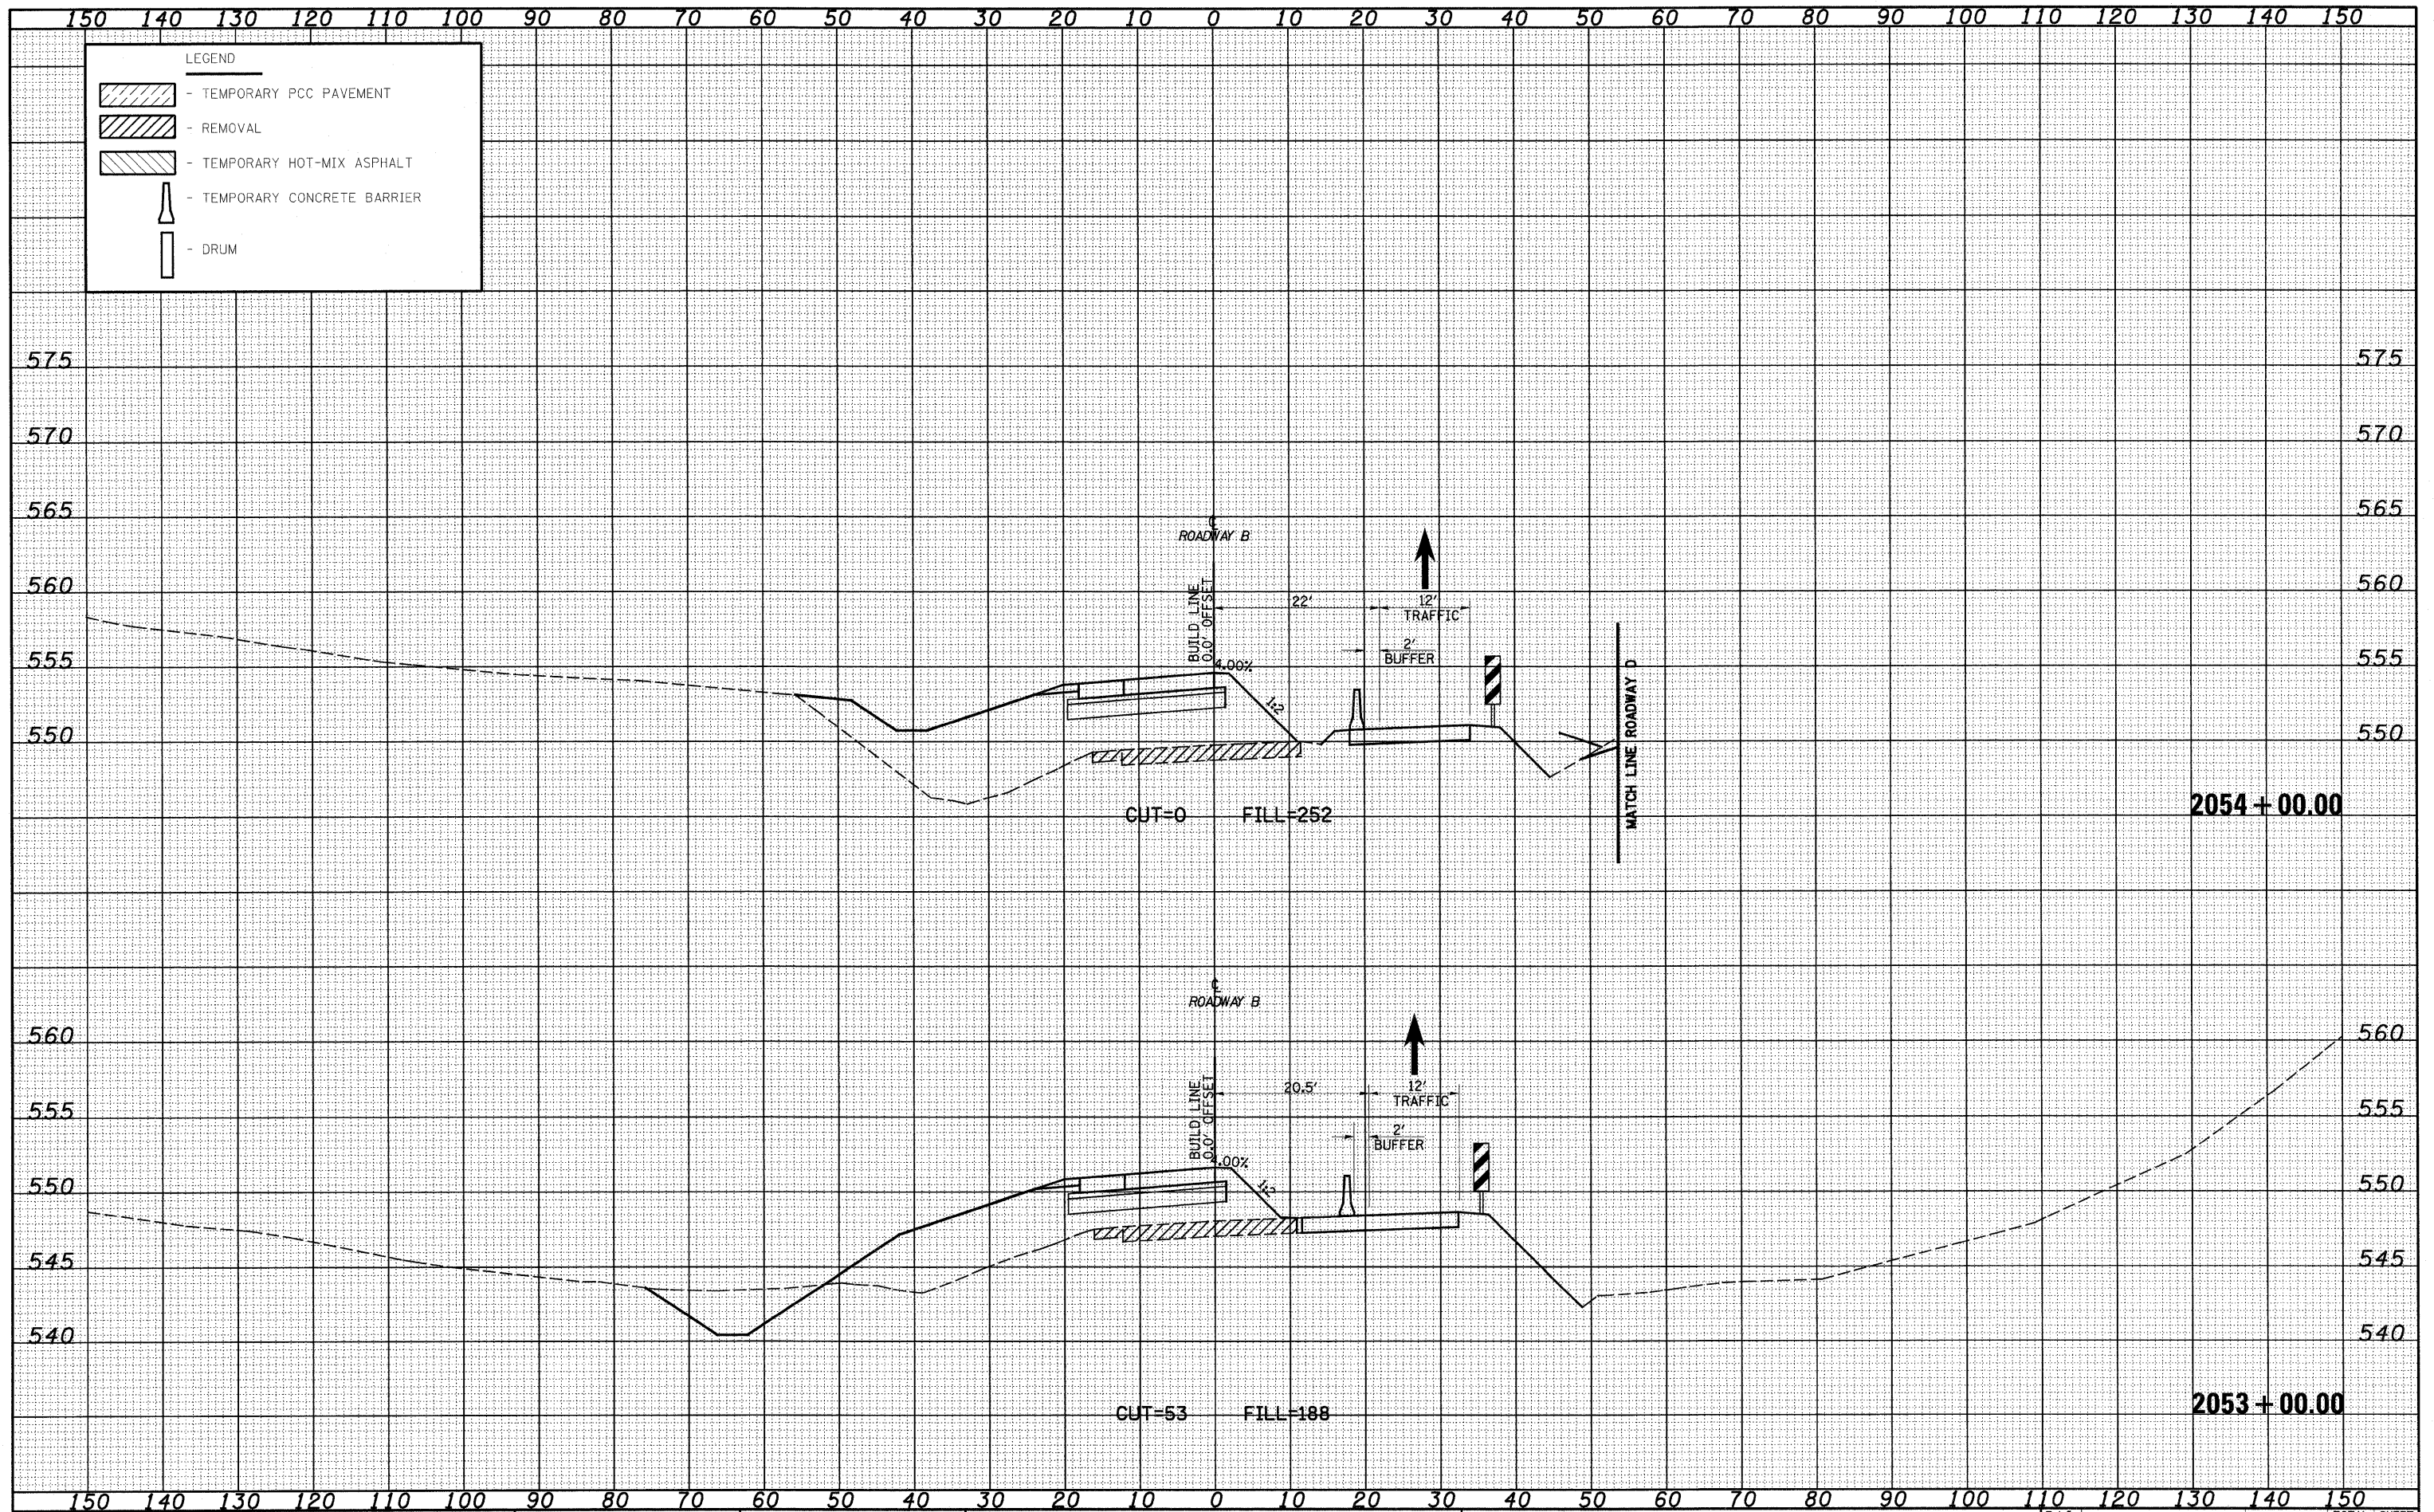

FILE NAME = S:\Projects\140-100\140-100\140-100.dwg
 USER NAME = Linda
 DESIGNED - JWS
 DRAWN - LEC
 CHECKED - BRM
 DATE - 2-25-08

REVISIONS
 REVISED -
 REVISED -
 REVISED -
 REVISED -

STATE OF ILLINOIS
 DEPARTMENT OF TRANSPORTATION

MAINTENANCE OF TRAFFIC SOUTH TRI LEVEL - ROADWAY B (STAGE 1)
 SCALE: 1"=10'
 SHEET NO. 32 OF 59 SHEETS
 STA. 2053+00.00 TO STA. 2054+00.00

F.A.I. RTE. 57/70
 SECTION (25-3)R
 COUNTY EFFINGHAM
 TOTAL SHEETS 1416
 SHEET NO. 891
 CONTRACT NO. 74296
 ILLINOIS FED. AID PROJECT

CONTRACT NO. 74296
 ILLINOIS FED. AID PROJECT