


DATE	
BY	
FINAL SURVEY	
NOTE BOOK	
NO.	

DATE	
BY	
ORIGINAL SURVEY	
NOTE BOOK	
NO.	

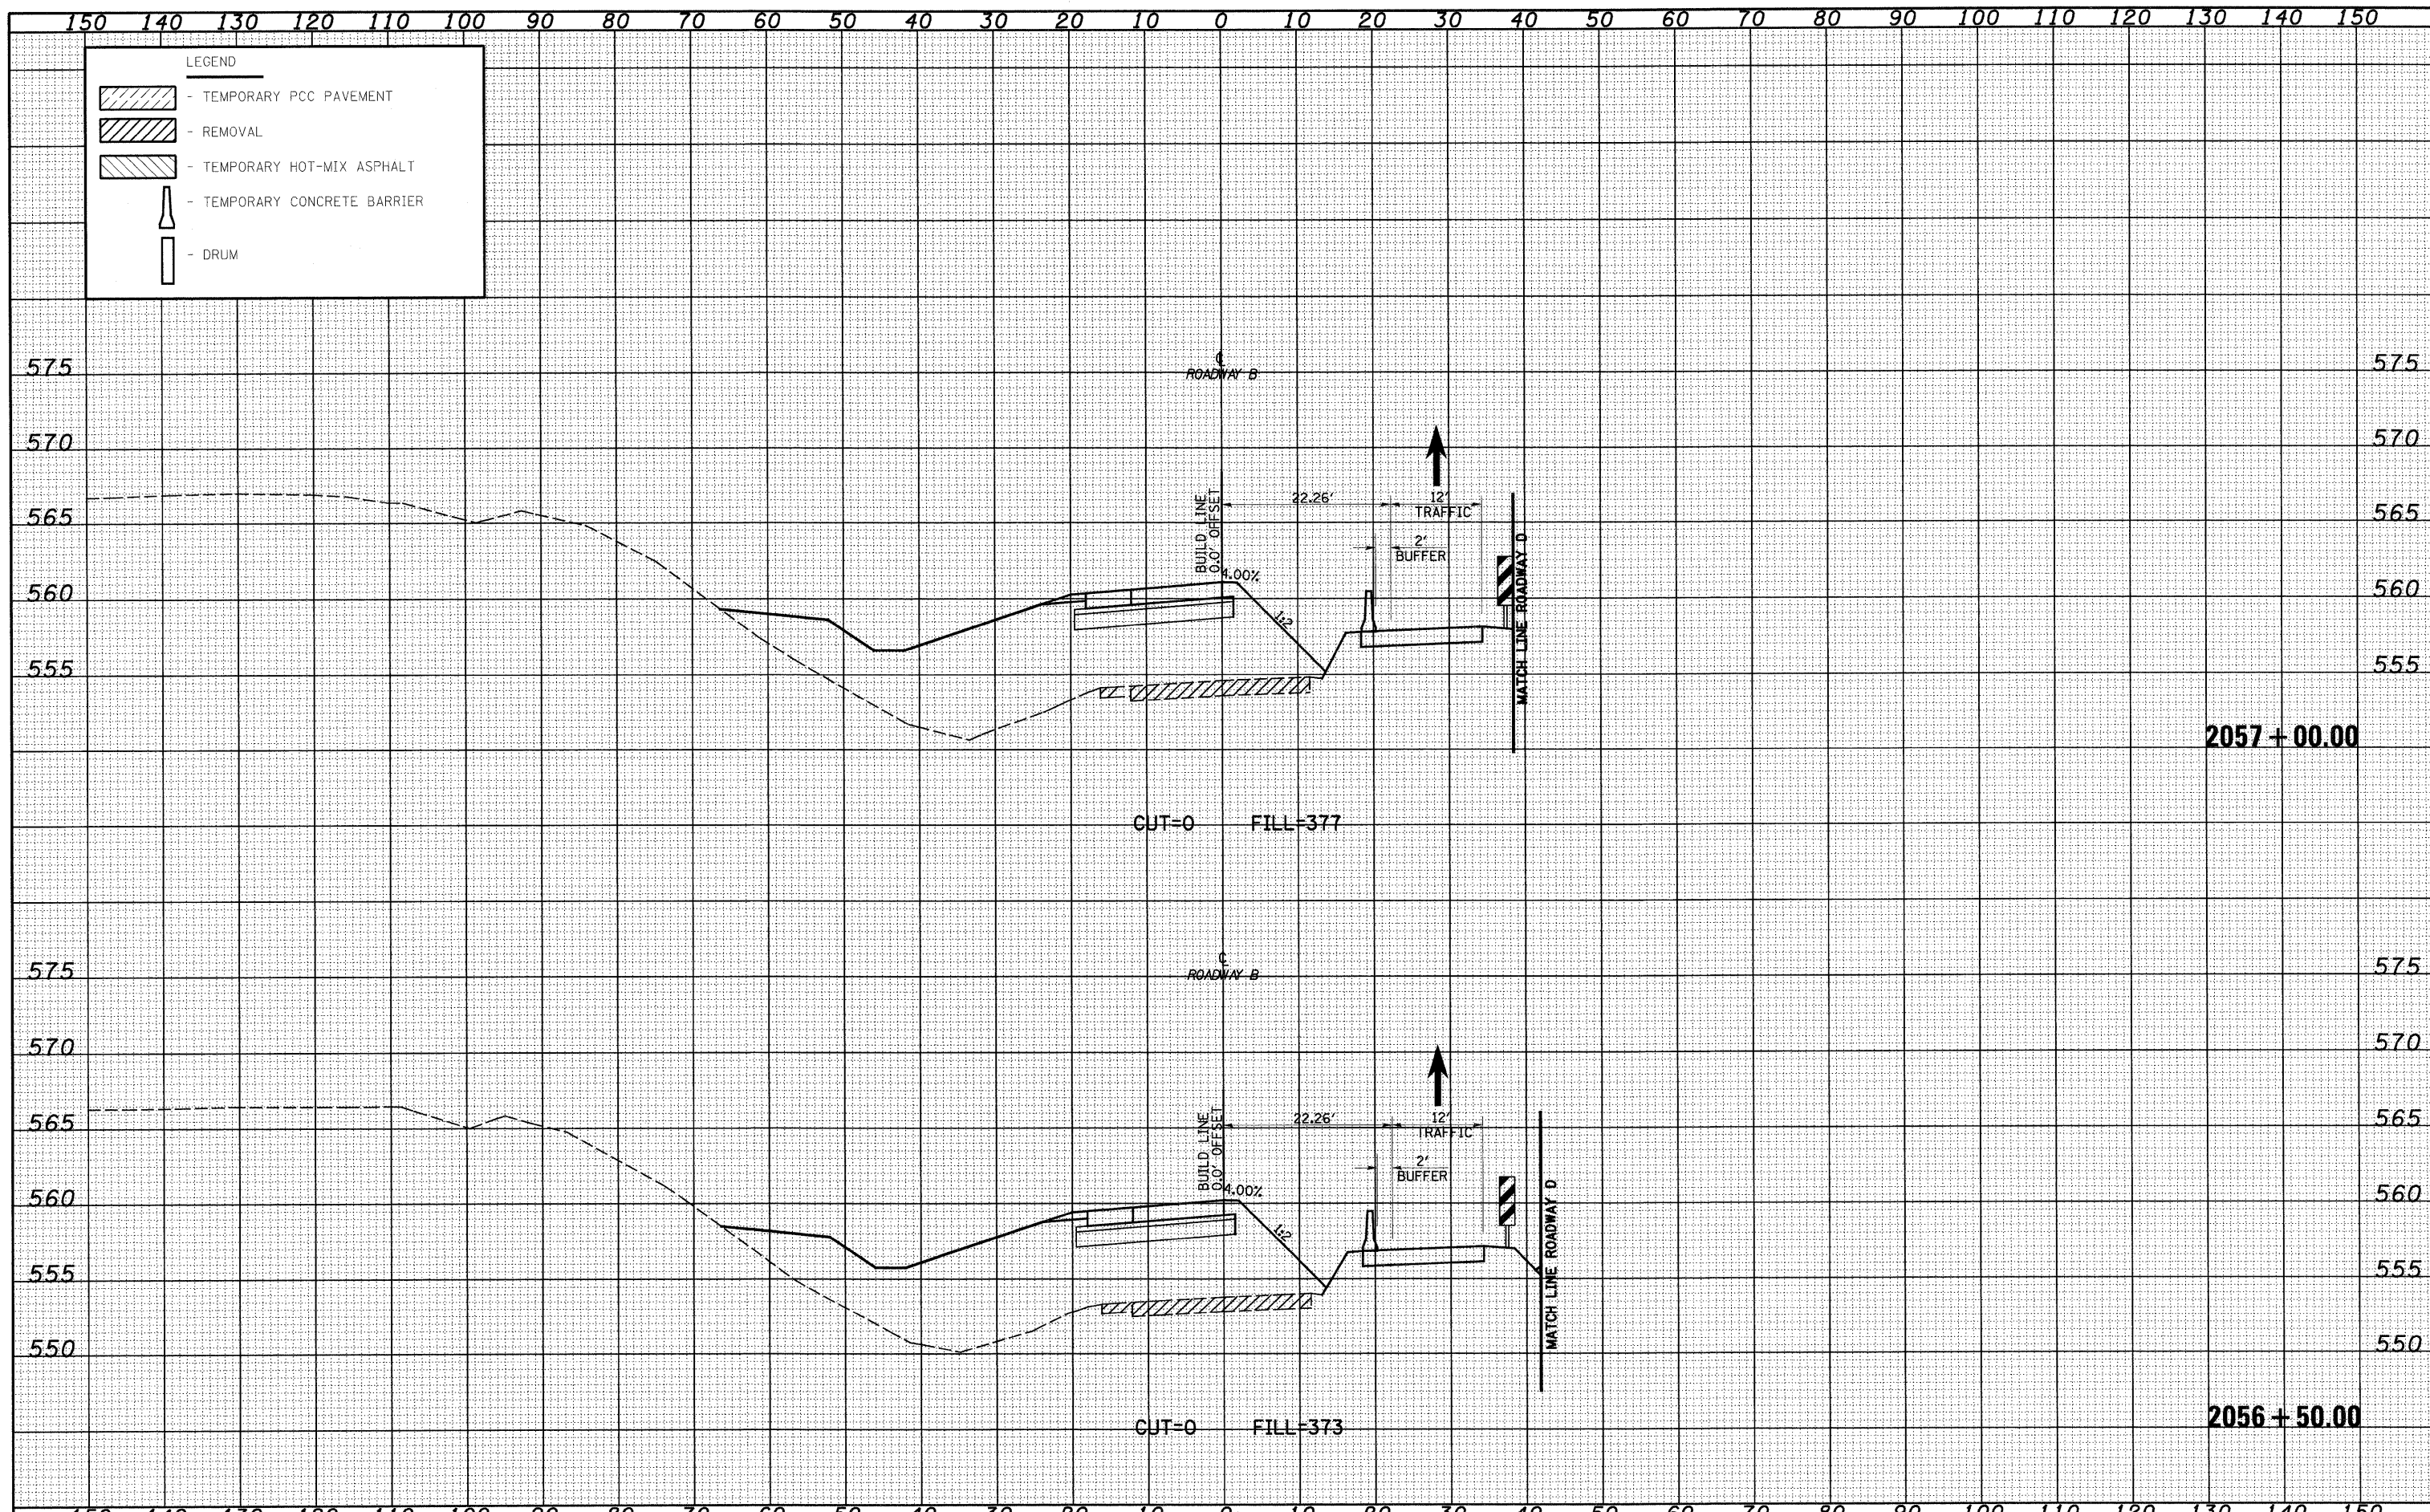

FILE NAME =	USER NAME = linda	DESIGNED - JWS	REVISED -	<b>STATE OF ILLINOIS</b> <b>DEPARTMENT OF TRANSPORTATION</b>	<b>MAINTENANCE OF TRAFFIC SOUTH TRI LEVEL - ROADWAY B (STAGE 1)</b> SCALE: 1"=10'	F.A.I. RTE. 57/70	SECTION (25-3)R	COUNTY EFFINGHAM	TOTAL SHEETS 1416	SHEET NO. 894
PROJECT NO. 07-07-01	PLOT SCALE = 20.0000' / IN.	DRAWN - LEC	REVISED -			CONTRACT NO. 74296				
PLOT DATE = 2/9/2010	DATE - 2-25-08	CHECKED - BRM	REVISED -			ILLINOIS FED. AID PROJECT				
		DATE - 2-25-08	REVISED -							