


DATE _____
 BY _____
 SURVEYED _____
 PLotted _____
 NOTE BOOK _____
 AREAS CHECKED _____

DATE _____
 BY _____
 SURVEYED _____
 PLotted _____
 NOTE BOOK _____
 AREAS CHECKED _____

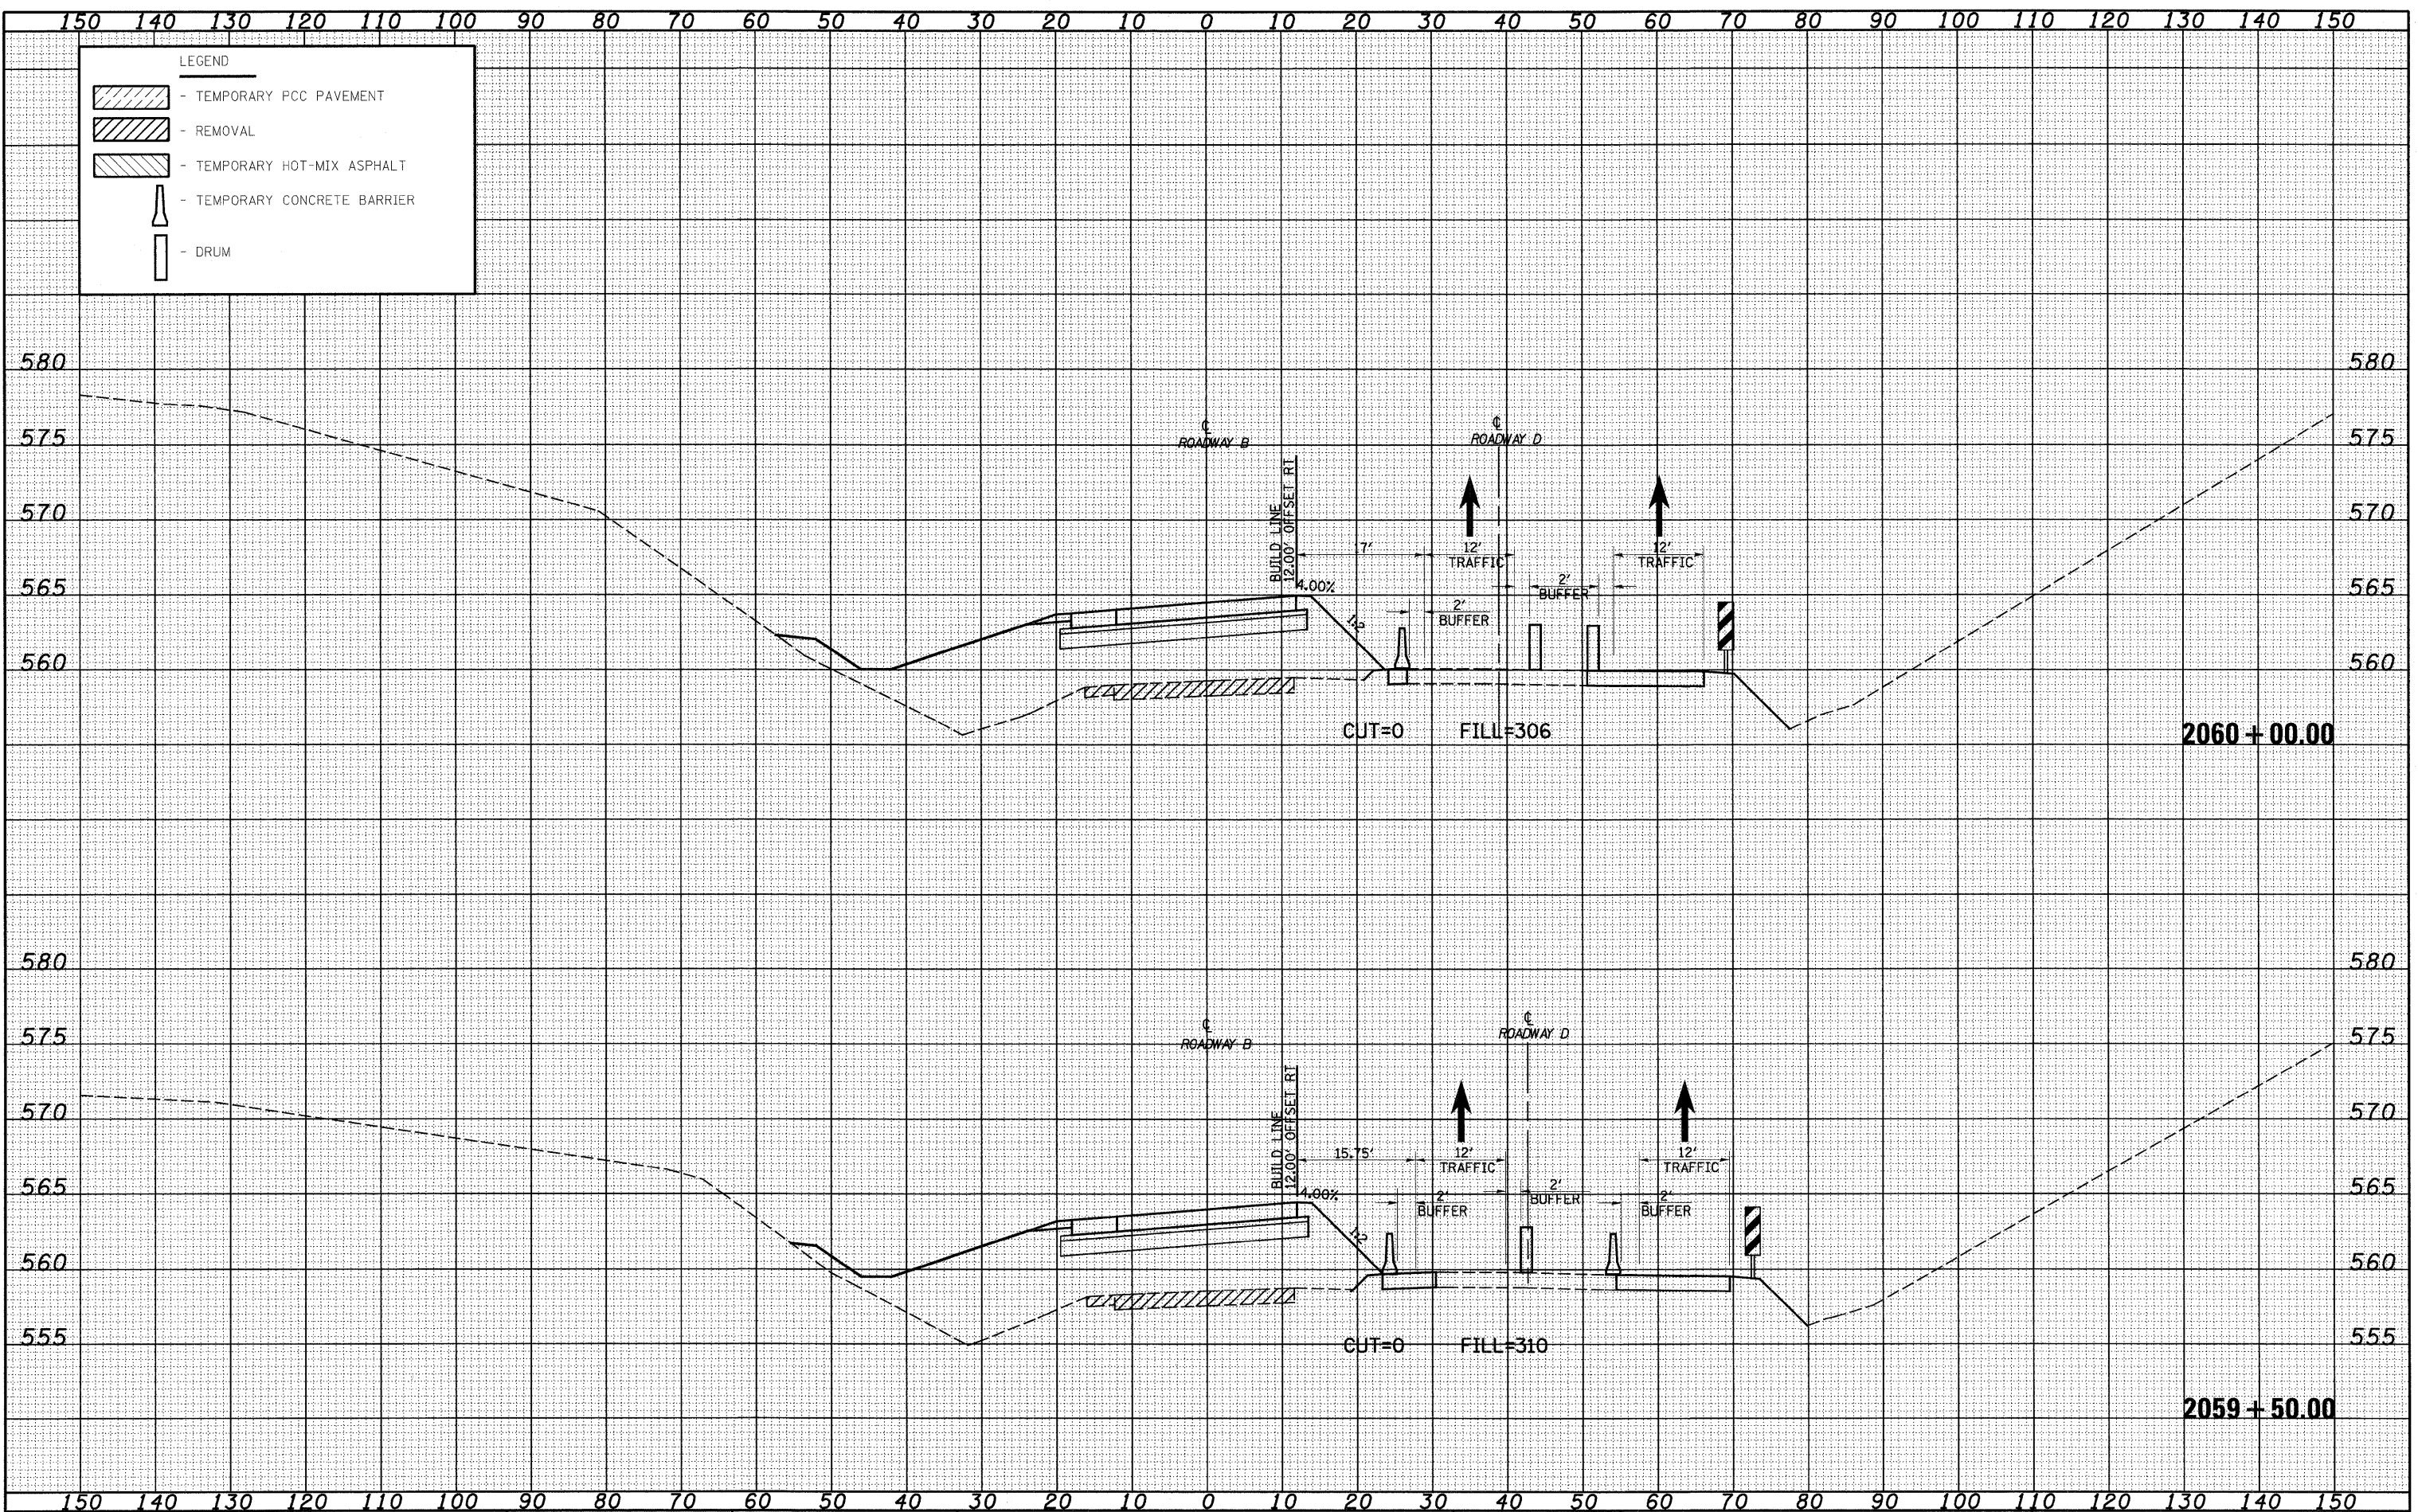

FILE NAME =
 S:\Projects\107-6007-51-70\p15-1\Task\17650001-5.dwg

USER NAME = lnda
 PLOT SCALE = 20.0000' / IN.
 PLOT DATE = 2/9/2010

DESIGNED - JWS
 DRAWN - LEC
 CHECKED - BRM
 DATE - 2-25-08

REVISED -
 REVISED -
 REVISED -
 REVISED -

**STATE OF ILLINOIS
 DEPARTMENT OF TRANSPORTATION**

MAINTENANCE OF TRAFFIC SOUTH TRI LEVEL - ROADWAY B (STAGE 1)

SCALE: 1"=10' SHEET NO. 38 OF 59 SHEETS STA. 2059+50.00 TO STA. 2060+00.00

| | | | | |
|---|--------------------|---------------------|----------------------|------------------|
| F.A.T. RTE. 57/70 | SECTION (25-3)R | COUNTY EFFINGHAM | TOTAL SHEETS 1416 | SHEET NO. 897 |
| FED. ROAD DIST. NO. ILLINOIS FED. AID PROJECT | | | CONTRACT NO. 74296 | |