


DATE _____
 BY _____
 SURVEYED _____
 DRAWN _____
 CHECKED _____
 DATE _____

DATE _____
 BY _____
 SURVEYED _____
 DRAWN _____
 CHECKED _____
 DATE _____

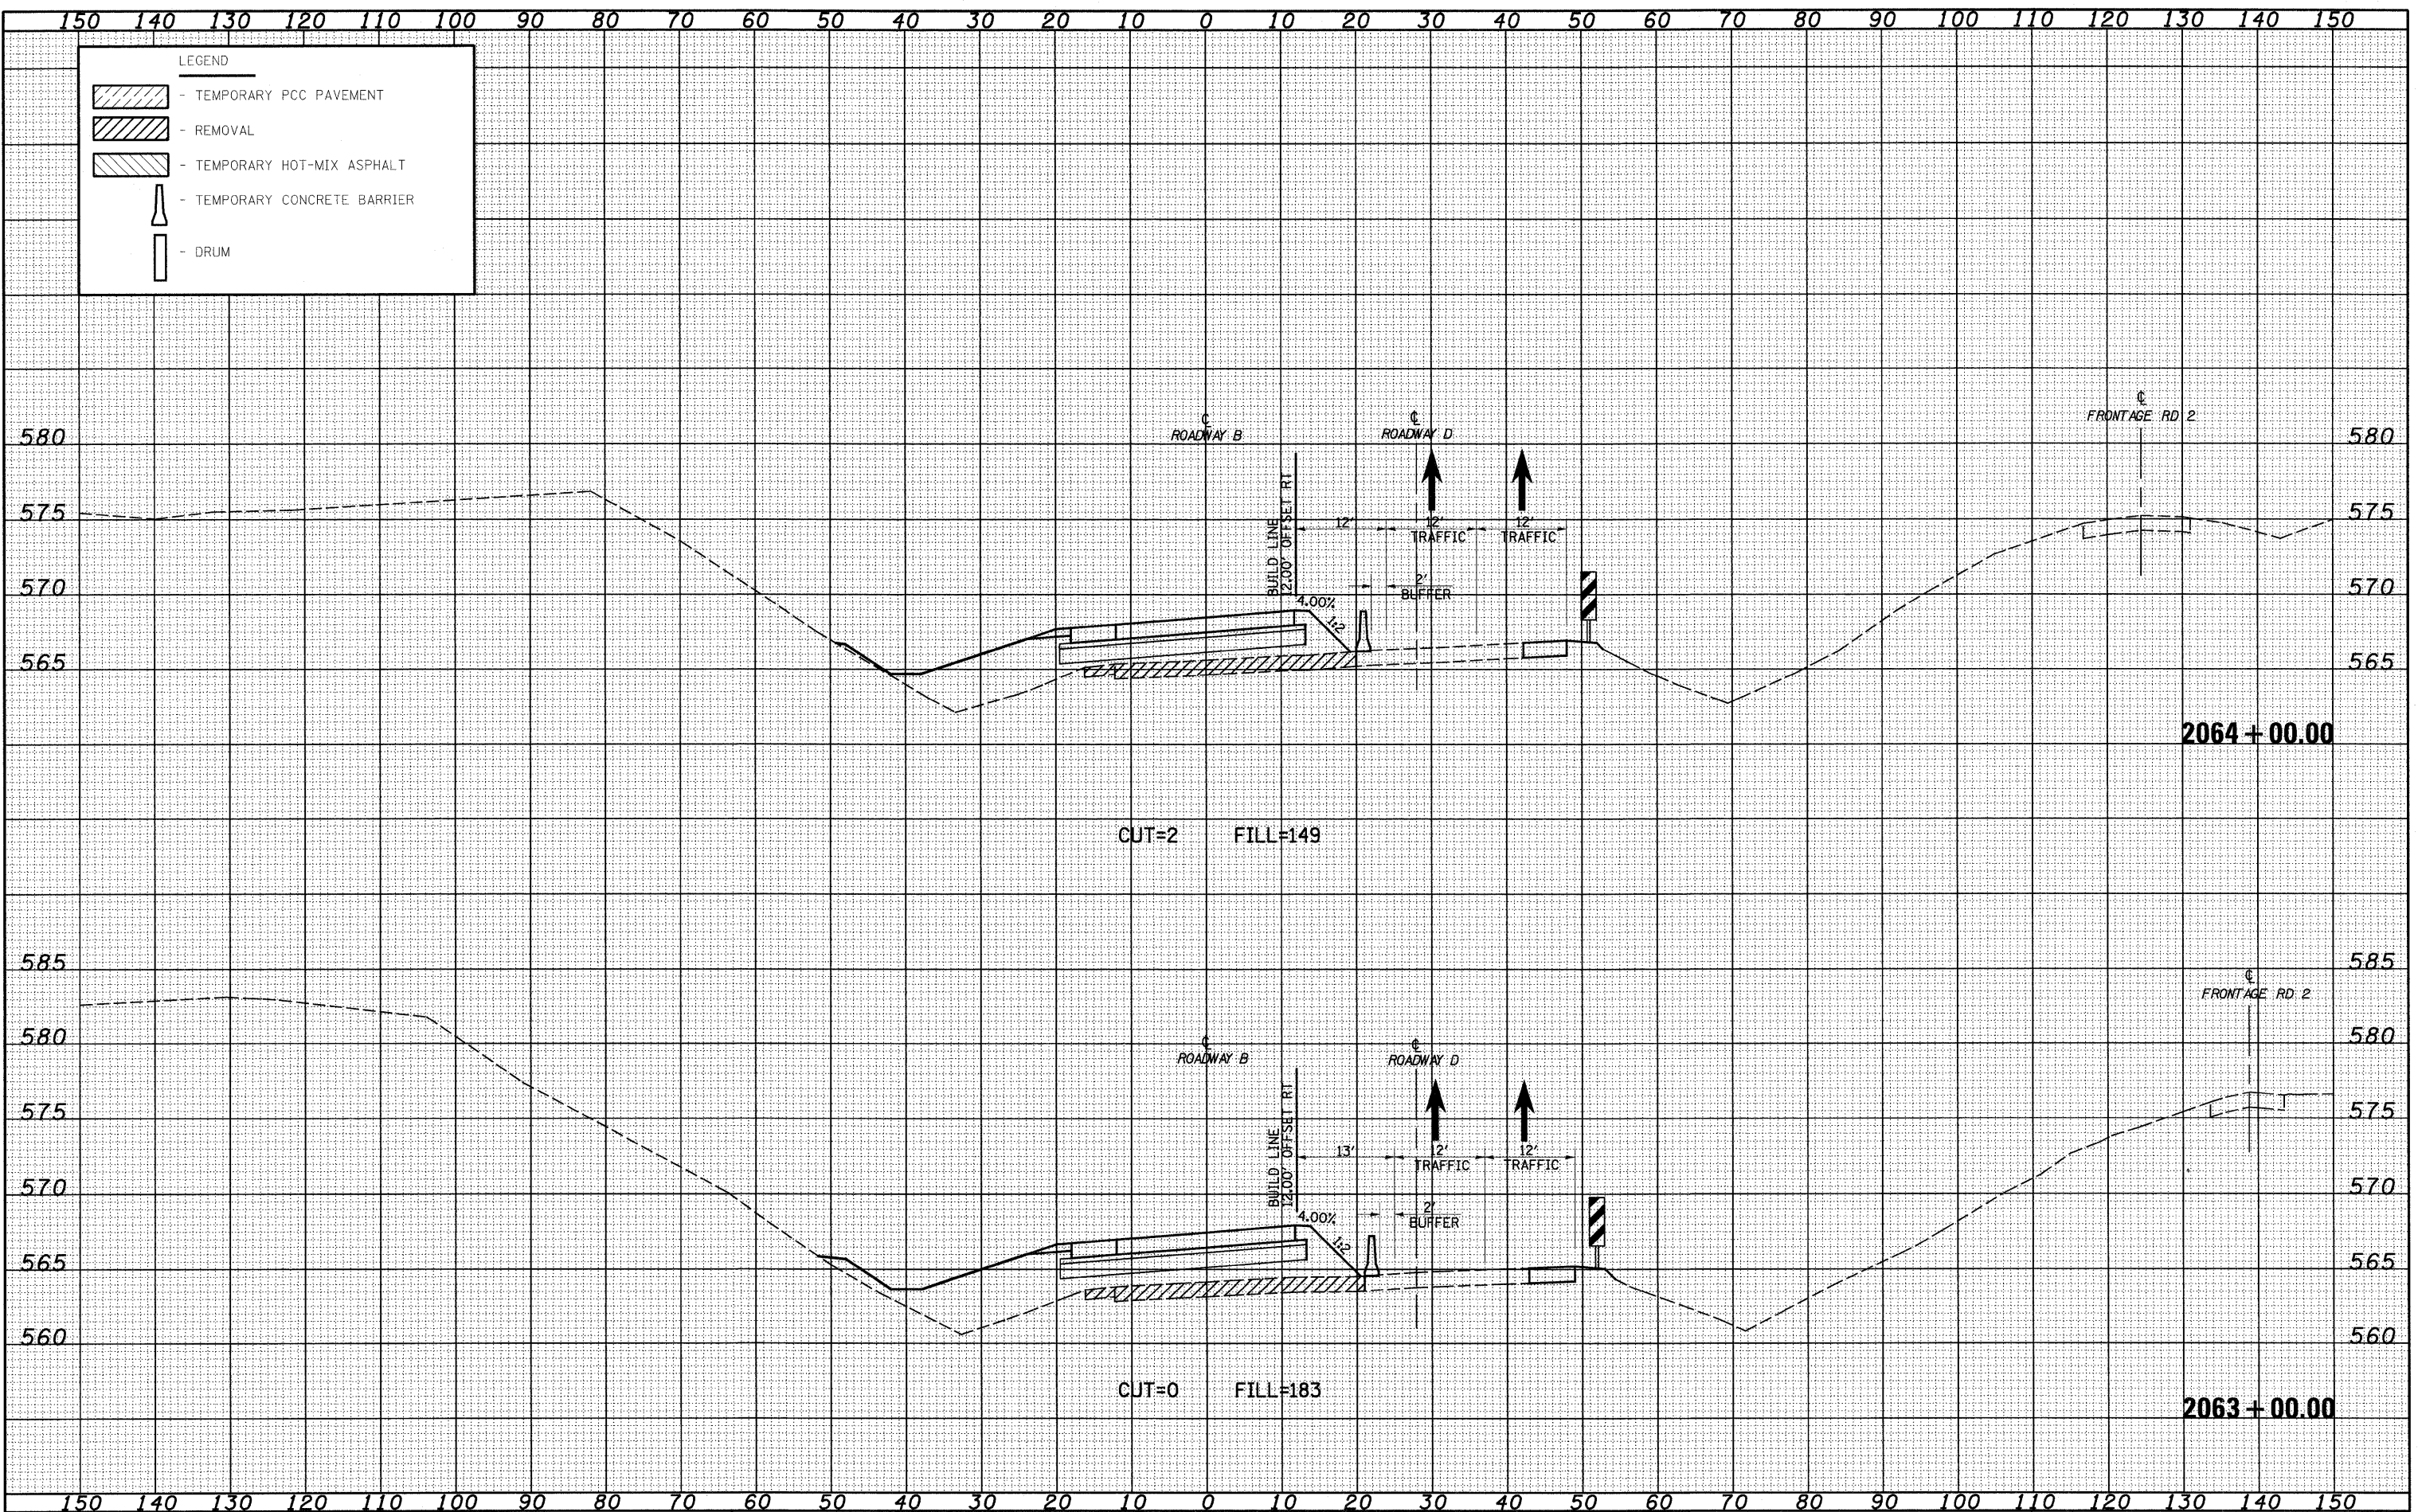

LEGEND

- TEMPORARY PCC PAVEMENT
- REMOVAL
- TEMPORARY HOT-MIX ASPHALT
- TEMPORARY CONCRETE BARRIER
- DRUM

FILE NAME =
 PROJECT: 183-00072.57-70.dwg

USER NAME = linda
 PLOT SCALE = 20.0000 ' / IN.
 PLOT DATE = 2/9/2010

DESIGNED - JWS
 DRAWN - LEC
 CHECKED - BRM
 DATE - 2-25-08

REVISED -
 REVISED -
 REVISED -
 REVISED -

**STATE OF ILLINOIS
 DEPARTMENT OF TRANSPORTATION**

MAINTENANCE OF TRAFFIC SOUTH TRI LEVEL - ROADWAY B (STAGE 1)

SCALE: 1"=10' SHEET NO. 40 OF 59 SHEETS STA. 2063+00.00 TO STA. 2064+00.00

F.A.T. RTE. 57/70	SECTION (25-3)R	COUNTY EFFINGHAM	TOTAL SHEETS 1416	SHEET NO. 899
FED. ROAD DIST. NO. ILLINOIS FED. AID PROJECT			CONTRACT NO. 74296	