


DATE	
BY	
SURVEYED	
PLOTTED	
TEMPLATE	
AREAS CHECKED	
NO.	

DATE	
BY	
SURVEYED	
PLOTTED	
TEMPLATE	
AREAS CHECKED	
NO.	

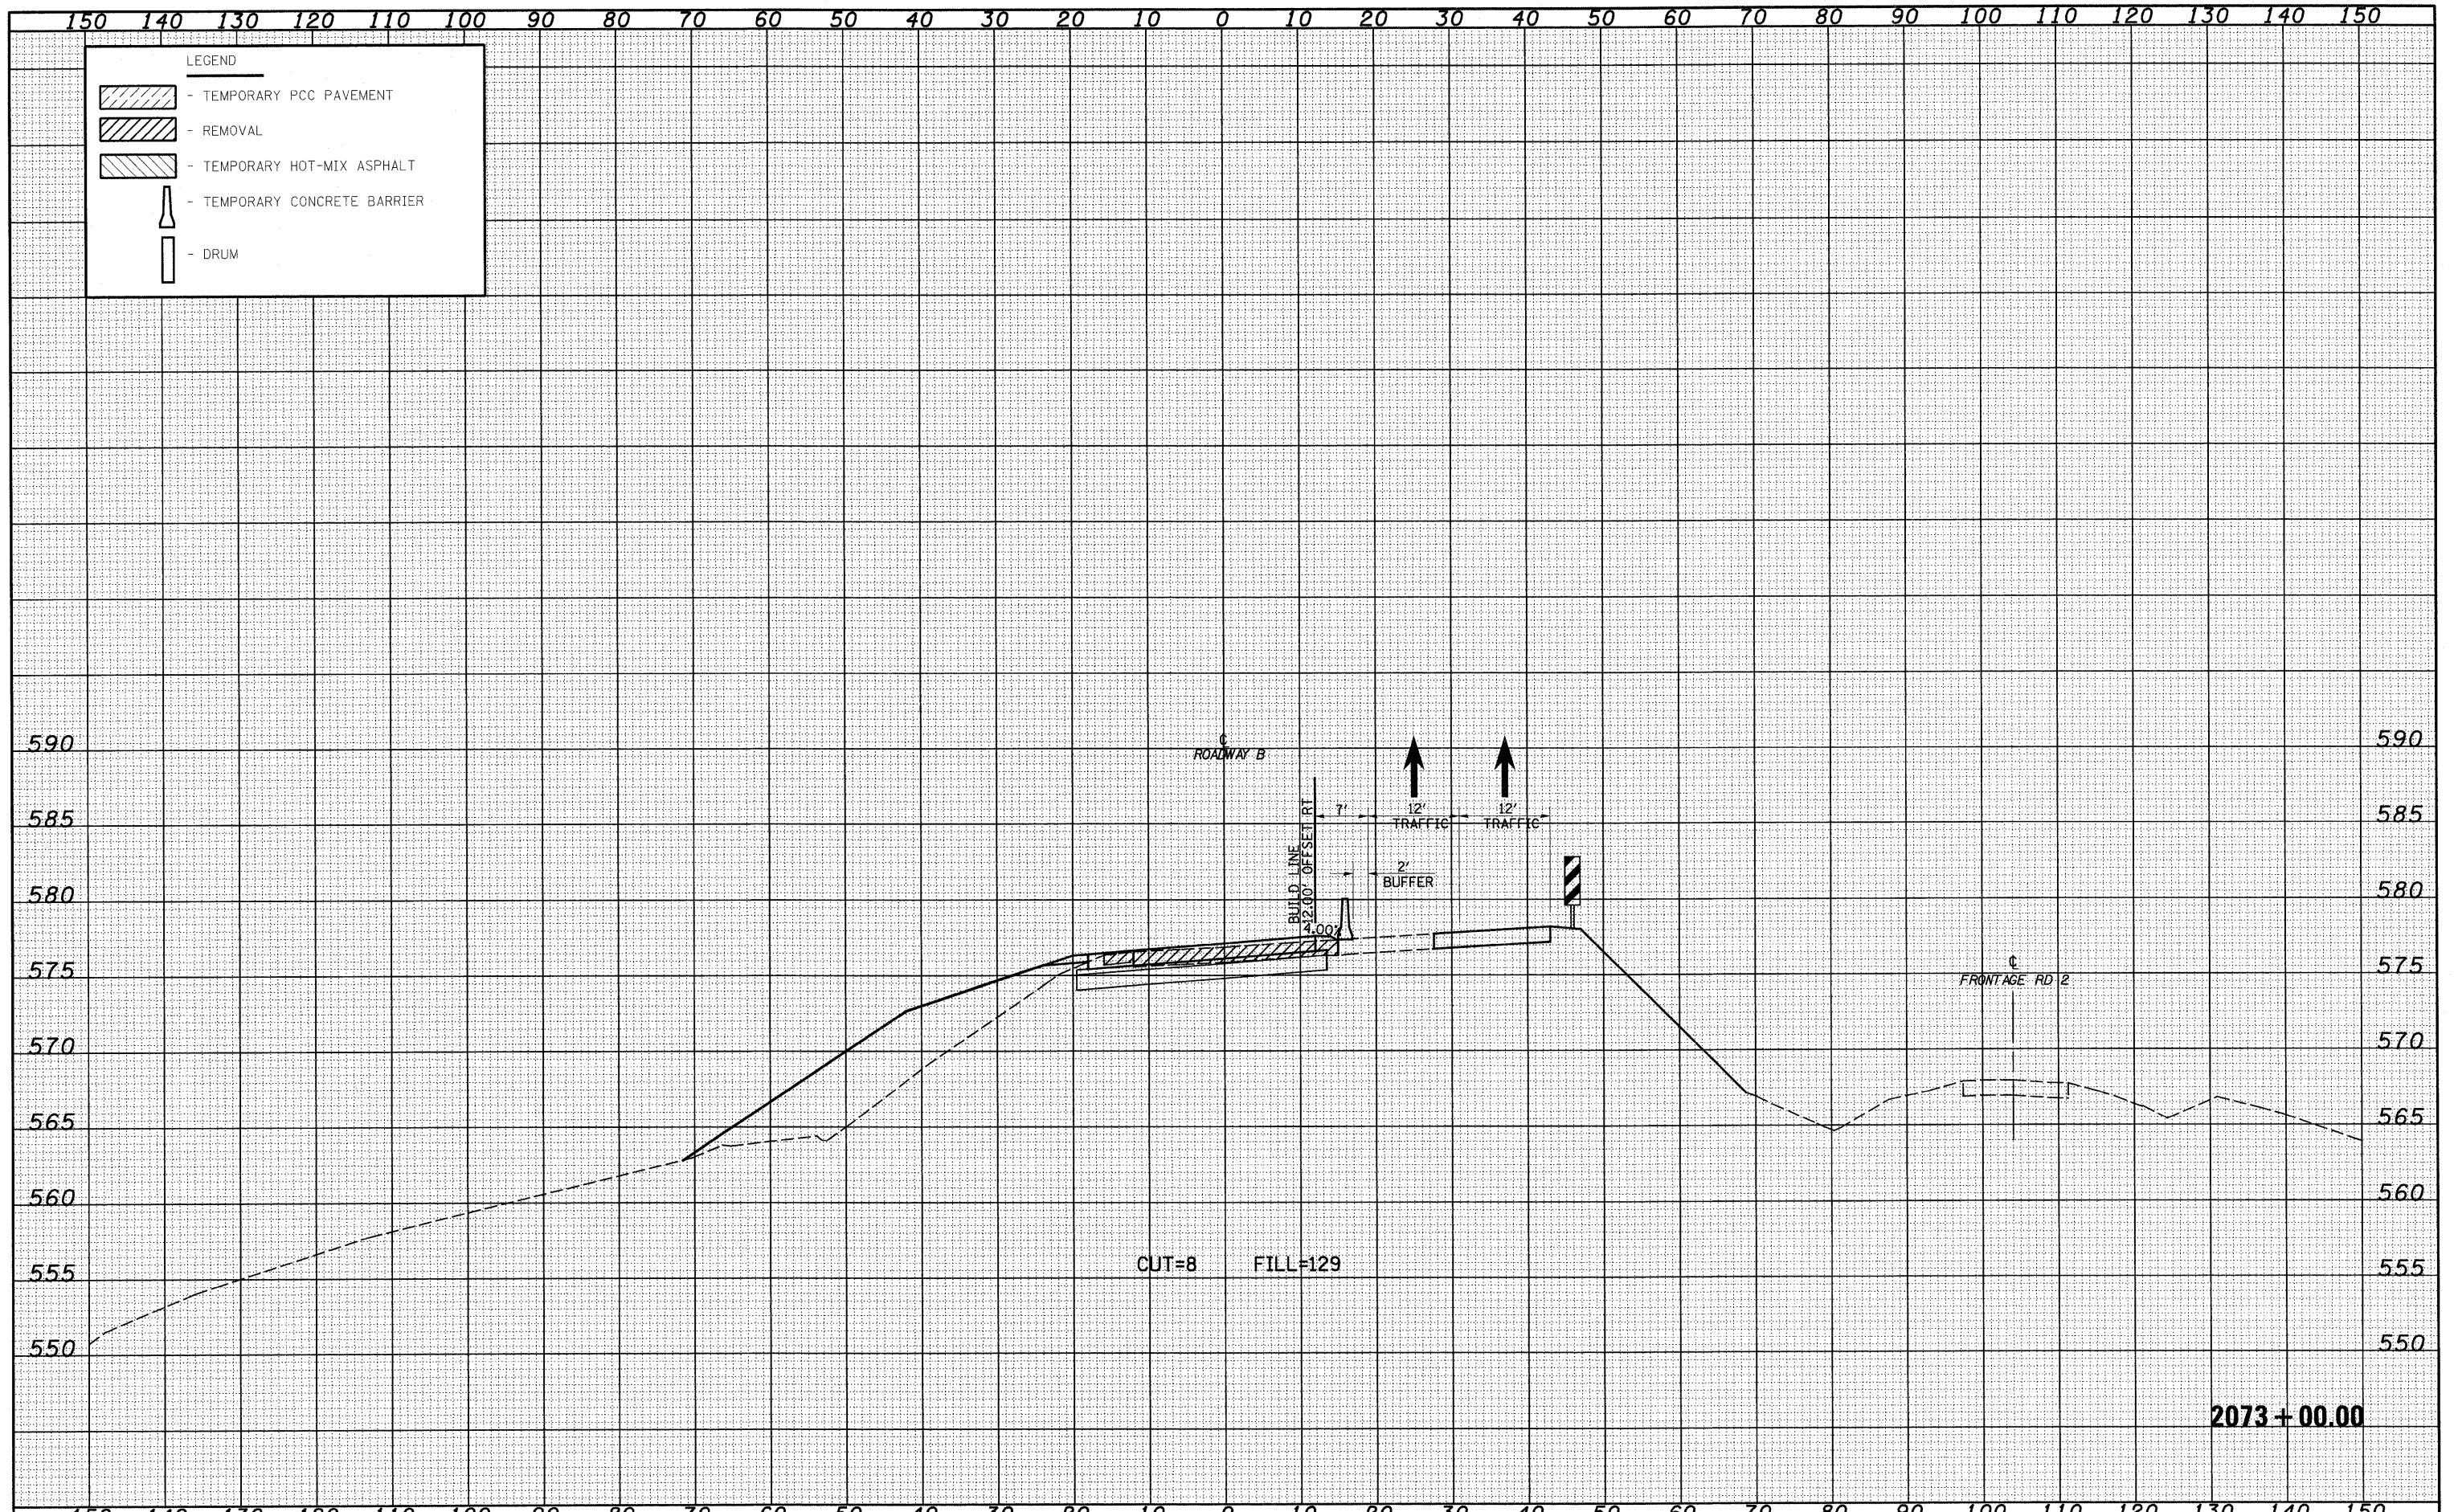

FILE NAME =	USER NAME = l1rnda	DESIGNED - JWS	REVISED -	STATE OF ILLINOIS DEPARTMENT OF TRANSPORTATION	MAINTENANCE OF TRAFFIC SOUTH TRI LEVEL - ROADWAY B (STAGE 1)	F.A.I. RTE. 57/70	SECTION (25-3)R	COUNTY EFFINGHAM	TOTAL SHEETS 1416	SHEET NO. 906		
PROJECT =	DATE = 2-25-08	DRAWN - LEC	REVISED -			SCALE: 1"=10'	SHEET NO. 47 OF 59 SHEETS	STA. 2073+00.00 TO STA. 2073+00.00	CONTRACT NO. 74296			
PLOT SCALE = 20,000' / IN.		CHECKED - BRM	REVISED -			ILLINOIS FED. AID PROJECT						
PLOT DATE = 2/9/2010		DATE - 2-25-08	REVISED -									