


DATE _____
 BY _____
 SURVEYED _____
 PLOTTED _____
 NOTE BOOK _____
 AREAS CHECKED _____
 NO. _____

DATE _____
 BY _____
 SURVEYED _____
 PLOTTED _____
 NOTE BOOK _____
 AREAS CHECKED _____
 NO. _____

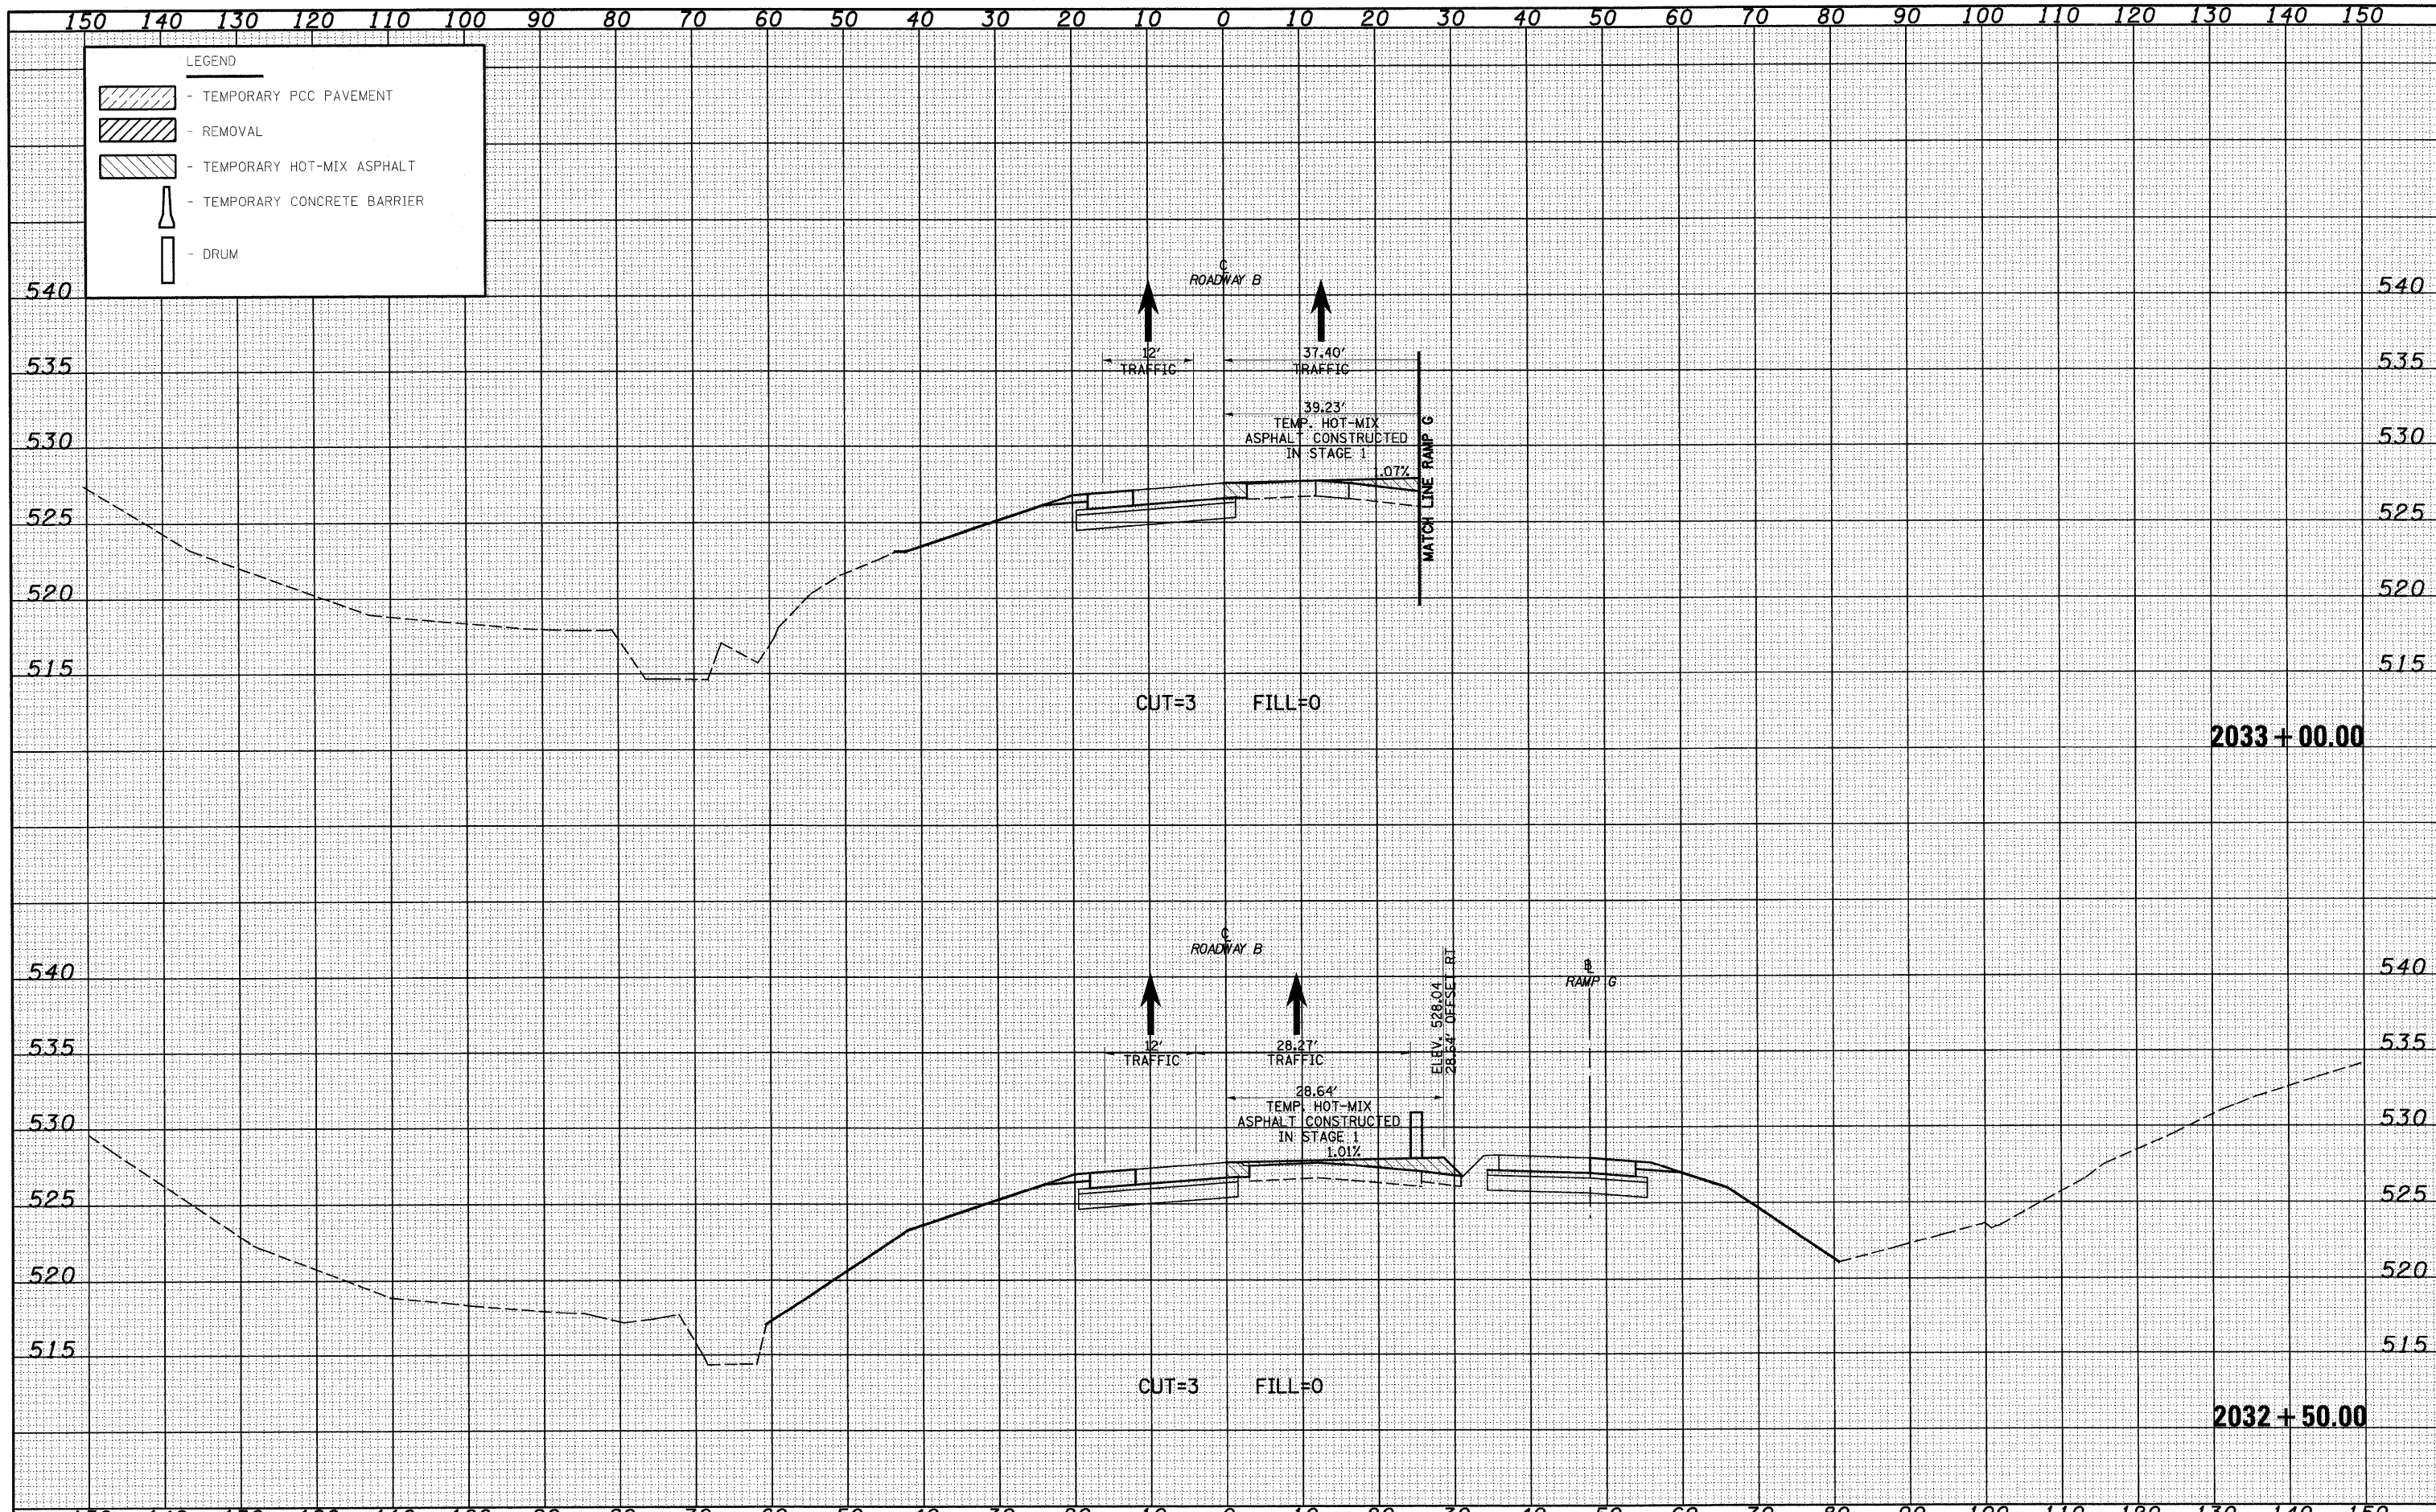

FILE NAME =	USER NAME = linds	DESIGNED - JWS	REVISED -	STATE OF ILLINOIS DEPARTMENT OF TRANSPORTATION	MAINTENANCE OF TRAFFIC SOUTH TRI LEVEL - ROADWAY B (STAGE 1B)	F.A. RTE.	SECTION	COUNTY	TOTAL SHEETS	SHEET NO.	
S:\projects\03-0007-37-70\dgn\17682007-08.dgn	PLOT SCALE = 20.00000' / IN.	DRAWN - LEC	REVISED -			57/70	(25-3)R	EFFINGHAM	1416	926	
PLOT DATE = 2/11/2010	DATE - 2-25-08	CHECKED - BRM	REVISED -			SCALE: 1"=10'		SHEET NO. 8 OF 14 SHEETS		STA. 2032+50.00 TO STA. 2033+00.00	
		DATE - 2-25-08	REVISED -			FED. ROAD DIST. NO.		ILLINOIS FED. AID PROJECT			
						CONTRACT NO. 74296					