


| | |
|--------------|--|
| DATE | |
| BY | |
| FINAL SURVEY | |
| NOTE BOOK | |
| NO. | |

| | |
|-----------------|--|
| DATE | |
| BY | |
| ORIGINAL SURVEY | |
| NOTE BOOK | |
| NO. | |

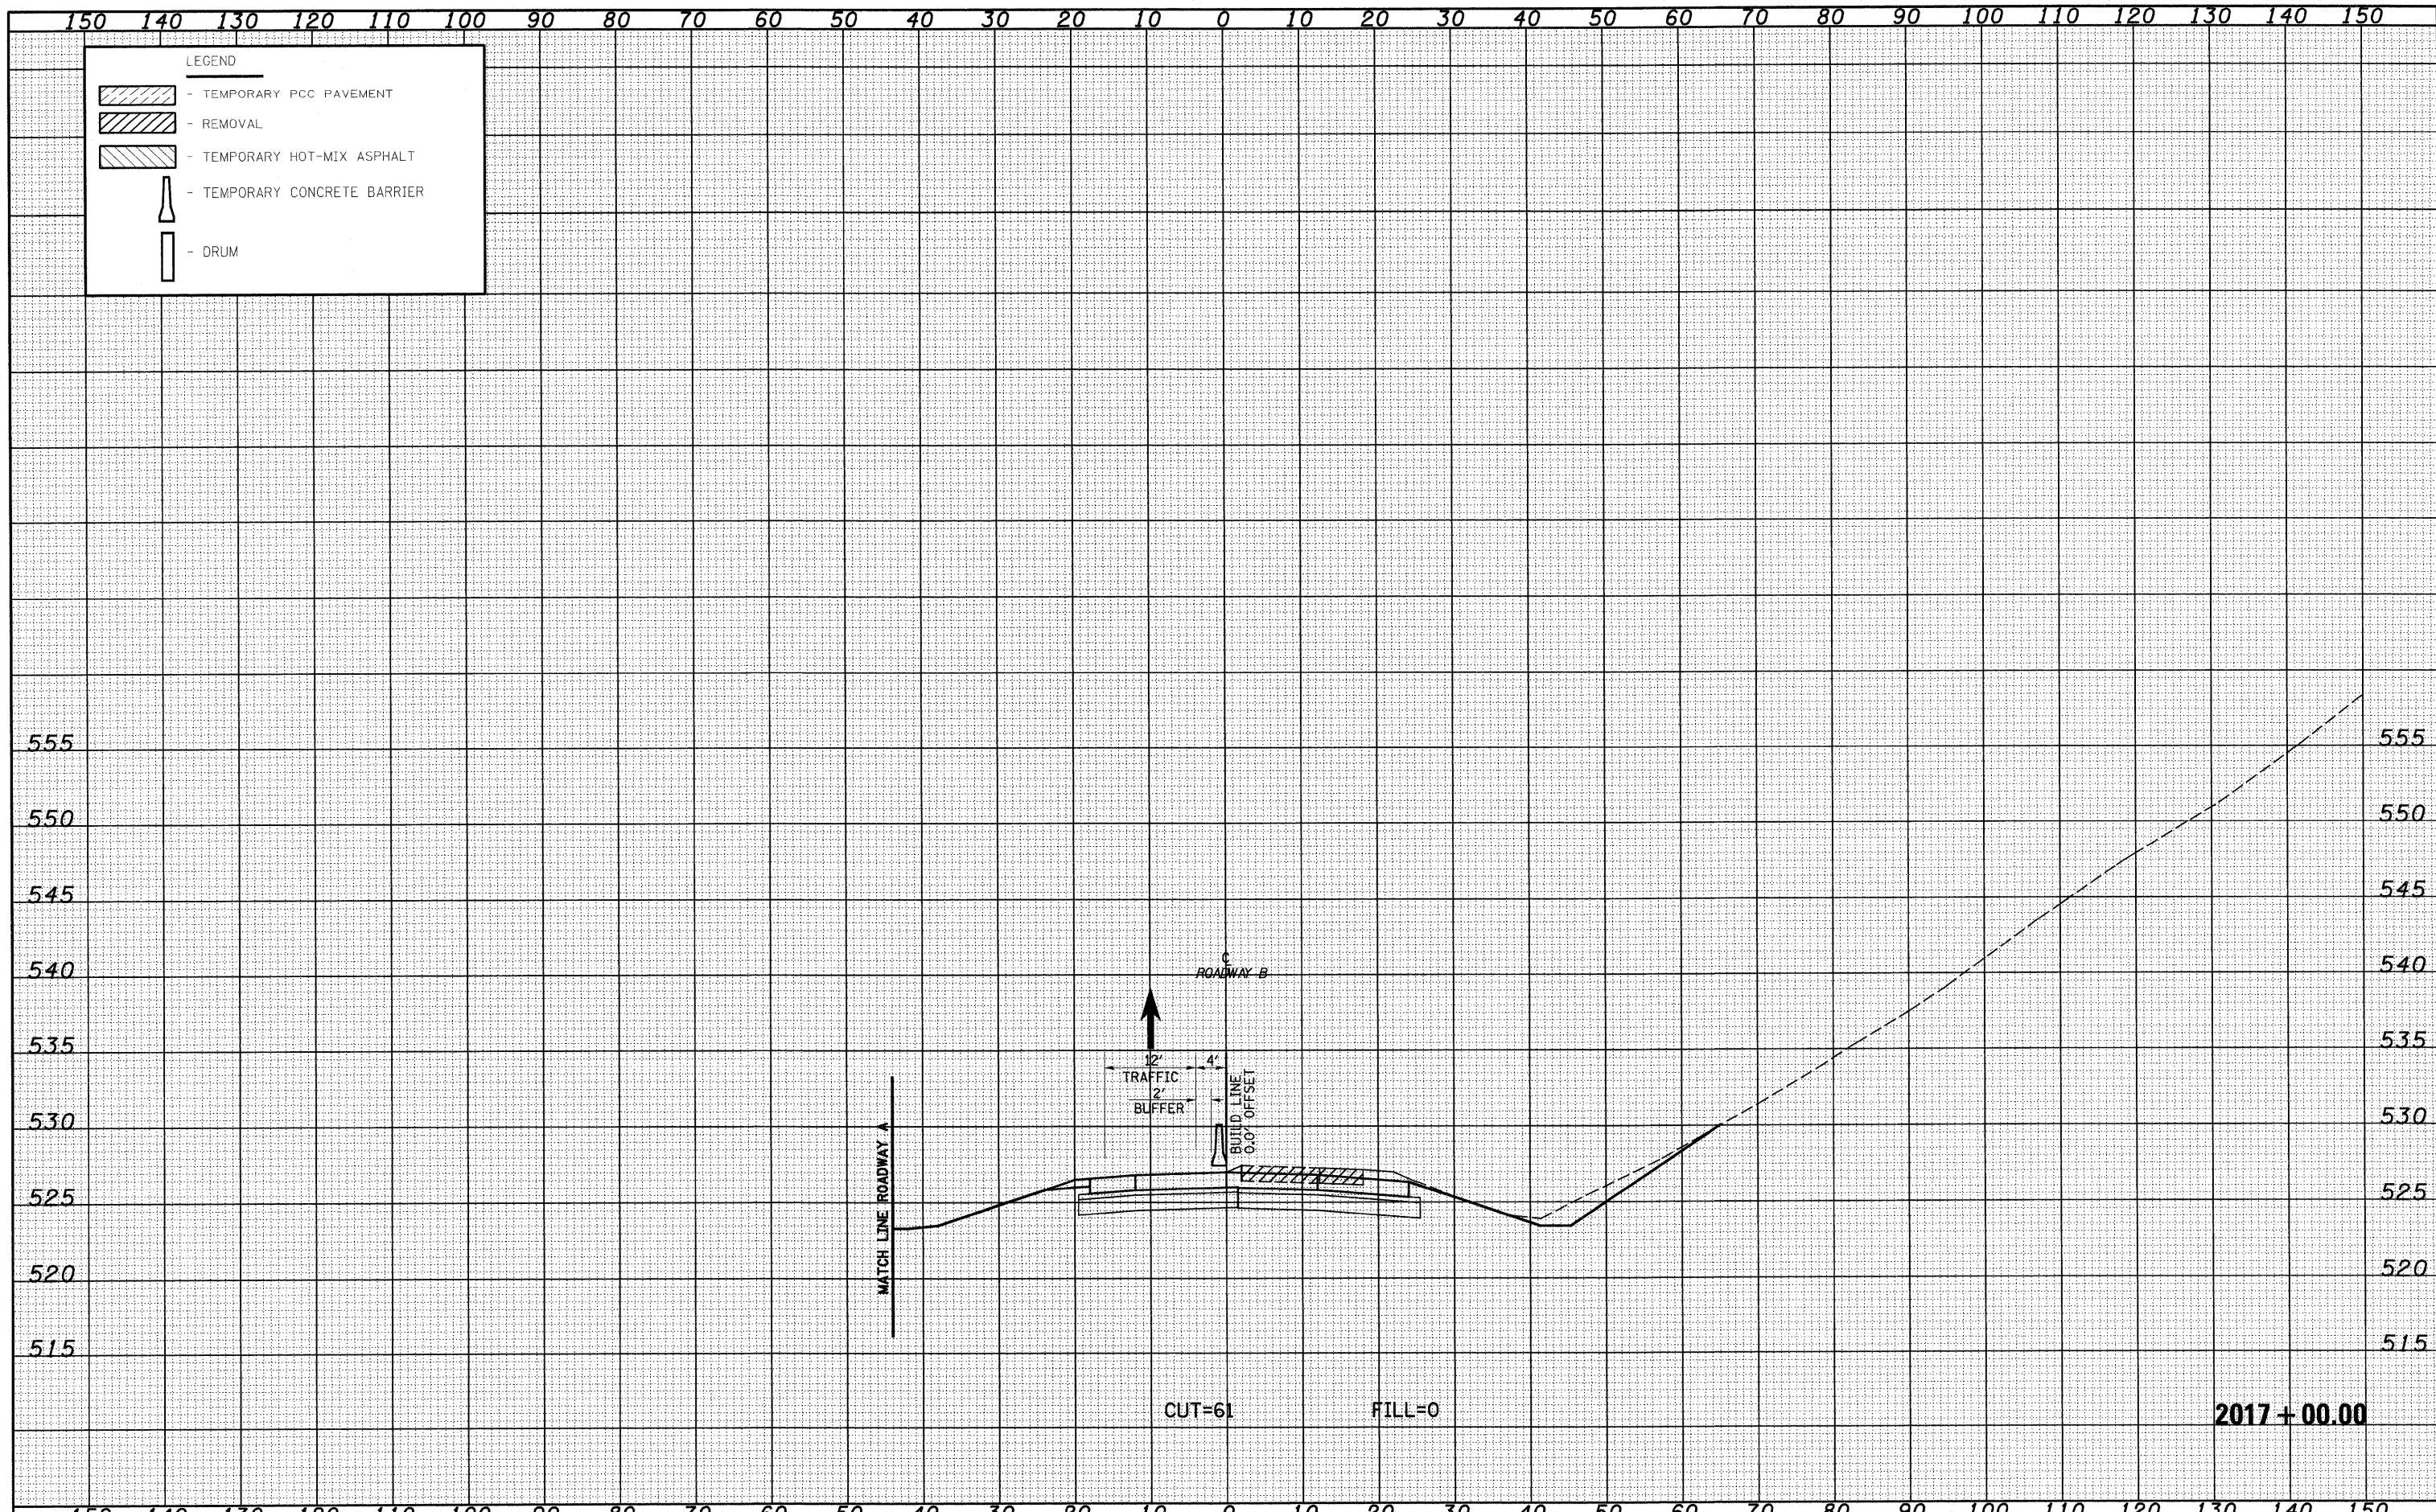

| | | | | | | | | | | | |
|--------------------------------------|-------------------|----------------------|-----------|---|---|---------------------------|---------|------------------------------------|--------------|---------------------|--|
| FILE NAME = | USER NAME = linds | DESIGNED - JWS | REVISED - | STATE OF ILLINOIS DEPARTMENT OF TRANSPORTATION | MAINTENANCE OF TRAFFIC SOUTH TRI LEVEL - ROADWAY B (STAGE 2) | F.A. RTE. | SECTION | COUNTY | TOTAL SHEETS | SHEET NO. | |
| S:\projects\03-0007\57-70\p15\15.DWG | | DRAWN - LEC | REVISED - | | | 57/70 | (25-3)R | EFFINGHAM | 1416 | 934 | |
| | | CHECKED - BRM | REVISED - | | | CONTRACT NO. 74296 | | | | | |
| | | DATE - 2-25-08 | REVISED - | | | ILLINOIS FED. AID PROJECT | | | | | |
| PLOT SCALE = 20.00000' / IN. | | PLOT DATE = 2/9/2010 | | SCALE: 1"=10' | | SHEET NO. 2 OF 59 SHEETS | | STA. 2017+00.00 TO STA. 2017+00.00 | | FED. ROAD DIST. NO. | |