


|               |  |
|---------------|--|
| DATE          |  |
| BY            |  |
| FINAL SURVEY  |  |
| SURVEYED      |  |
| NOTE BOOK     |  |
| PLOTTED       |  |
| TEMPLATE      |  |
| AREAS CHECKED |  |
| NO.           |  |

|                 |  |
|-----------------|--|
| DATE            |  |
| BY              |  |
| ORIGINAL SURVEY |  |
| SURVEYED        |  |
| NOTE BOOK       |  |
| PLOTTED         |  |
| TEMPLATE        |  |
| AREAS CHECKED   |  |
| NO.             |  |

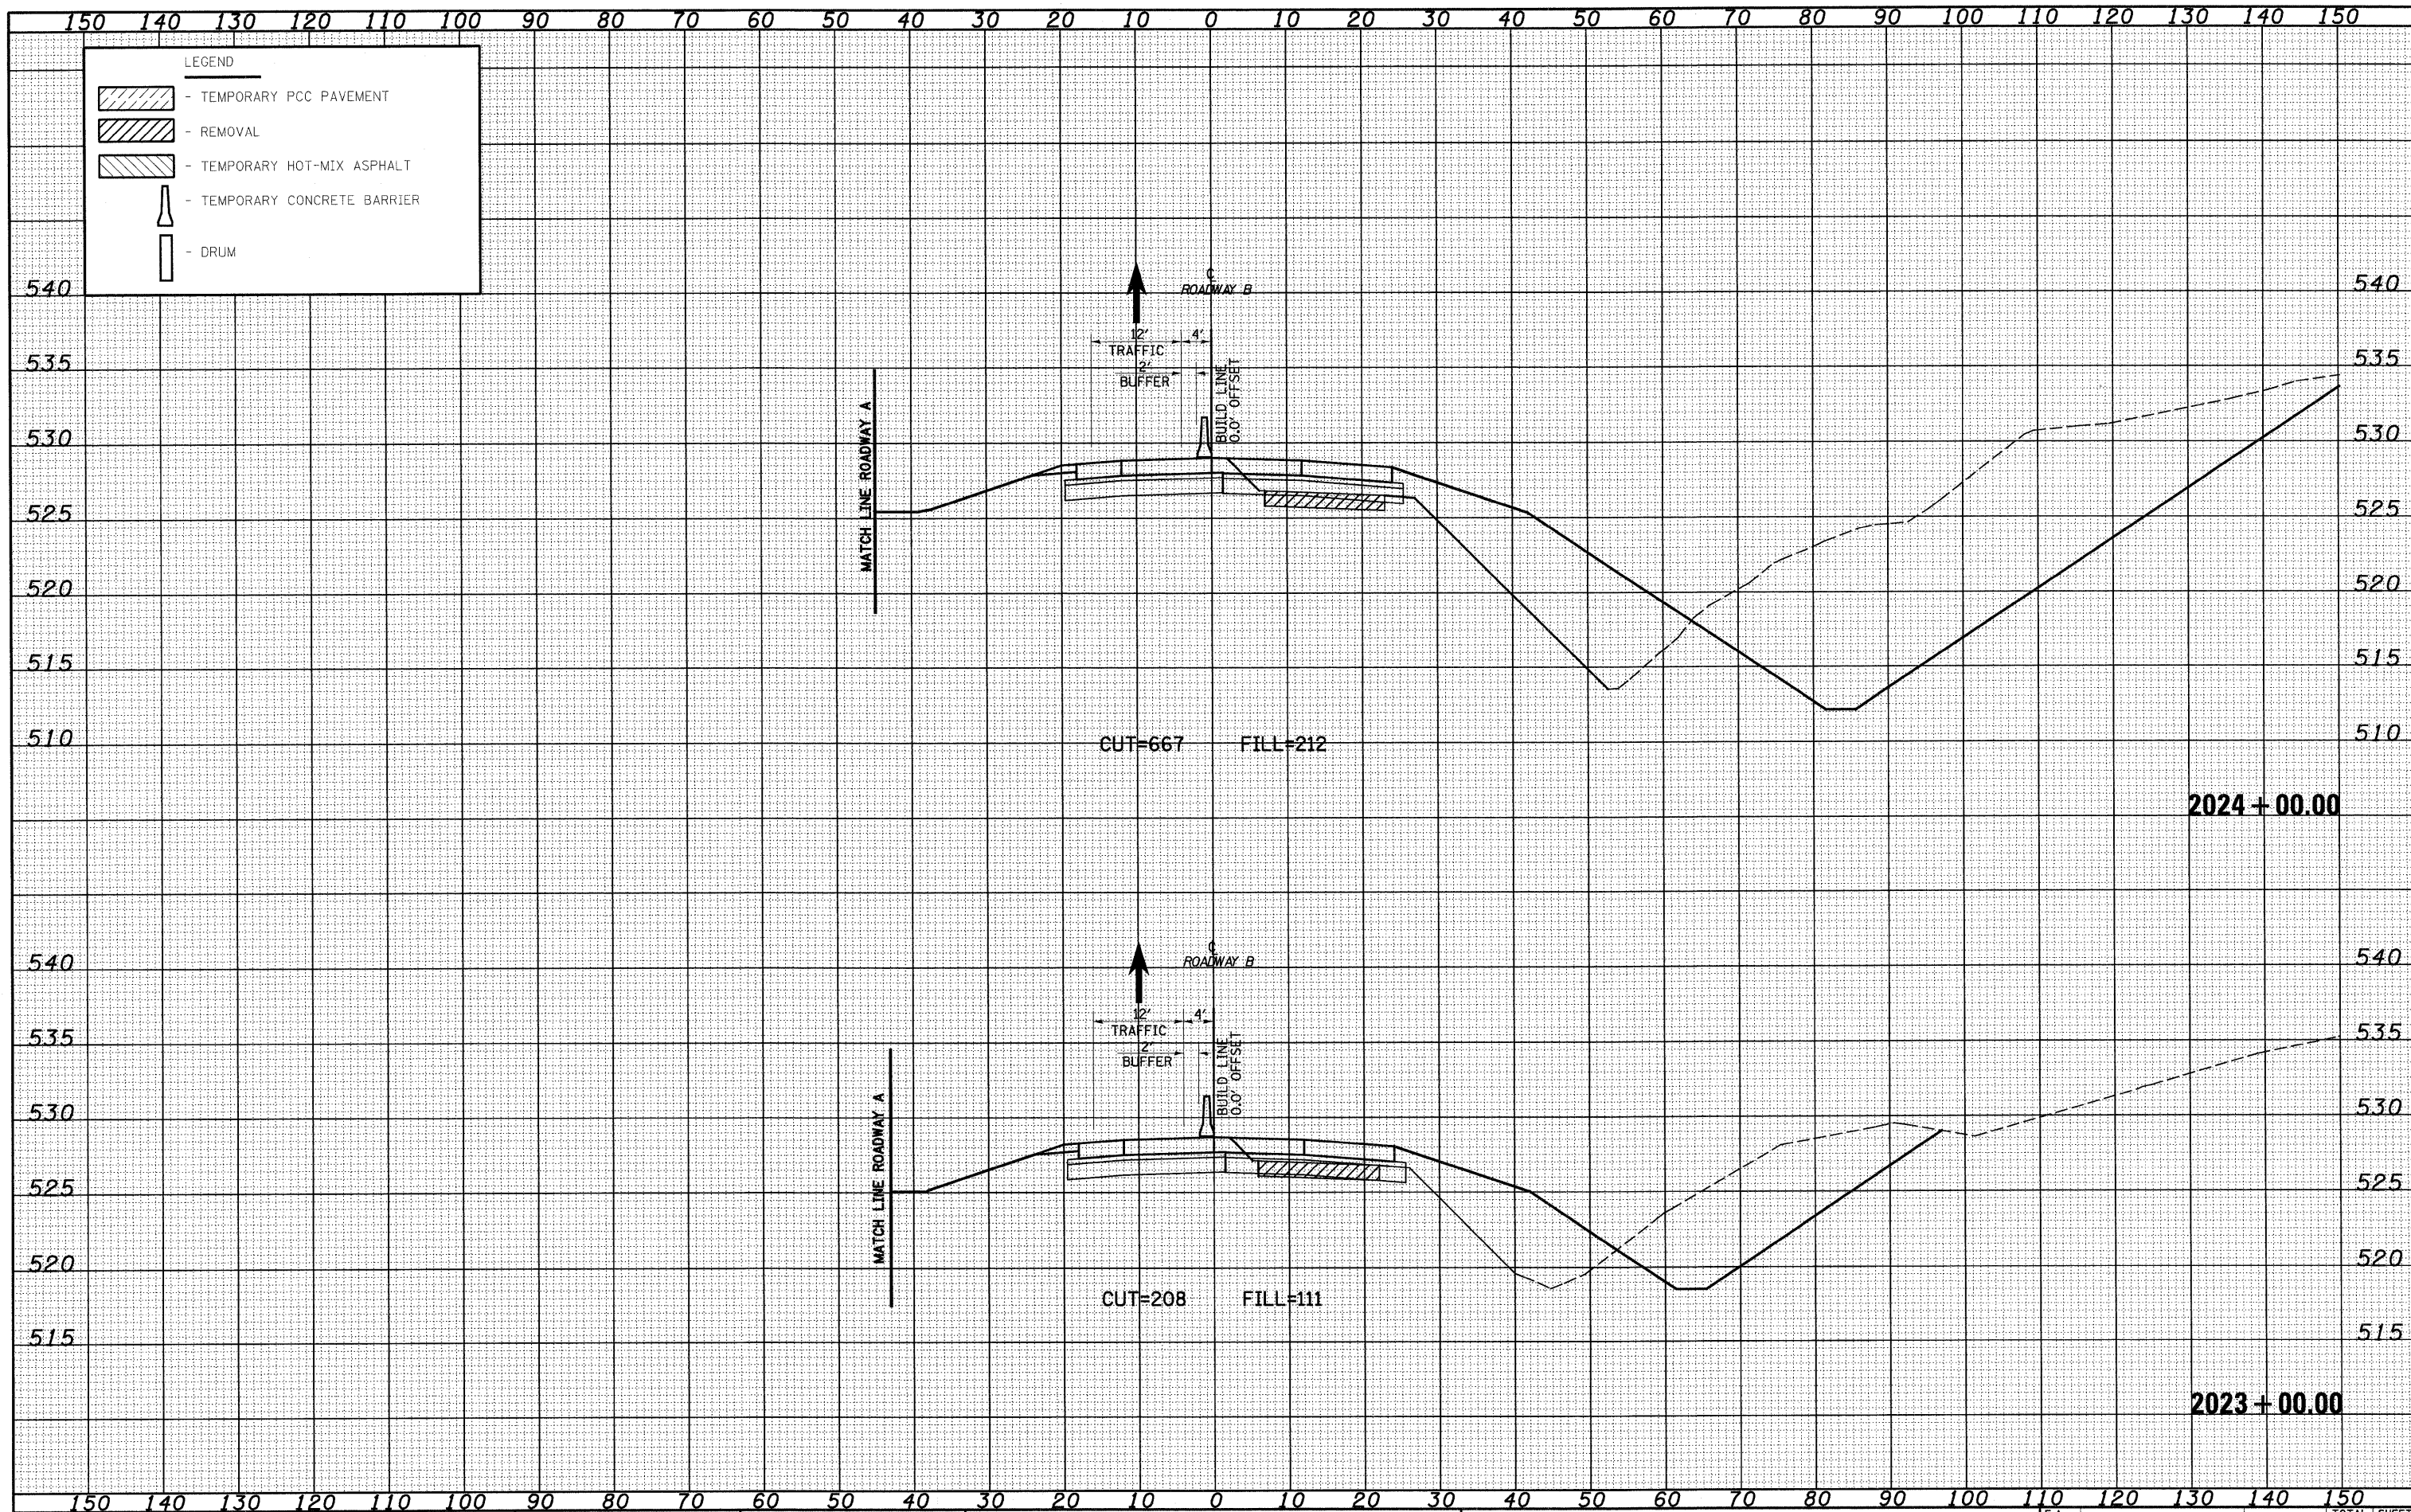

FILE NAME = S:\Projects\103-0007-57-70.dwg  
 USER NAME = linda

DESIGNED - JWS  
 DRAWN - LEC  
 CHECKED - BRM  
 DATE - 2-25-08

REVISED -  
 REVISED -  
 REVISED -  
 REVISED -

STATE OF ILLINOIS  
 DEPARTMENT OF TRANSPORTATION

MAINTENANCE OF TRAFFIC SOUTH TRI LEVEL - ROADWAY B (STAGE 2)  
 SCALE: 1"=10'

SHEET NO. 6 OF 59 SHEETS  
 STA. 2023+00.00 TO STA. 2024+00.00

|                     |         |           |                           |           |
|---------------------|---------|-----------|---------------------------|-----------|
| F.A. RTE.           | SECTION | COUNTY    | TOTAL SHEETS              | SHEET NO. |
| 57/70               | (25-3)R | EFFINGHAM | 1416                      | 938       |
| FED. ROAD DIST. NO. |         |           | ILLINOIS FED. AID PROJECT |           |
|                     |         |           | CONTRACT NO. 74296        |           |