


DATE	
BY	
FINAL SURVEY	
PLANT	
NOTE BOOK	
NO.	

DATE	
BY	
ORIGINAL SURVEY	
PLANT	
NOTE BOOK	
NO.	

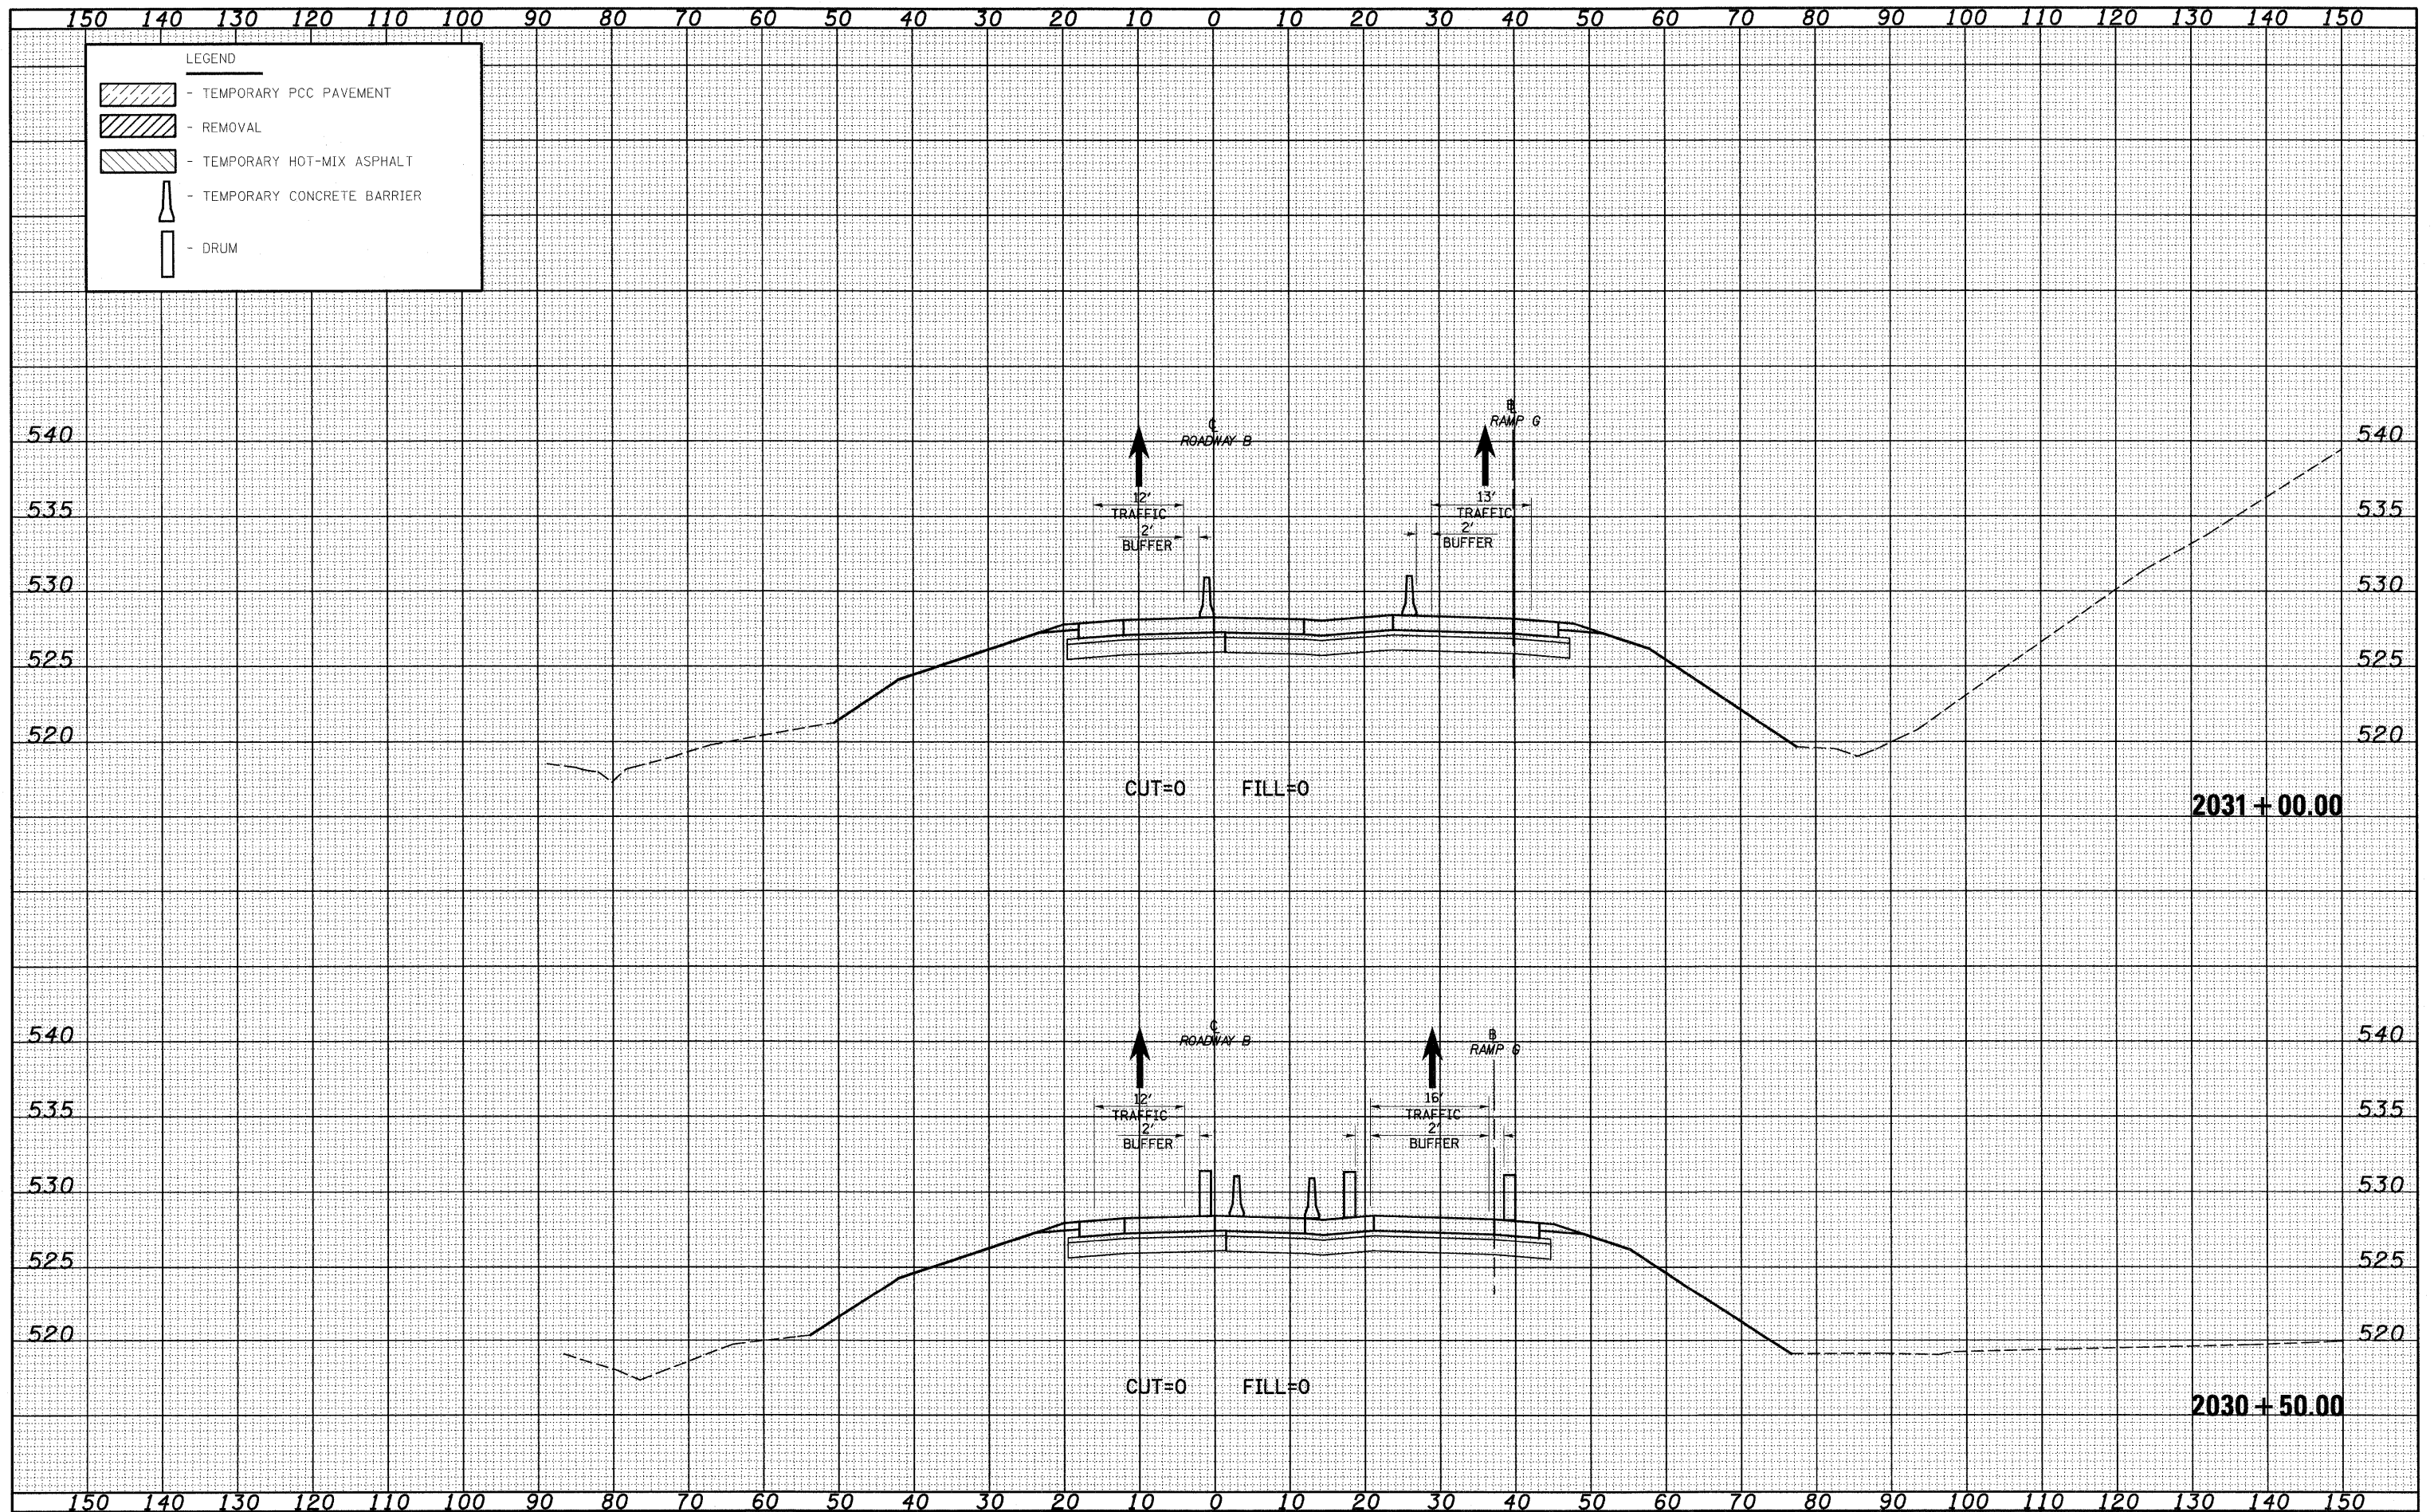

FILE NAME =
 S:\Projects\103-600\25-7\04\GIS\1ml\work\DRAWING\013.dwg

USER NAME = lnda
 PLOT SCALE = 20.0000 ' / IN.
 PLOT DATE = 2/9/2010

DESIGNED - JWS
 DRAWN - LEC
 CHECKED - BRM
 DATE - 2-25-08

REVISED -
 REVISED -
 REVISED -
 REVISED -

**STATE OF ILLINOIS
 DEPARTMENT OF TRANSPORTATION**

MAINTENANCE OF TRAFFIC SOUTH TRI LEVEL - ROADWAY B (STAGE 2)
 SCALE: 1"=10' SHEET NO. 13 OF 59 SHEETS STA. 2030+50.00 TO STA. 2031+00.00

F.A. RTE. 57/70	SECTION (25-3)R	COUNTY EFFINGHAM	TOTAL SHEETS 1416	SHEET NO. 945
FED. ROAD DIST. NO.		ILLINOIS FED. AID PROJECT		
CONTRACT NO. 74296				