


DATE	
BY	
FINAL SURVEY	
PLANNING	
DESIGN	
CONSTRUCTION	
NO. _____	

DATE	
BY	
ORIGINAL SURVEY	
PLANNING	
DESIGN	
CONSTRUCTION	
NO. _____	

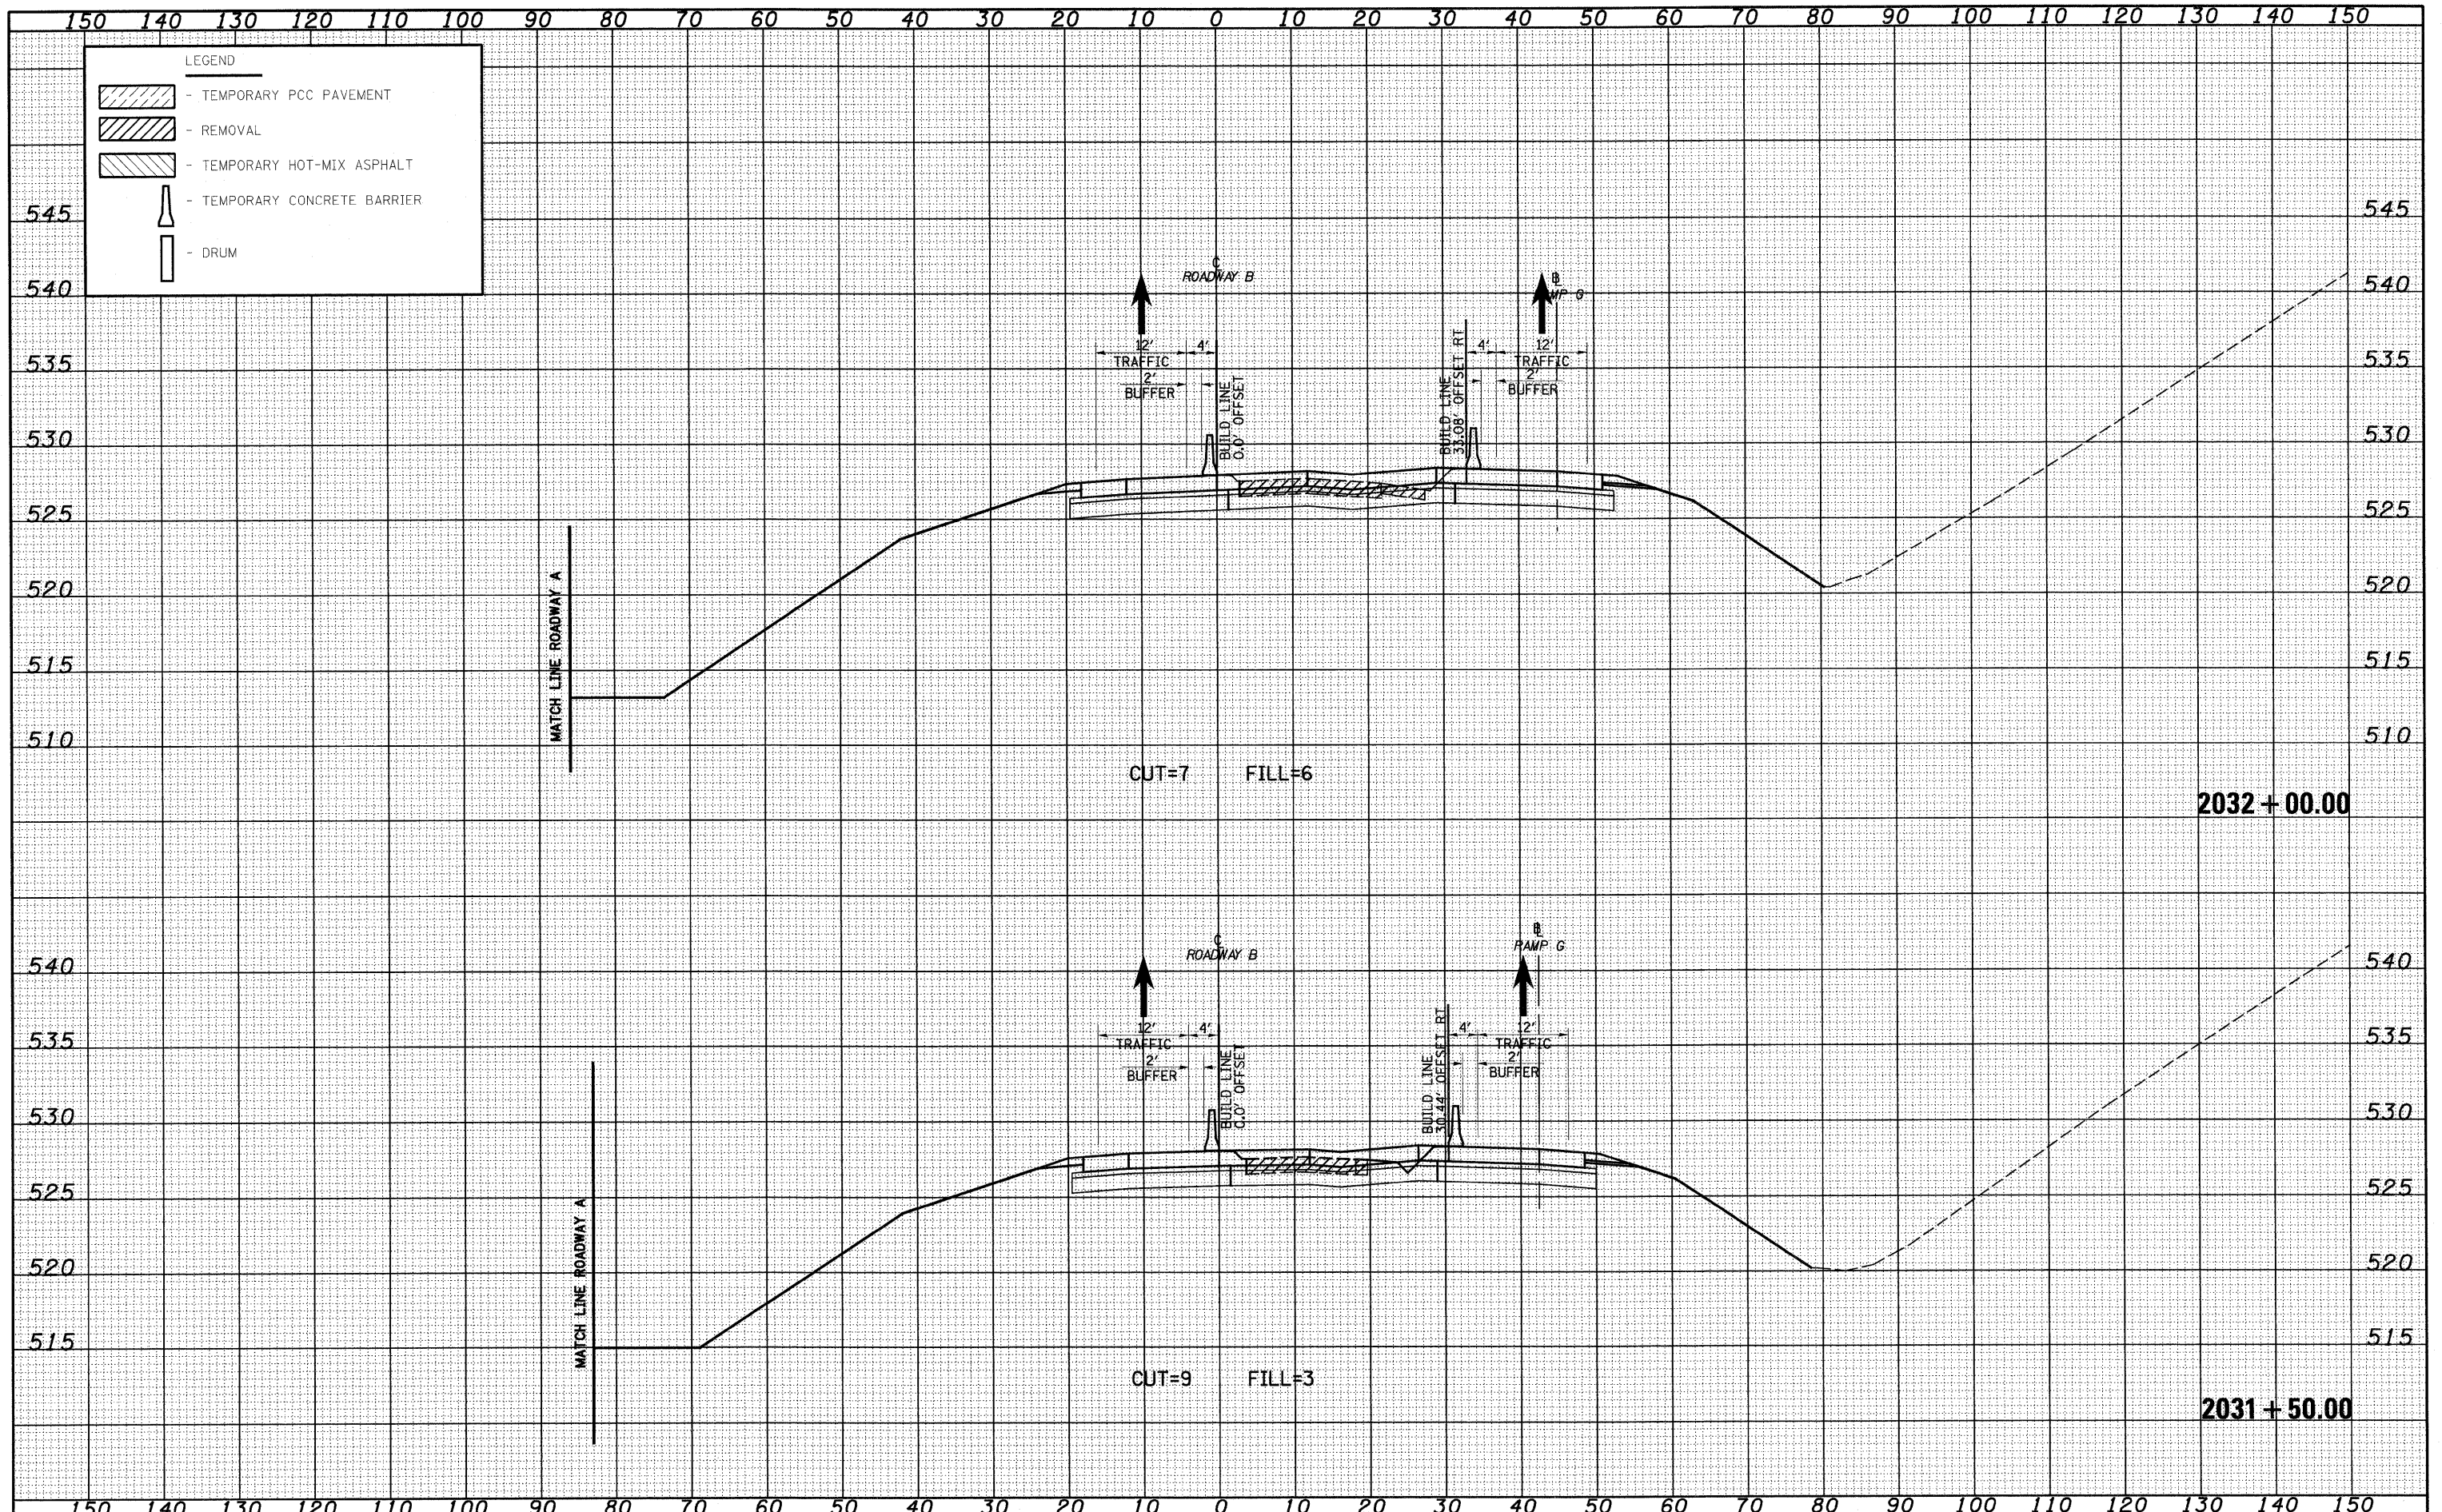

FILE NAME =	USER NAME = l1nda	DESIGNED - JWS	REVISED -	<b>STATE OF ILLINOIS DEPARTMENT OF TRANSPORTATION</b>	<b>MAINTENANCE OF TRAFFIC SOUTH TRI LEVEL - ROADWAY B (STAGE 2)</b>	F.A. RTE.	SECTION	COUNTY	TOTAL SHEETS	SHEET NO.	
S:\Projects\103-8007-57-70.dwg		DRAWN - LEC	REVISED -			57/70	(25-3)R	EFFINGHAM	1416	946	
PLOT SCALE = 20.00000' / IN.		CHECKED - BRM	REVISED -			SCALE: 1"=10'		SHEET NO. 14 OF 59 SHEETS		STA. 2031+50.00 TO STA. 2032+00.00	
PLOT DATE = 2/9/2010		DATE - 2-25-08	REVISED -			CONTRACT NO. 74296		FED. ROAD DIST. NO. ILLINOIS FED. AID PROJECT			