


DATE	
BY	
FINAL SURVEY	
PLOTTED	
NOTE BOOK	
AREAS CHECKED	
NO.	

DATE	
BY	
ORIGINAL SURVEY	
PLOTTED	
NOTE BOOK	
AREAS CHECKED	
NO.	

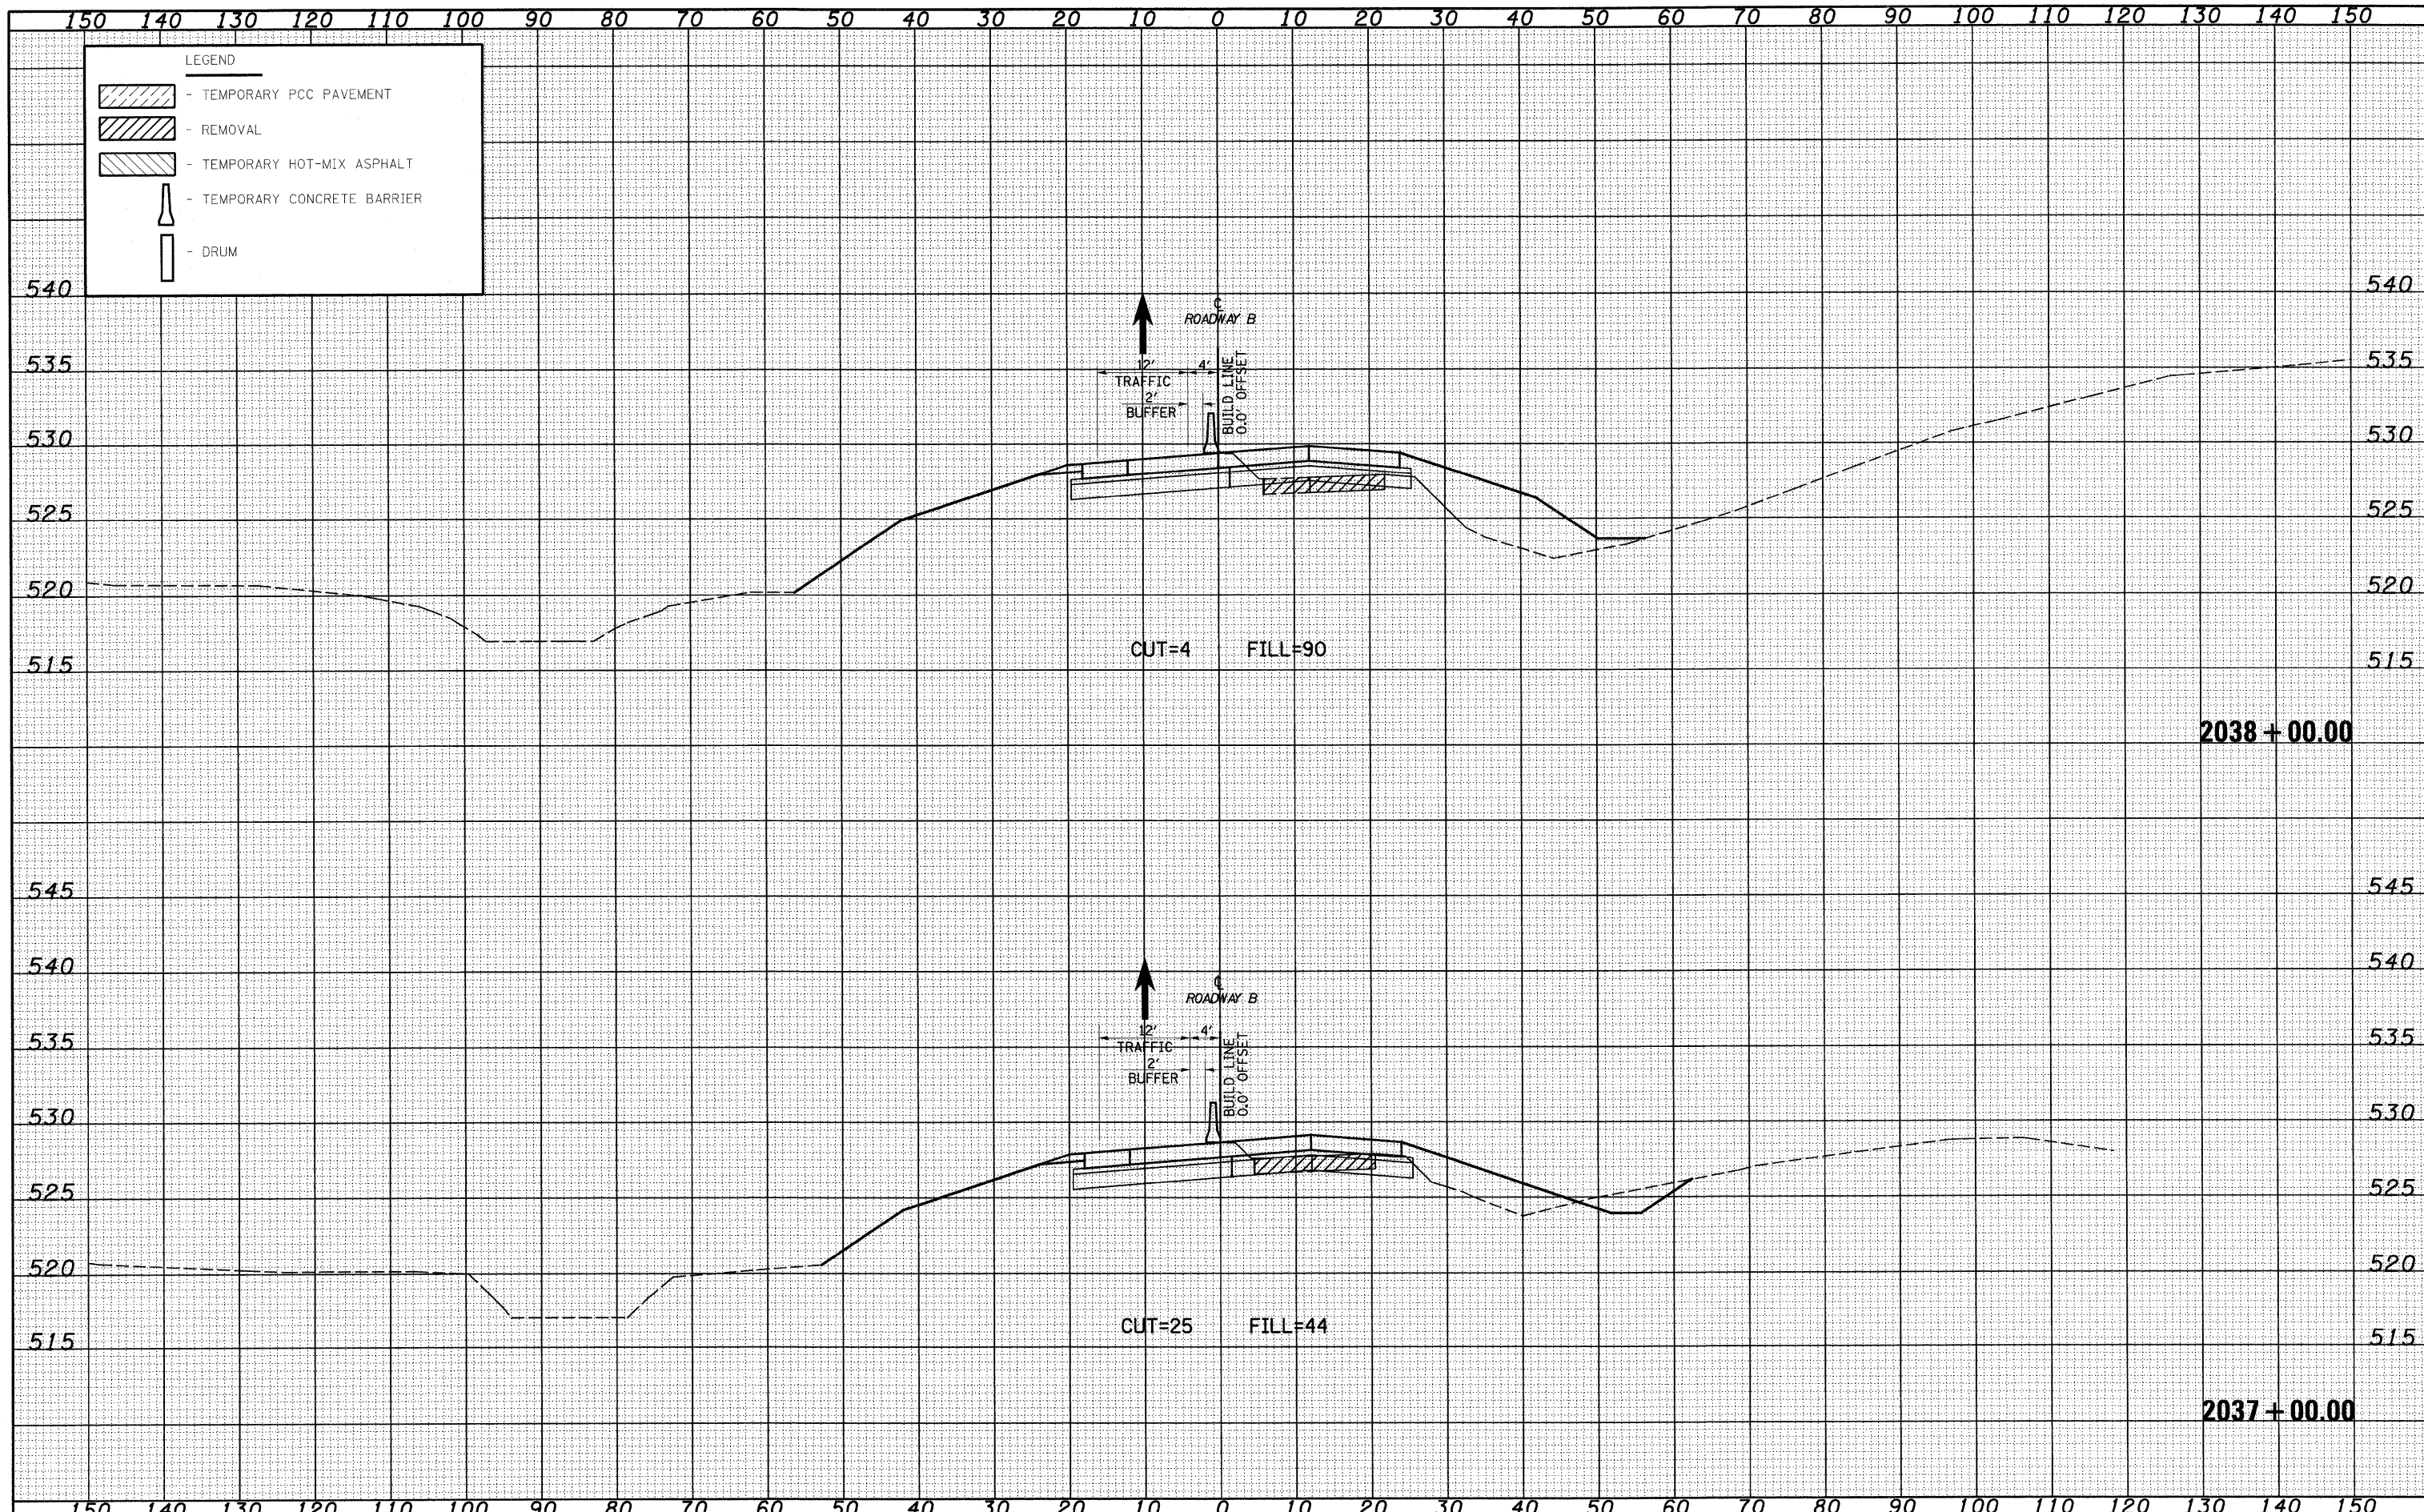

FILE NAME =	USER NAME = Linda	DESIGNED - JWS	REVISED -	STATE OF ILLINOIS DEPARTMENT OF TRANSPORTATION	MAINTENANCE OF TRAFFIC SOUTH TRI LEVEL - ROADWAY B (STAGE 2)	F.A. RTE.	SECTION	COUNTY	TOTAL SHEETS	SHEET NO.		
57/70	(25-3)R	EFFINGHAM	1416			950						
SCALE: 1"=10'						SHEET NO. 18 OF 59 SHEETS	STA. 2037+00.00 TO STA. 2038+00.00	CONTRACT NO. 74296				
						FED. ROAD DIST. NO.	ILLINOIS FED. AID PROJECT					