


DATE	
BY	
FINAL SURVEY	
NOTE BOOK	
NO.	
AREAS CHECKED	

DATE	
BY	
ORIGINAL SURVEY	
NOTE BOOK	
NO.	
AREAS CHECKED	

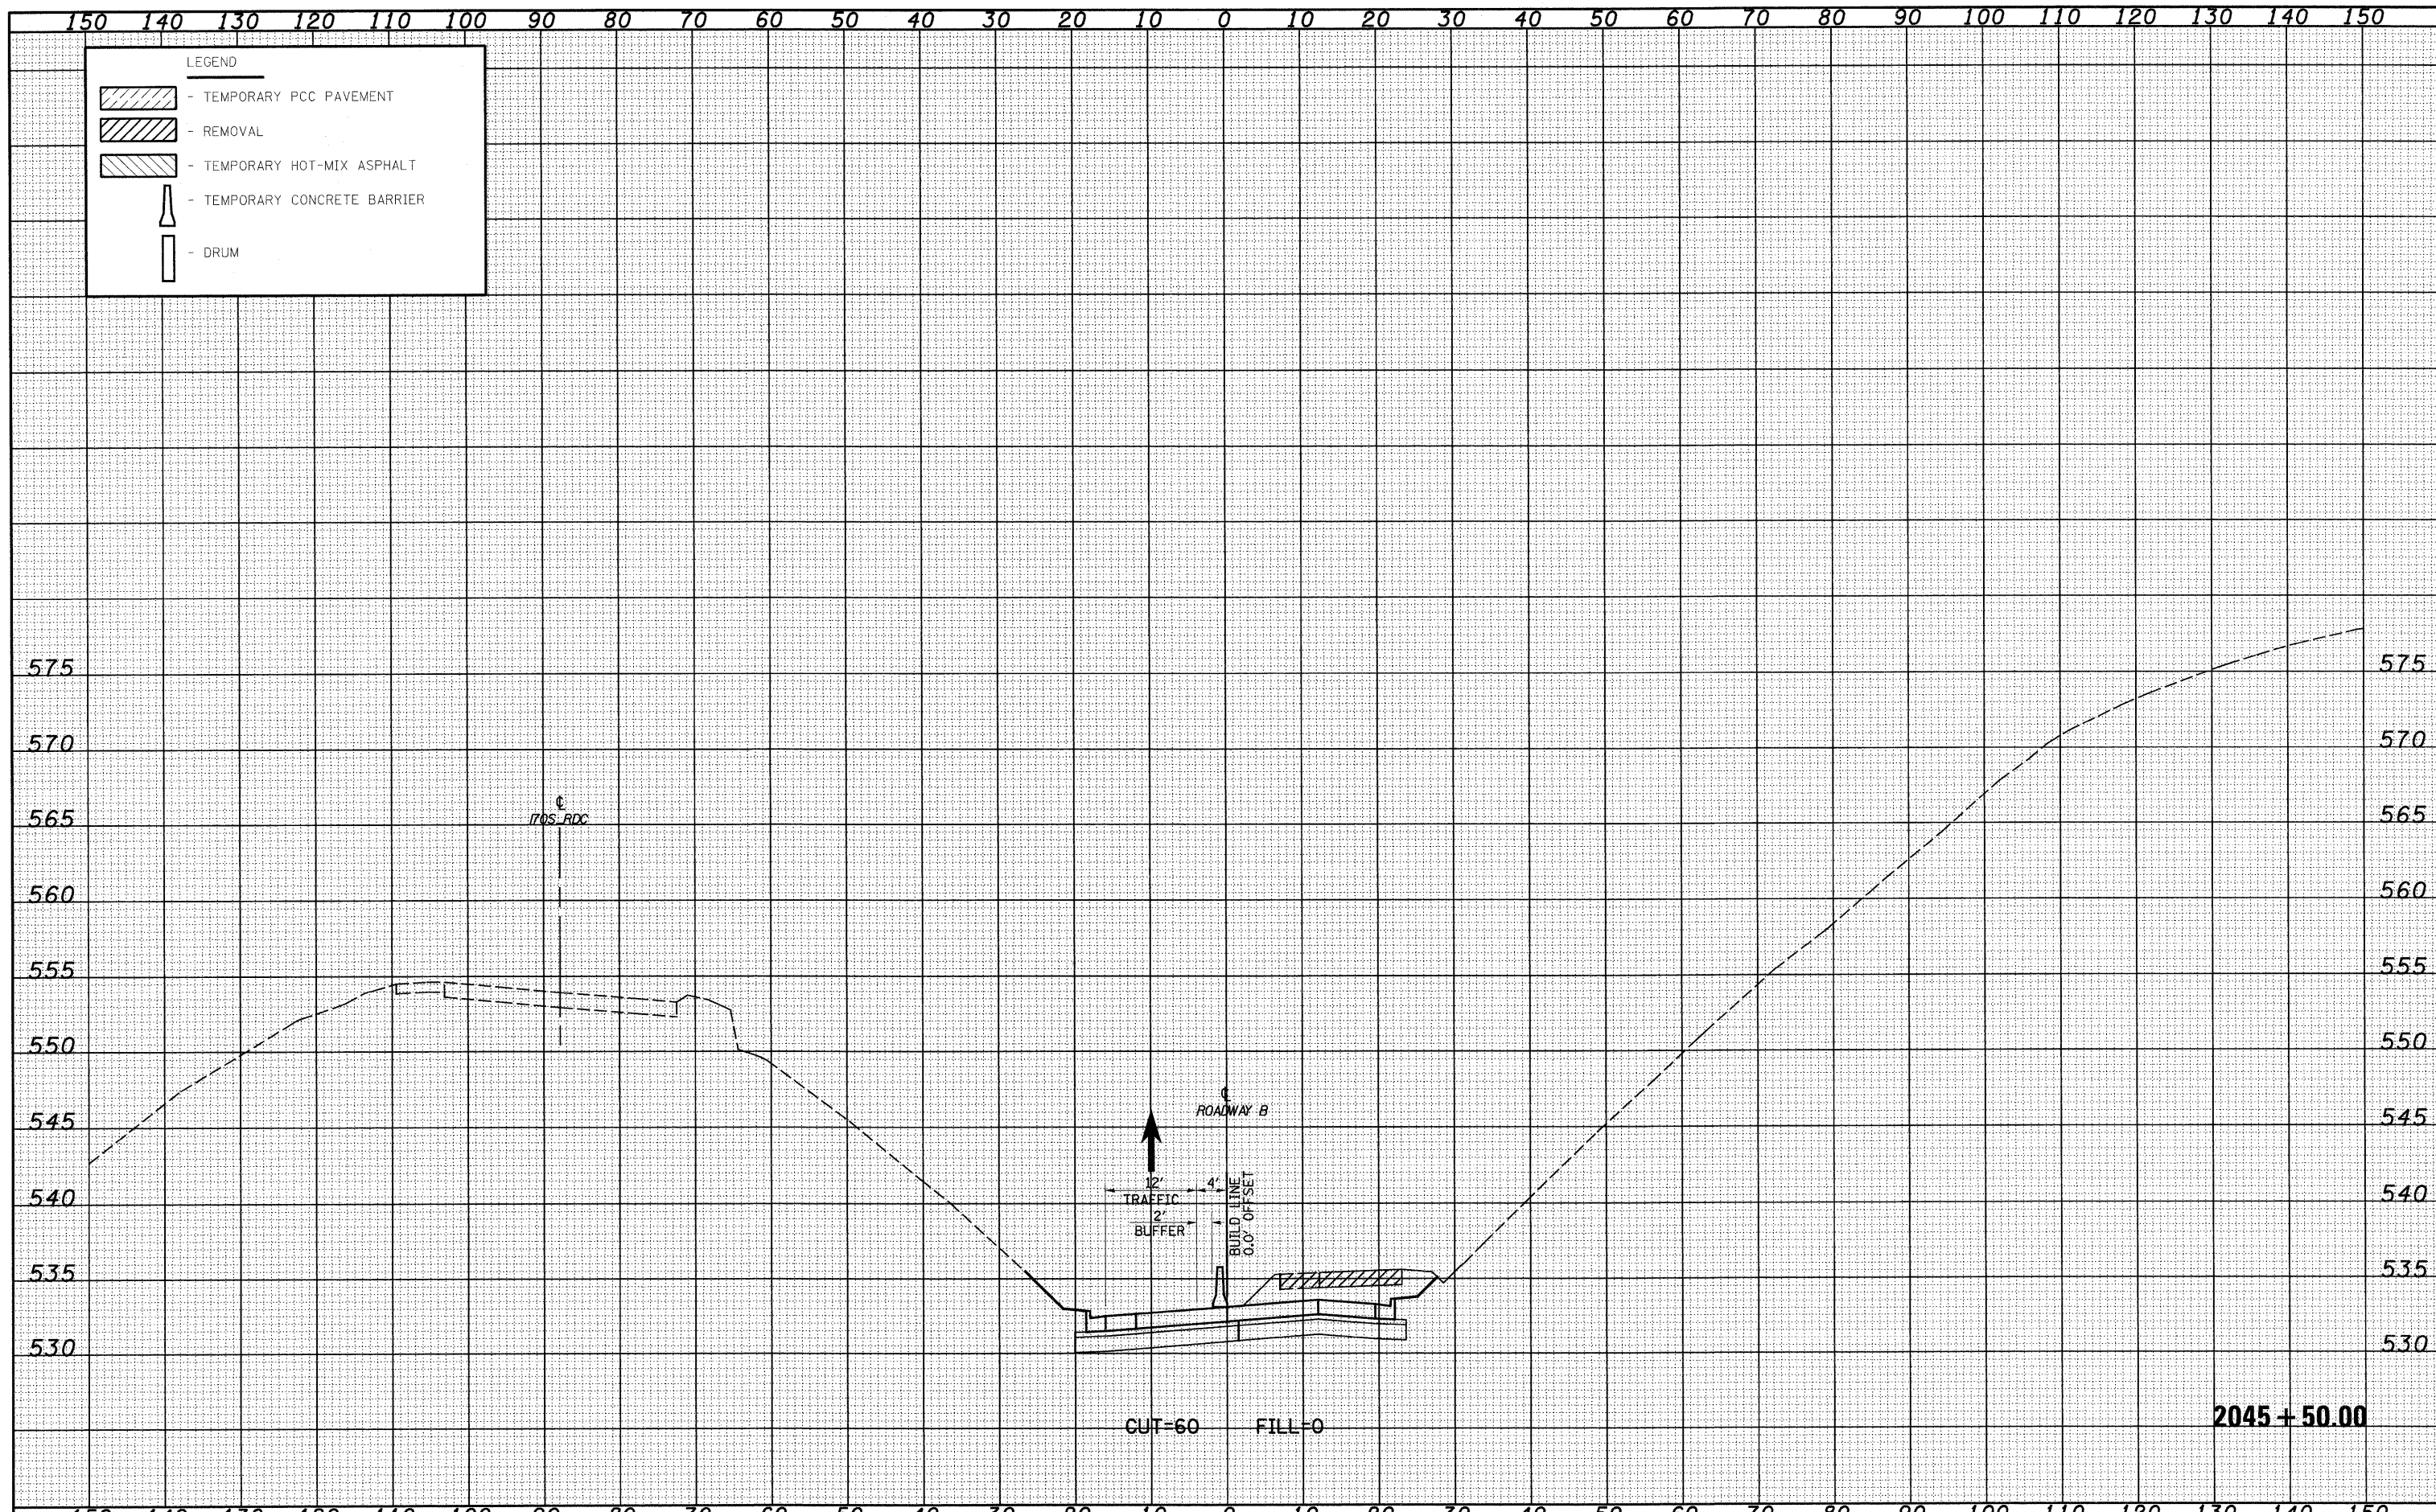

FILE NAME =	USER NAME = 11rnda	DESIGNED - JWS	REVISED -	STATE OF ILLINOIS DEPARTMENT OF TRANSPORTATION	MAINTENANCE OF TRAFFIC SOUTH TRI LEVEL - ROADWAY B (STAGE 2) SCALE: 1"=10'	F.A. RTE. 57/70	SECTION (25-3)R	COUNTY EFFINGHAM	TOTAL SHEETS 1416	SHEET NO. 958
	PLOT SCALE = 20.00000 ' / IN.	DRAWN - LEC	REVISED -			CONTRACT NO. 74296				
	PLOT DATE = 2/9/2010	CHECKED - BRM	REVISED -			ILLINOIS FED. AID PROJECT				
		DATE - 2-25-08	REVISED -							