


DATE	
BY	
SURVEYED	
PLOTTED	
NOTE BOOK	
AREAS CHECKED	
NO.	

DATE	
BY	
SURVEYED	
PLOTTED	
NOTE BOOK	
AREAS CHECKED	
NO.	

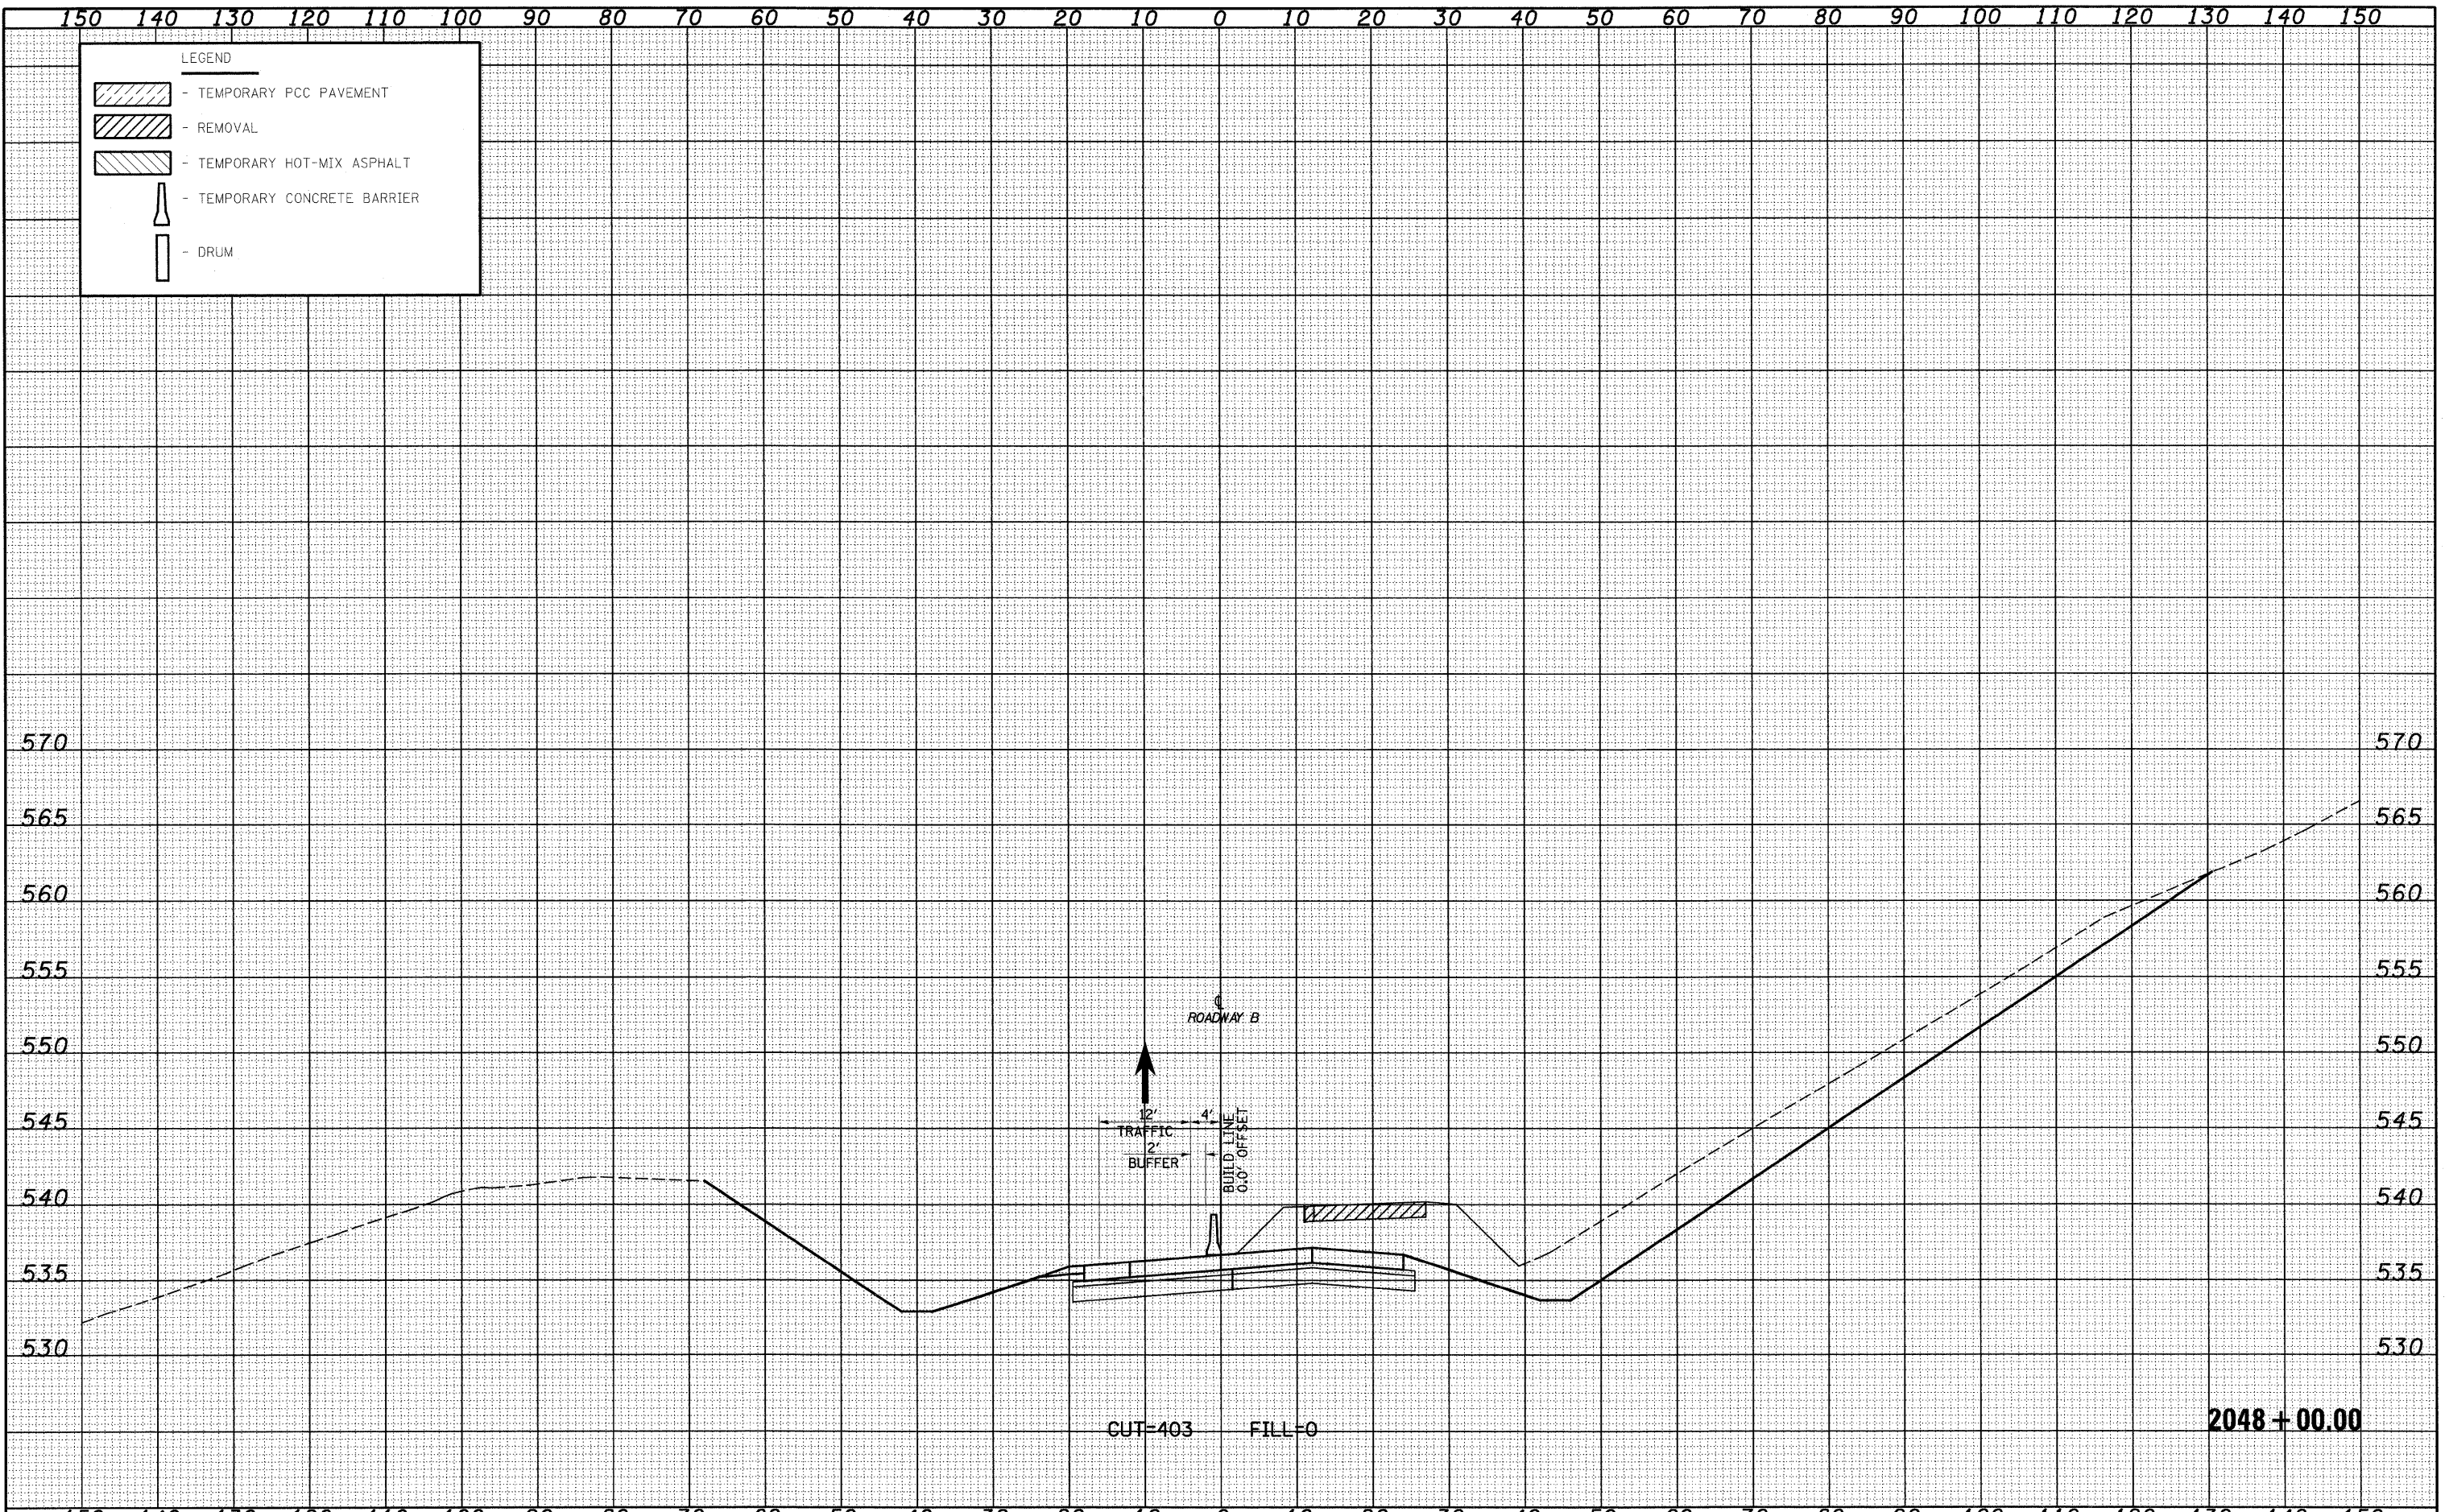

FILE NAME =	USER NAME = linda	DESIGNED - JWS	REVISED -	STATE OF ILLINOIS DEPARTMENT OF TRANSPORTATION	MAINTENANCE OF TRAFFIC SOUTH TRI LEVEL - ROADWAY B (STAGE 2) SCALE: 1"=10'	F.A. RTE.	SECTION	COUNTY	TOTAL SHEETS	SHEET NO.	
5:\Projects\02-2007\21-70.dwg\13 TriLevel\2170R001.dwg		DRAWN - LEC	REVISED -			57/70	(25-3)R	EFFINGHAM	1416	961	
PLOT SCALE = 20.00000 ' / IN.		CHECKED - BRM	REVISED -			CONTRACT NO. 74296					
PLOT DATE = 2/9/2010		DATE - 2-25-08	REVISED -			ILLINOIS FED. AID PROJECT					