


DATE	
BY	
FINAL SURVEY	
PLANNING	
DESIGN	
CONSTRUCTION	
OPERATION	
MAINTENANCE	
REVISIONS	
NO.	

DATE	
BY	
ORIGINAL SURVEY	
PLANNING	
DESIGN	
CONSTRUCTION	
OPERATION	
MAINTENANCE	
REVISIONS	
NO.	

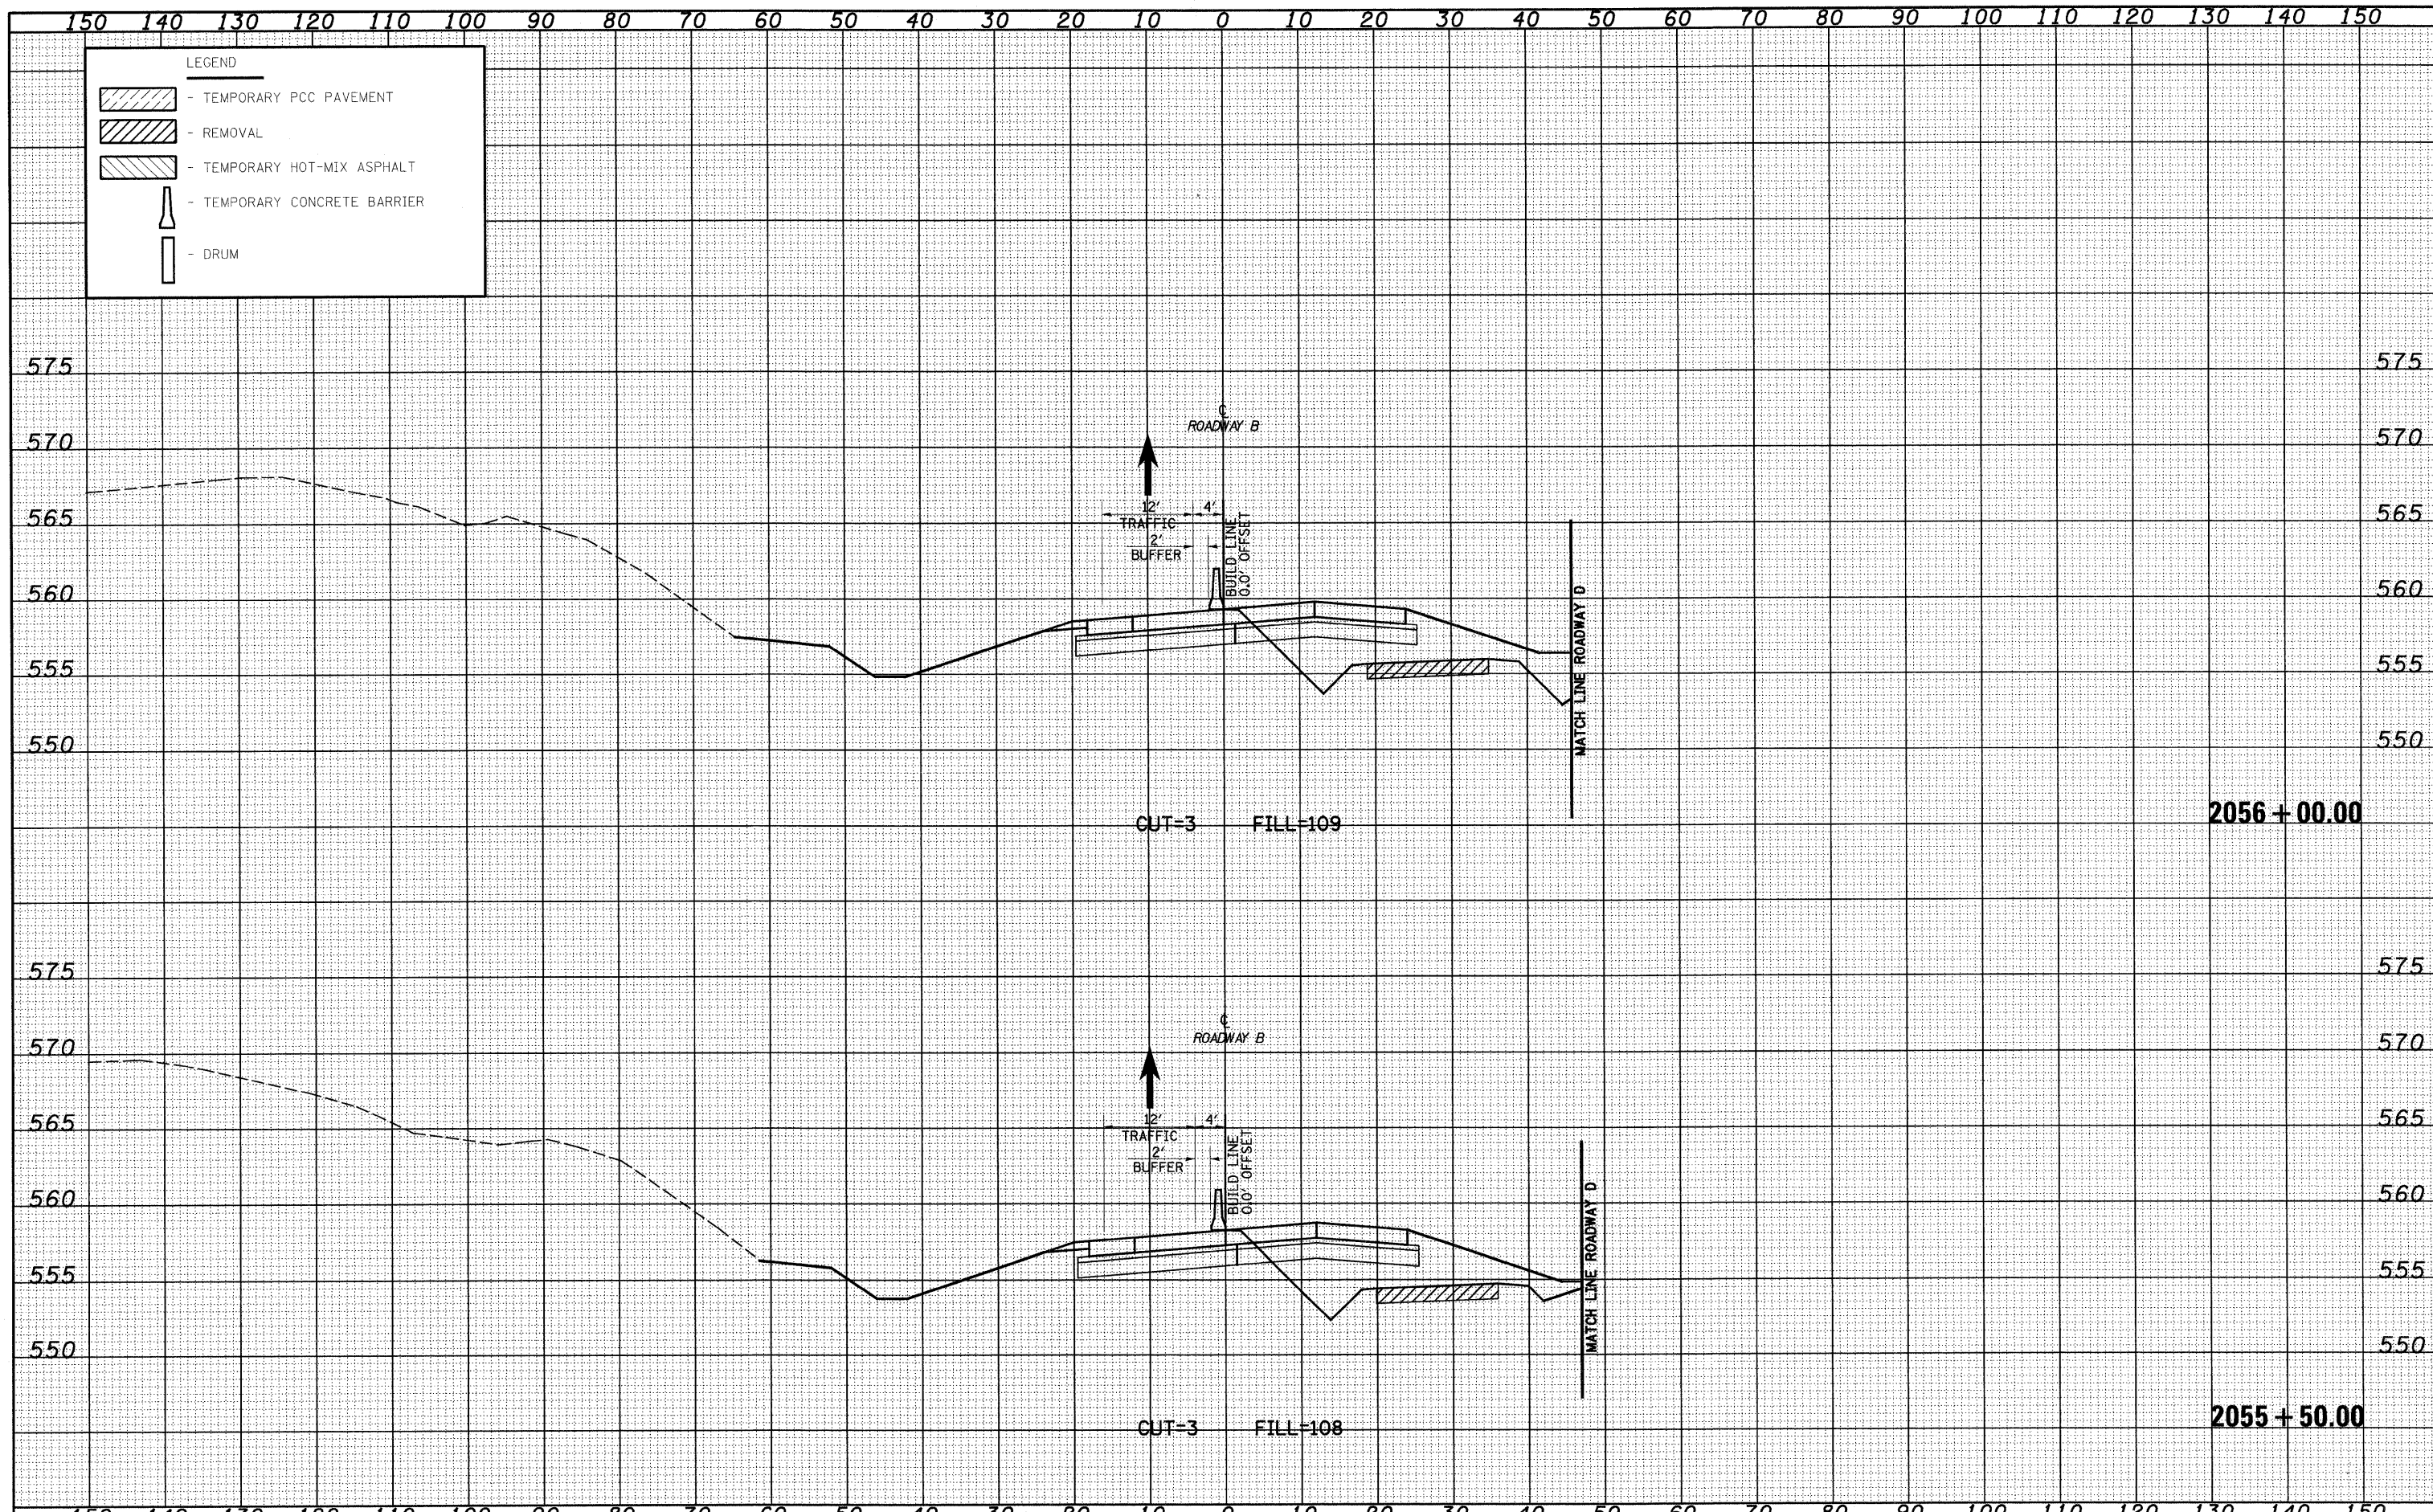

FILE NAME -	USER NAME = lrrda	DESIGNED - JWS	REVISED -	<b>STATE OF ILLINOIS</b> <b>DEPARTMENT OF TRANSPORTATION</b>	<b>MAINTENANCE OF TRAFFIC SOUTH TRI LEVEL - ROADWAY B (STAGE 2)</b> SCALE: 1"=10'	F.A. RTE.	SECTION	COUNTY	TOTAL SHEETS	SHEET NO.	
S:\Project\103-0007-57-70\103-0007-57-70.dwg		DRAWN - LEC	REVISED -			57/70	(25-3)R	EFFINGHAM	1416	966	
PLOT SCALE = 20.0000' / IN.		CHECKED - BRM	REVISED -			CONTRACT NO. 74296					
PLOT DATE = 2/9/2010		DATE - 2-25-08	REVISED -			FED. ROAD DIST. NO. ILLINOIS FED. AID PROJECT					