


DATE	
BY	
FINAL SURVEY	
PLotted	
NOTE BOOK	
AREAS CHECKED	
NO.	

DATE	
BY	
ORIGINAL SURVEY	
PLotted	
NOTE BOOK	
AREAS CHECKED	
NO.	

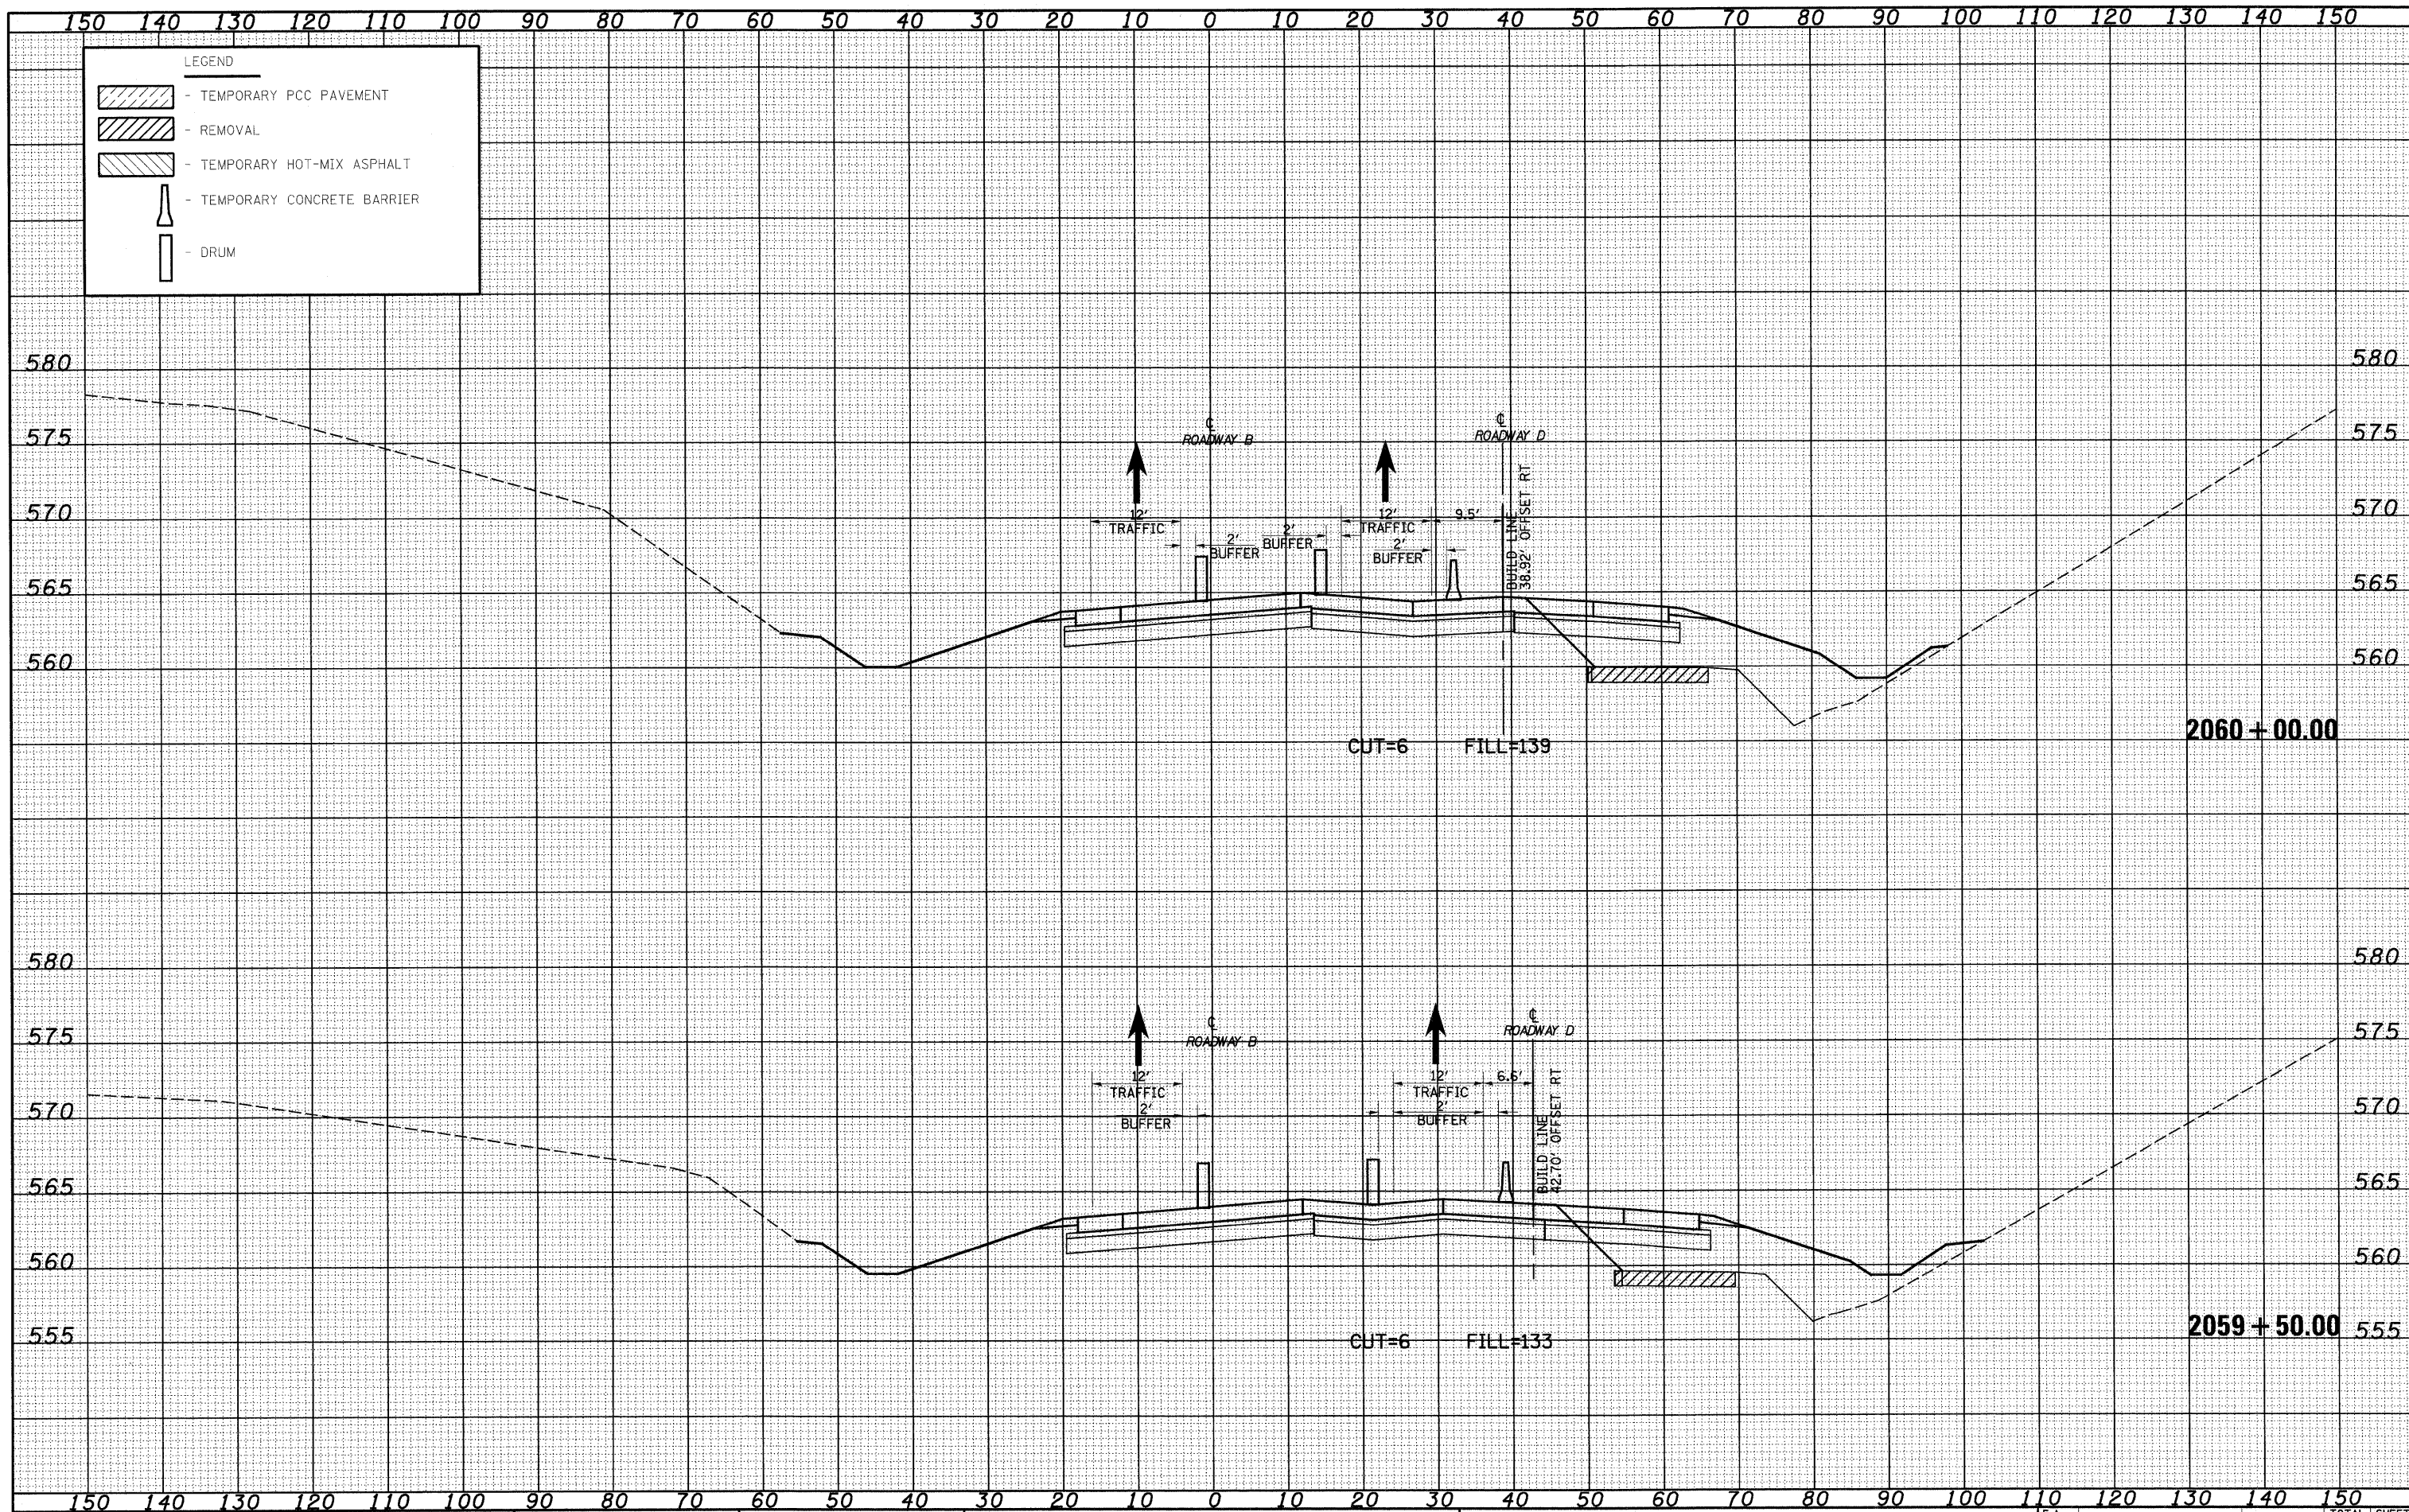

**LEGEND**

- TEMPORARY PCC PAVEMENT
- REMOVAL
- TEMPORARY HOT-MIX ASPHALT
- TEMPORARY CONCRETE BARRIER
- DRUM

FILE NAME = S:\projects\403-40072-57-70.dwg  
 USER NAME = Linda  
 DESIGNED - JWS  
 DRAWN - LEC  
 CHECKED - BRM  
 DATE - 2-25-08

REVISIONS  
 REVISED -  
 REVISED -  
 REVISED -

STATE OF ILLINOIS  
 DEPARTMENT OF TRANSPORTATION

MAINTENANCE OF TRAFFIC SOUTH TRI LEVEL - ROADWAY B (STAGE 2)  
 SCALE: 1"=10'  
 SHEET NO. 38 OF 59 SHEETS  
 STA. 2059+50.00 TO STA. 2060+00.00

F.A. RTE. 57/70  
 SECTION (25-3)R  
 COUNTY EFFINGHAM  
 TOTAL SHEETS 1416  
 SHEET NO. 970  
 CONTRACT NO. 74296  
 FED. ROAD DIST. NO. ILLINOIS FED. AID PROJECT