


DATE	
BY	
SURVEYED	
PLOTTED	
NOTE BOOK	
AREAS CHECKED	

DATE	
BY	
ORIGINAL SURVEY	
PLOTTED	
NOTE BOOK	
AREAS CHECKED	

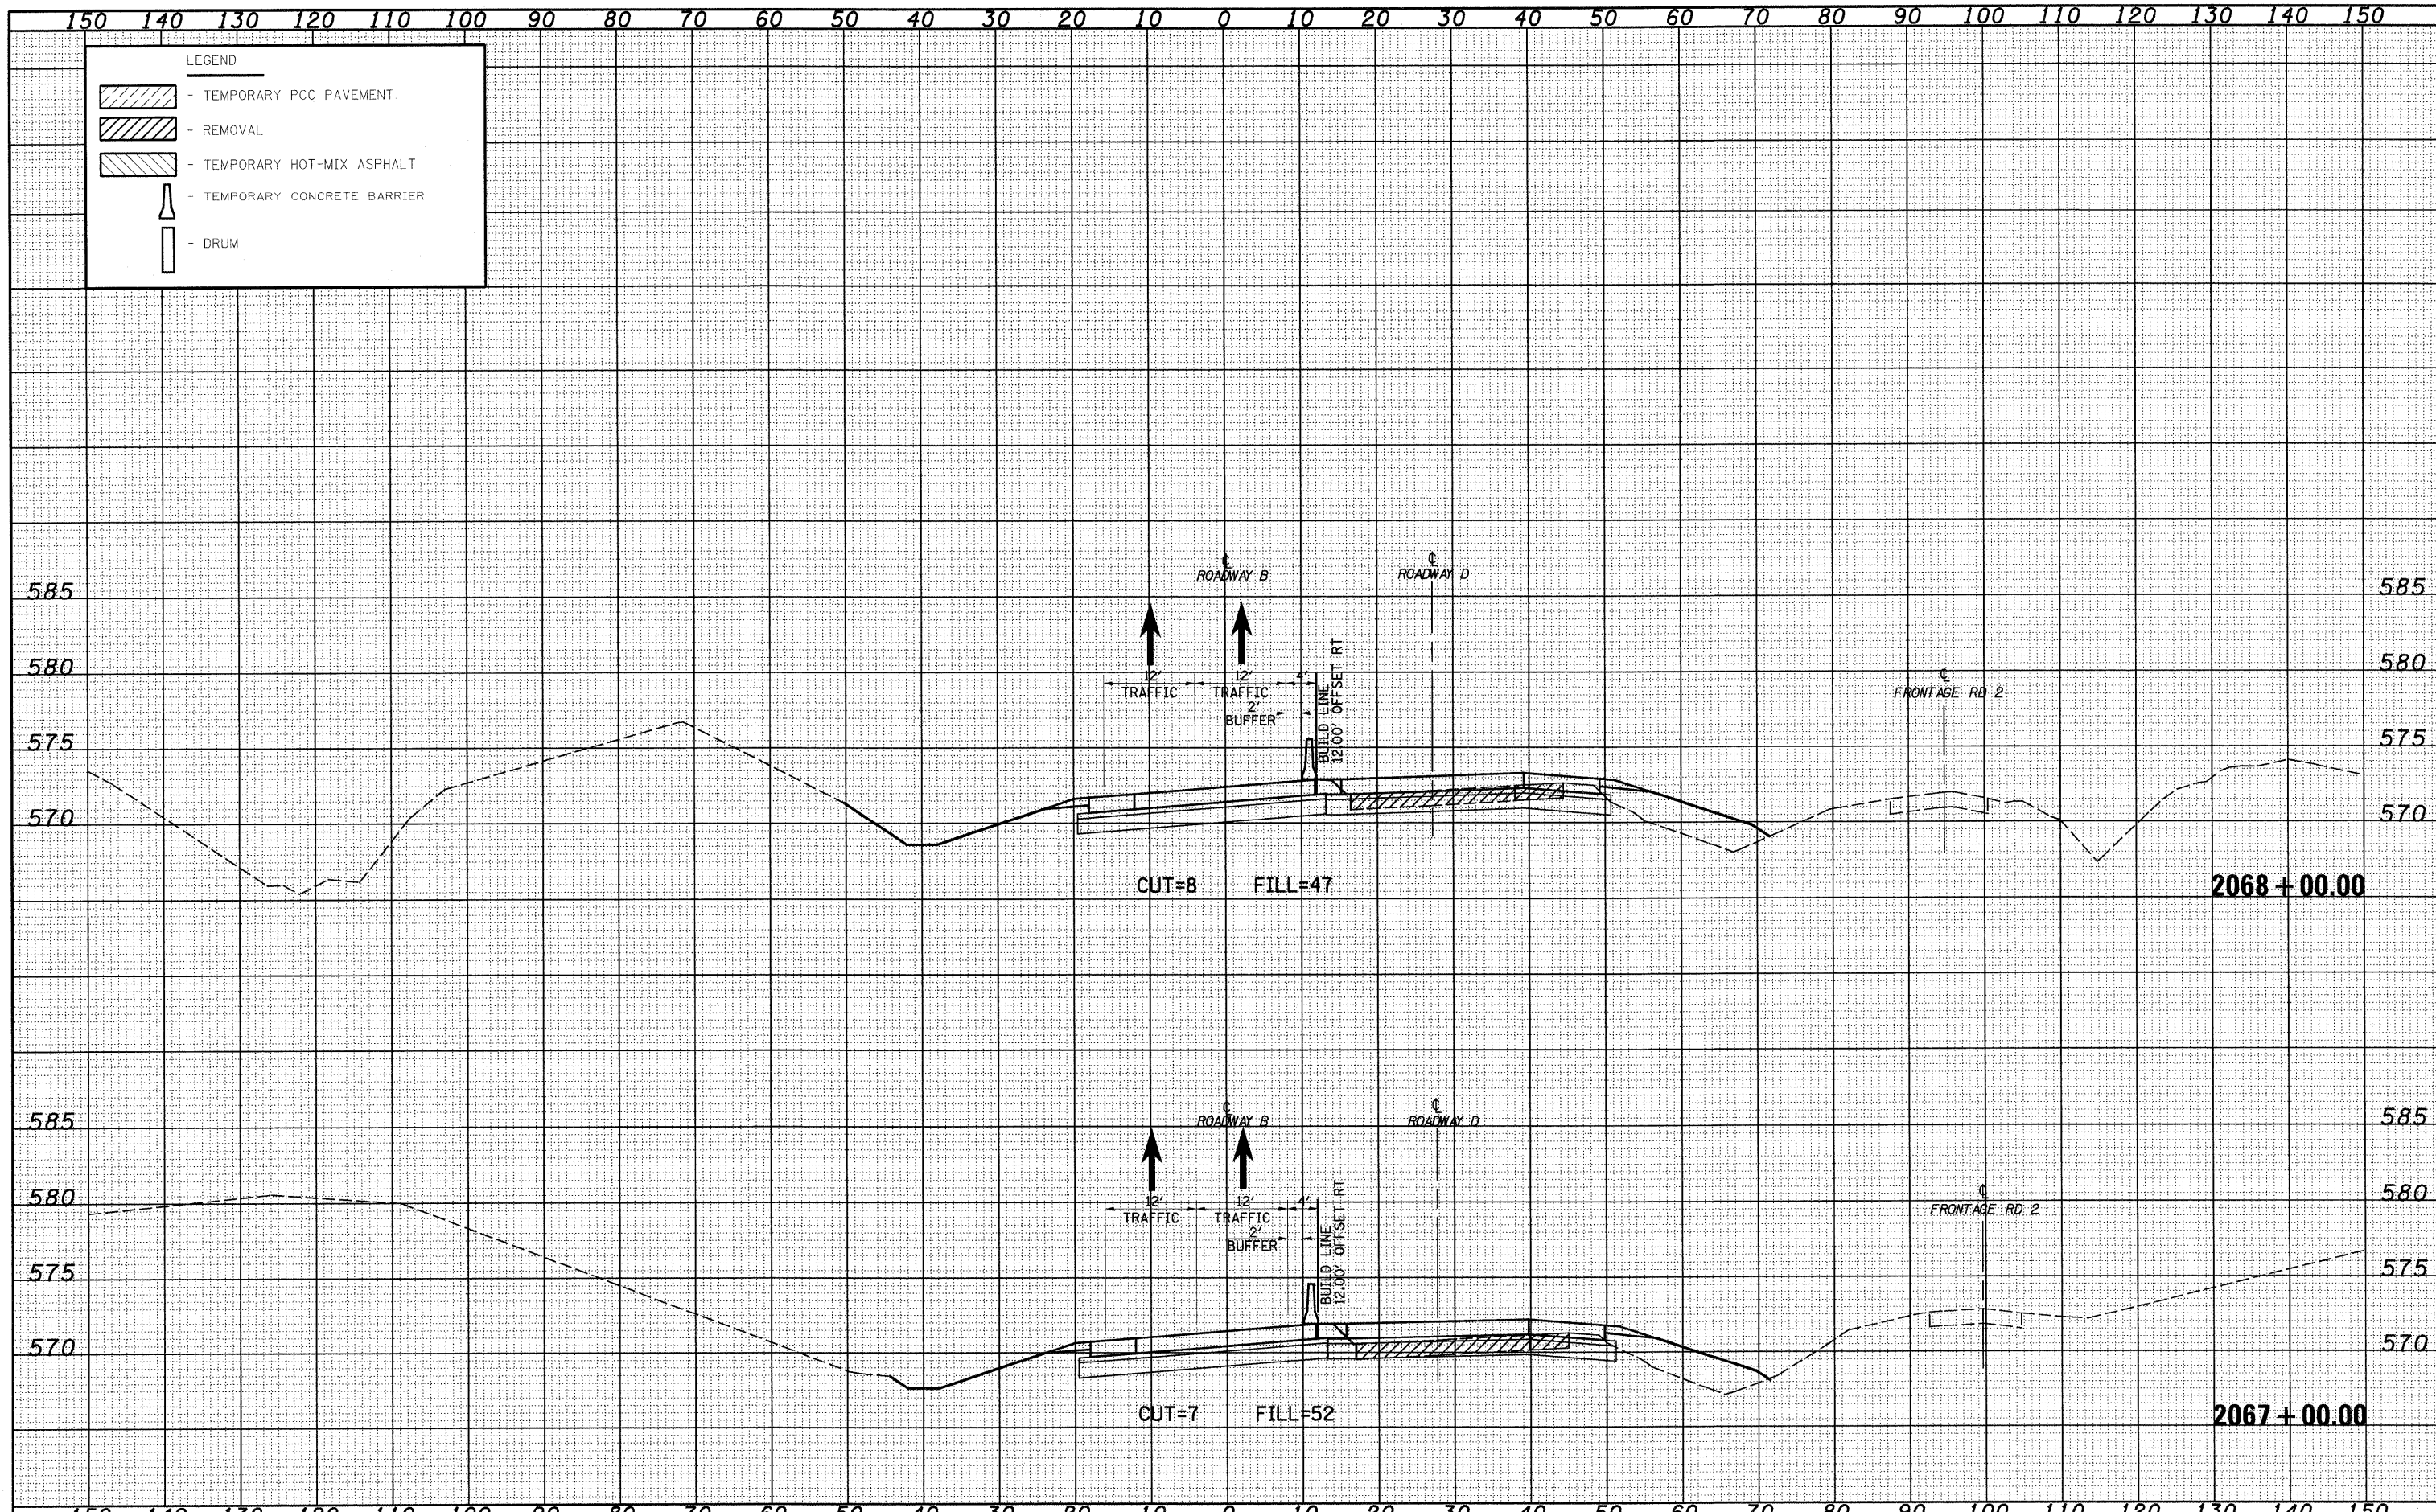

FILE NAME =	USER NAME = l1rnda	DESIGNED - JWS	REVISED -	STATE OF ILLINOIS DEPARTMENT OF TRANSPORTATION	MAINTENANCE OF TRAFFIC SOUTH TRI LEVEL - ROADWAY B (STAGE 2)	F.A. RTE.	SECTION	COUNTY	TOTAL SHEETS	SHEET NO.	
S:\Projects\MD-2007-27-70.dwg		DRAWN - LEC	REVISED -			57/70	(25-3R)	EFFINGHAM	1416	974	
		CHECKED - BRM	REVISED -			CONTRACT NO. 74296					
		DATE - 2-25-08	REVISED -			ILLINOIS FED. AID PROJECT					
PLOT SCALE = 20.0/200' / IN.		DATE - 2/9/2010		SCALE: 1"=10'		SHEET NO. 42 OF 59 SHEETS		STA. 2067+00.00 TO STA. 2068+00.00		FED. ROAD DIST. NO.	