


DATE _____
 BY _____
 SURVEYED _____
 TEMPLATE _____
 NO. _____
 ORIGINAL SURVEY _____
 NOTE BOOK _____
 AREAS CHECKED _____

DATE _____
 BY _____
 SURVEYED _____
 TEMPLATE _____
 NO. _____
 ORIGINAL SURVEY _____
 NOTE BOOK _____
 AREAS CHECKED _____

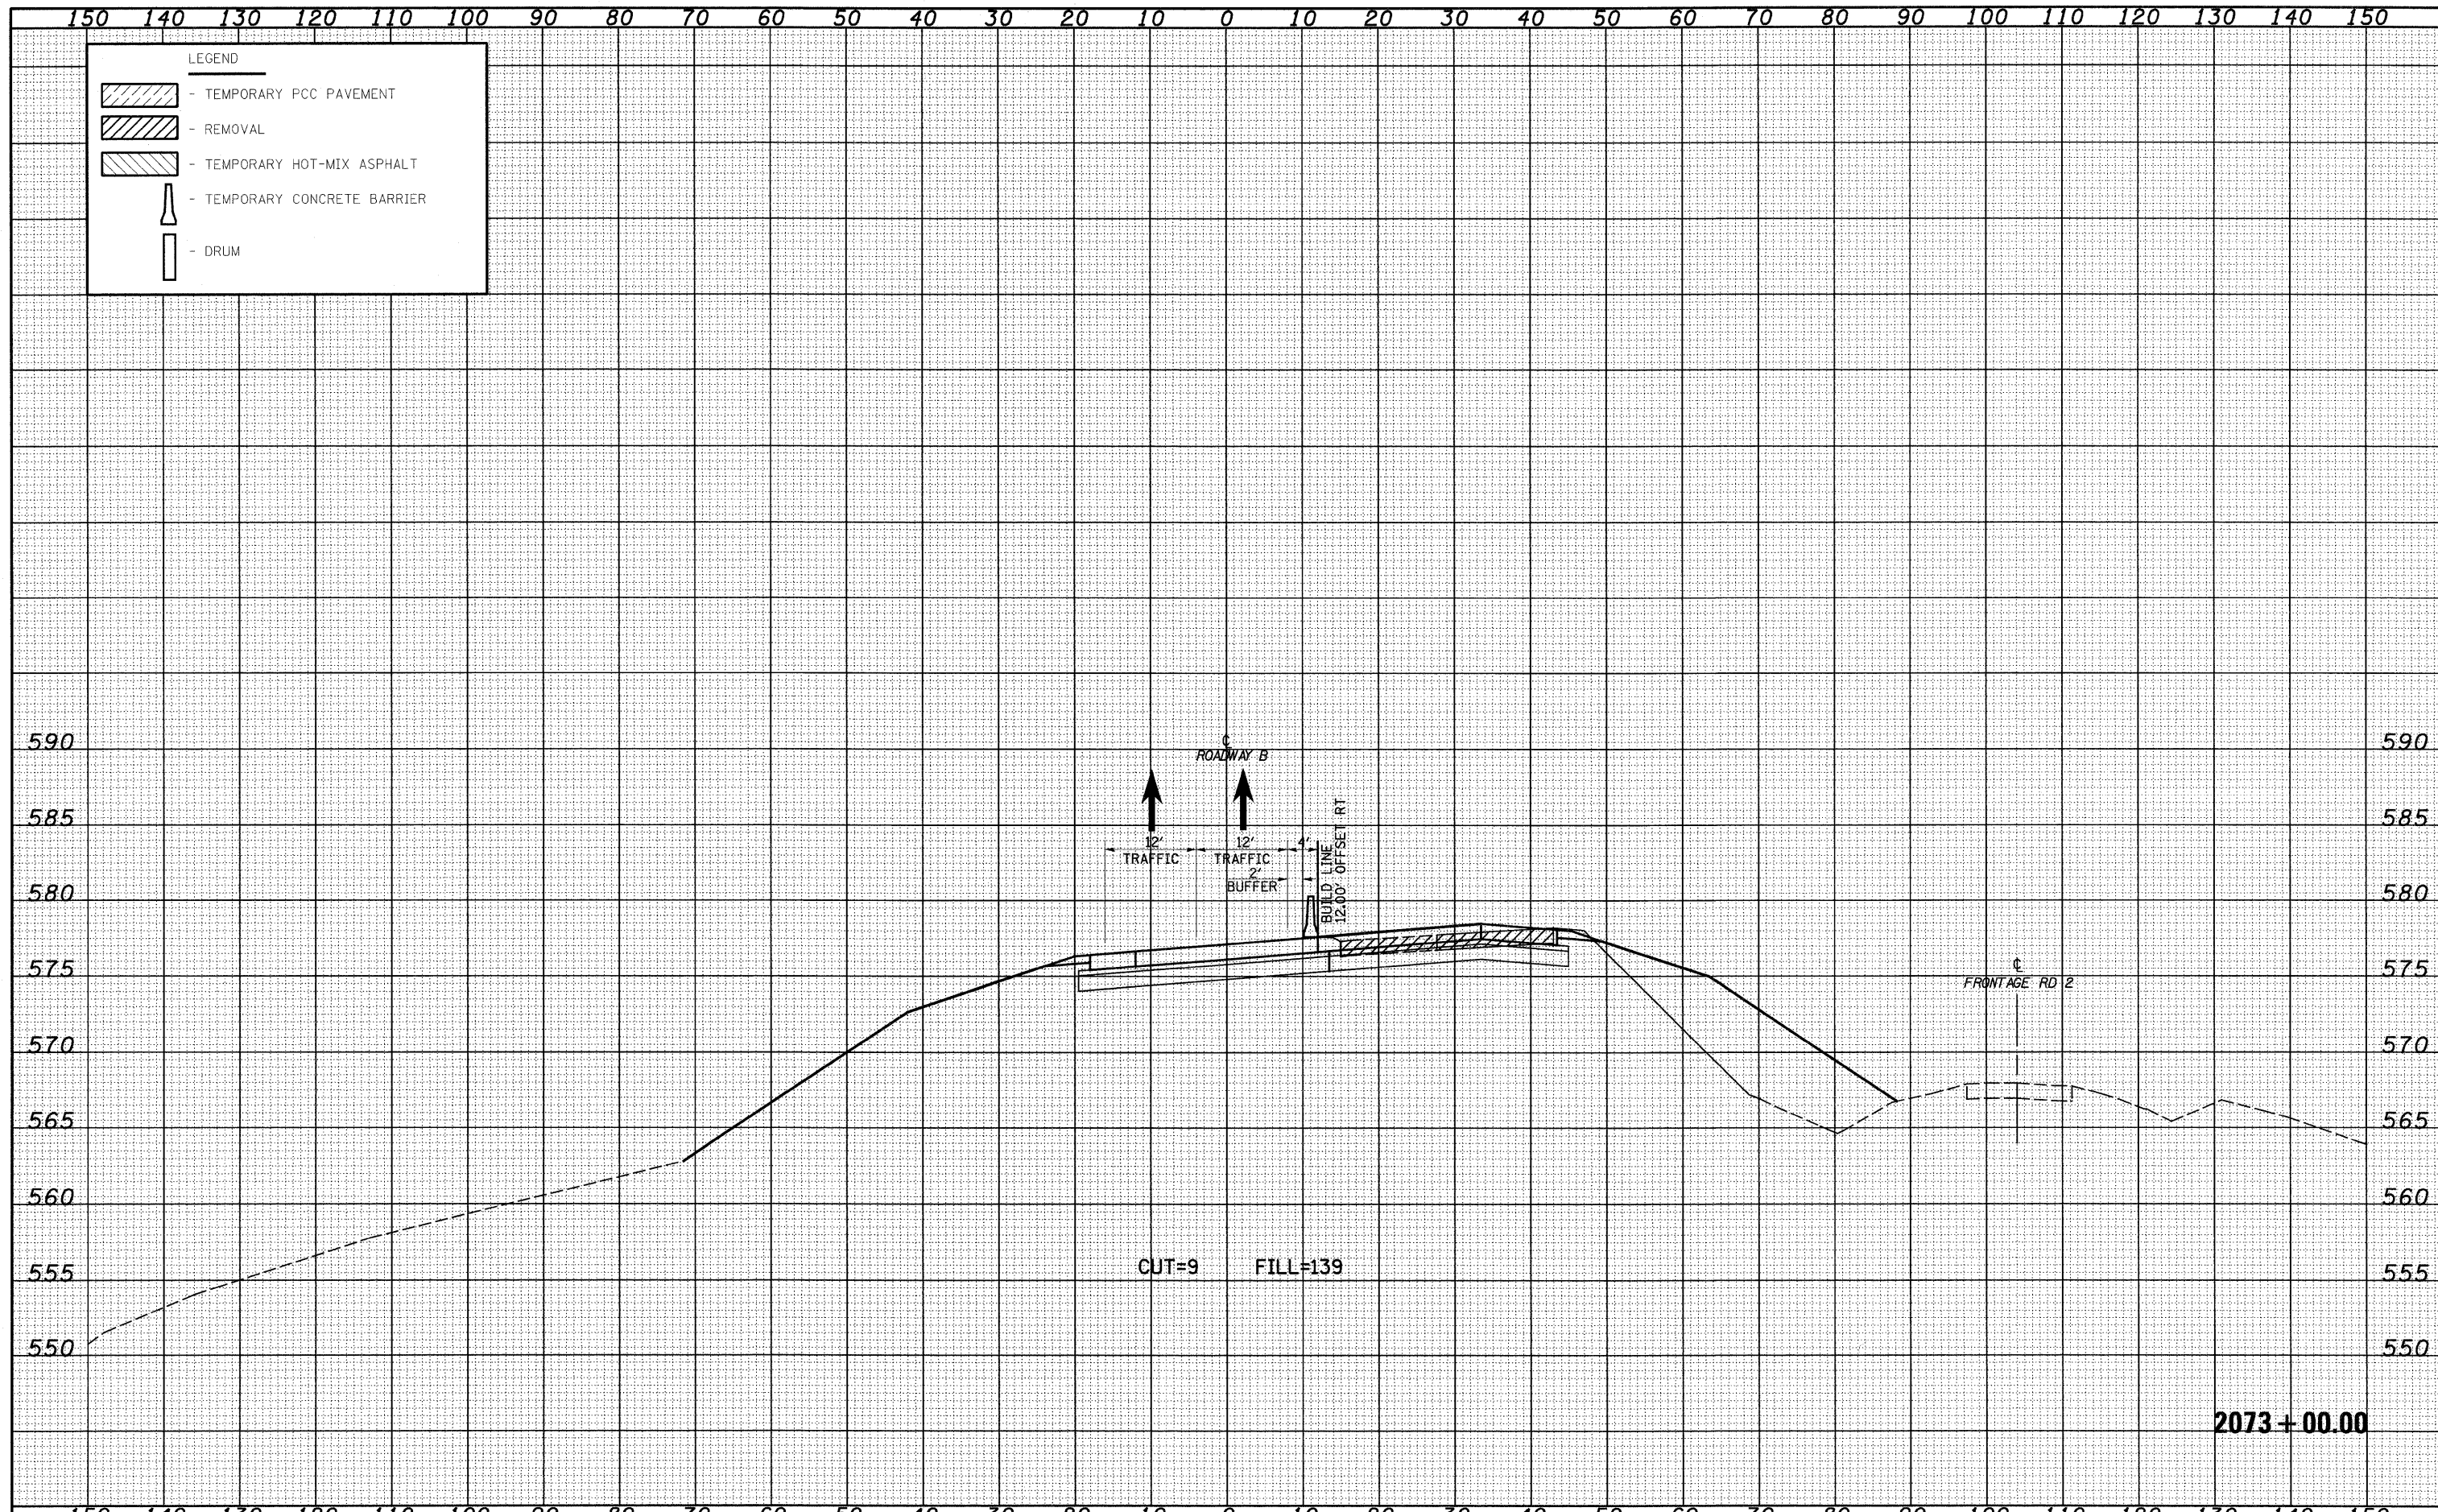

FILE NAME -	USER NAME = l1rnda	DESIGNED - JWS	REVISED -	STATE OF ILLINOIS DEPARTMENT OF TRANSPORTATION	MAINTENANCE OF TRAFFIC SOUTH TRI LEVEL - ROADWAY B (STAGE 2) SCALE: 1"=10' SHEET NO. 47 OF 59 SHEETS STA. 2073+00.00 TO STA. 2073+00.00	F.A. RTE.	SECTION	COUNTY	TOTAL SHEETS	SHEET NO.	
S:\Projects\103-1007-51-70.dwg 1:1	PLOT SCALE = 20.00000 ' / 1".	DRAWN - LEC	REVISED -			57/70	(25-3R)	EFFINGHAM	1416	979	
PLOT DATE = 2/9/2010	DATE - 2-25-08	CHECKED - BRM	REVISED -			CONTRACT NO. 74296					
		DATE - 2-25-08	REVISED -			FED. ROAD DIST. NO. ILLINOIS FED. AID PROJECT					