


DATE	
BY	
FINAL SURVEY	
PLOTTED	
NOTE BOOK	
AREAS CHECKED	
NO.	

DATE	
BY	
ORIGINAL SURVEY	
PLOTTED	
NOTE BOOK	
AREAS CHECKED	
NO.	

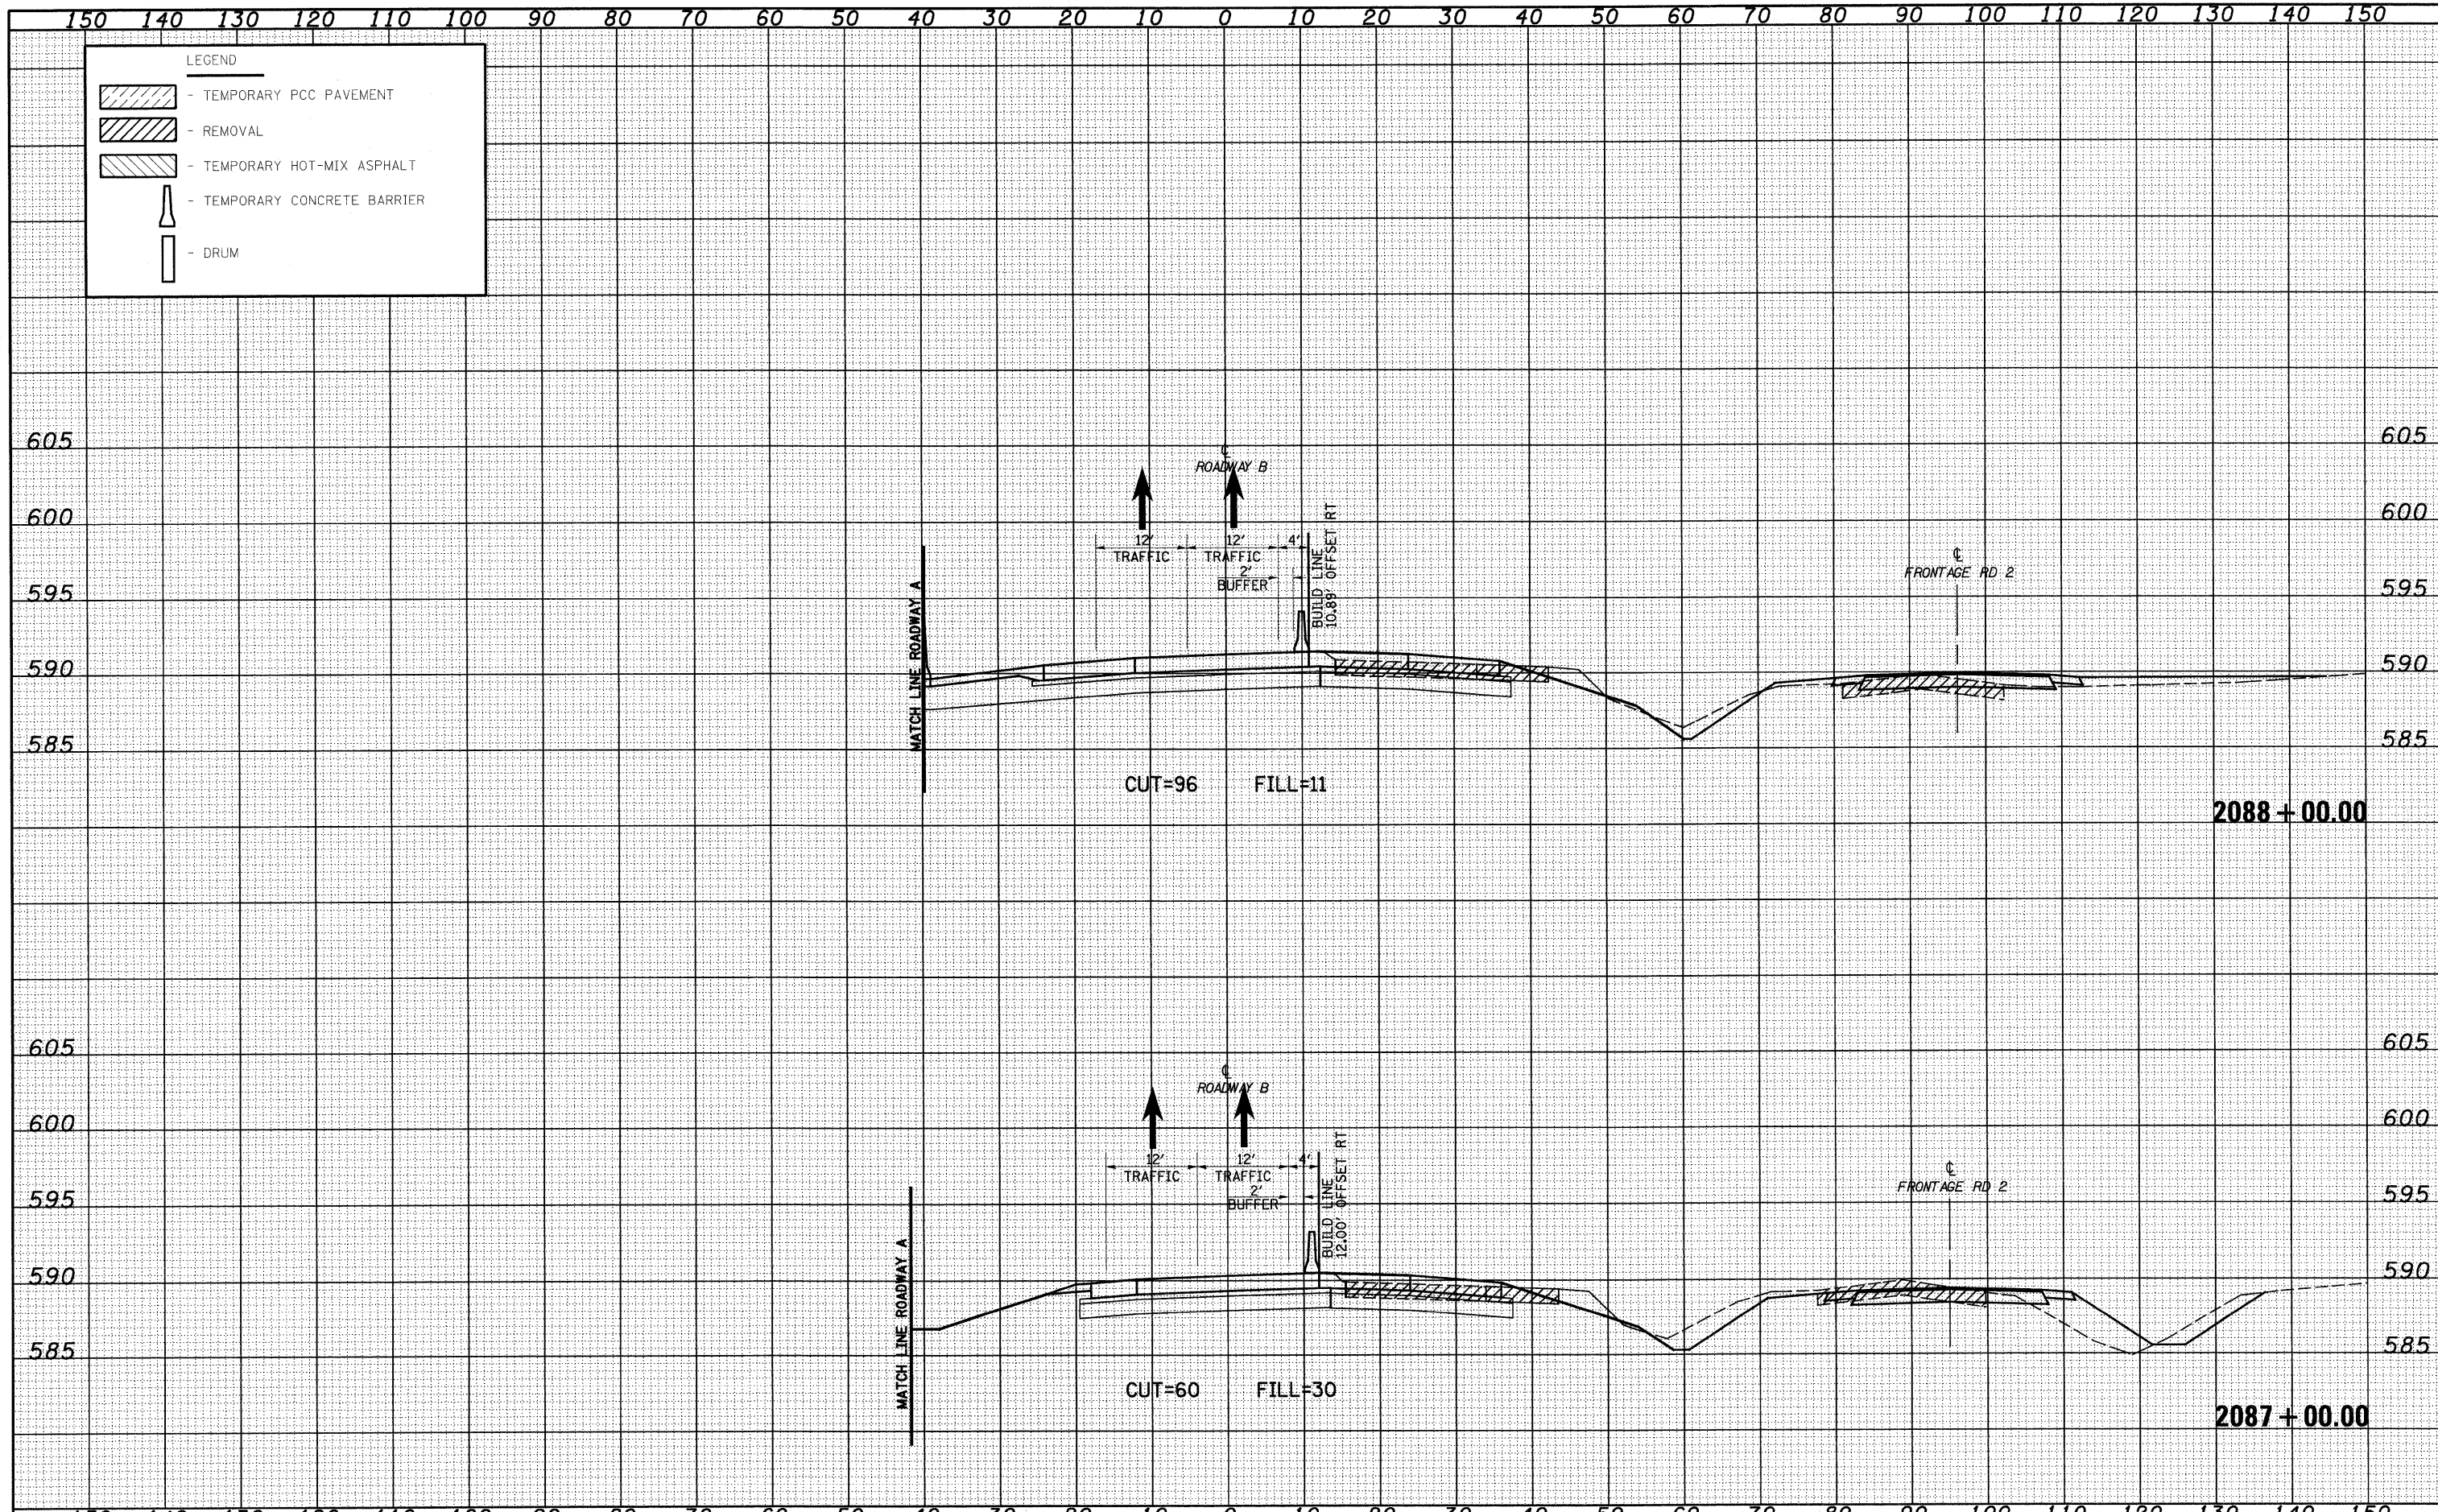

FILE NAME =	USER NAME = linda	DESIGNED - JWS	REVISED -	<b>STATE OF ILLINOIS DEPARTMENT OF TRANSPORTATION</b>	<b>MAINTENANCE OF TRAFFIC SOUTH TRI LEVEL - ROADWAY B (STAGE 2)</b>	F.A. RTE.	SECTION	COUNTY	TOTAL SHEETS	SHEET NO.	
S:\projects\MS-6072\1-78\p15\1\work\17682801.dwg		DRAWN - LEC	REVISED -			57/70	(25-3)R	EFFINGHAM	1416	988	
PLOT SCALE = 20.00/00' / IN.		CHECKED - BRM	REVISED -			SCALE: 1"=10'		SHEET NO. 56 OF 59 SHEETS		STA. 2087+00.00 TO STA. 2088+00.00	
PLOT DATE = 2/9/2010		DATE - 2-25-08	REVISED -			FED. ROAD DIST. NO.		ILLINOIS FED. AID PROJECT			