


DATE	
BY	
FINAL SURVEY	
TEMP. BOOK	
NOTE BOOK	
AREAS CHECKED	
NO.	

DATE	
BY	
ORIGINAL SURVEY	
TEMP. BOOK	
NOTE BOOK	
AREAS CHECKED	
NO.	

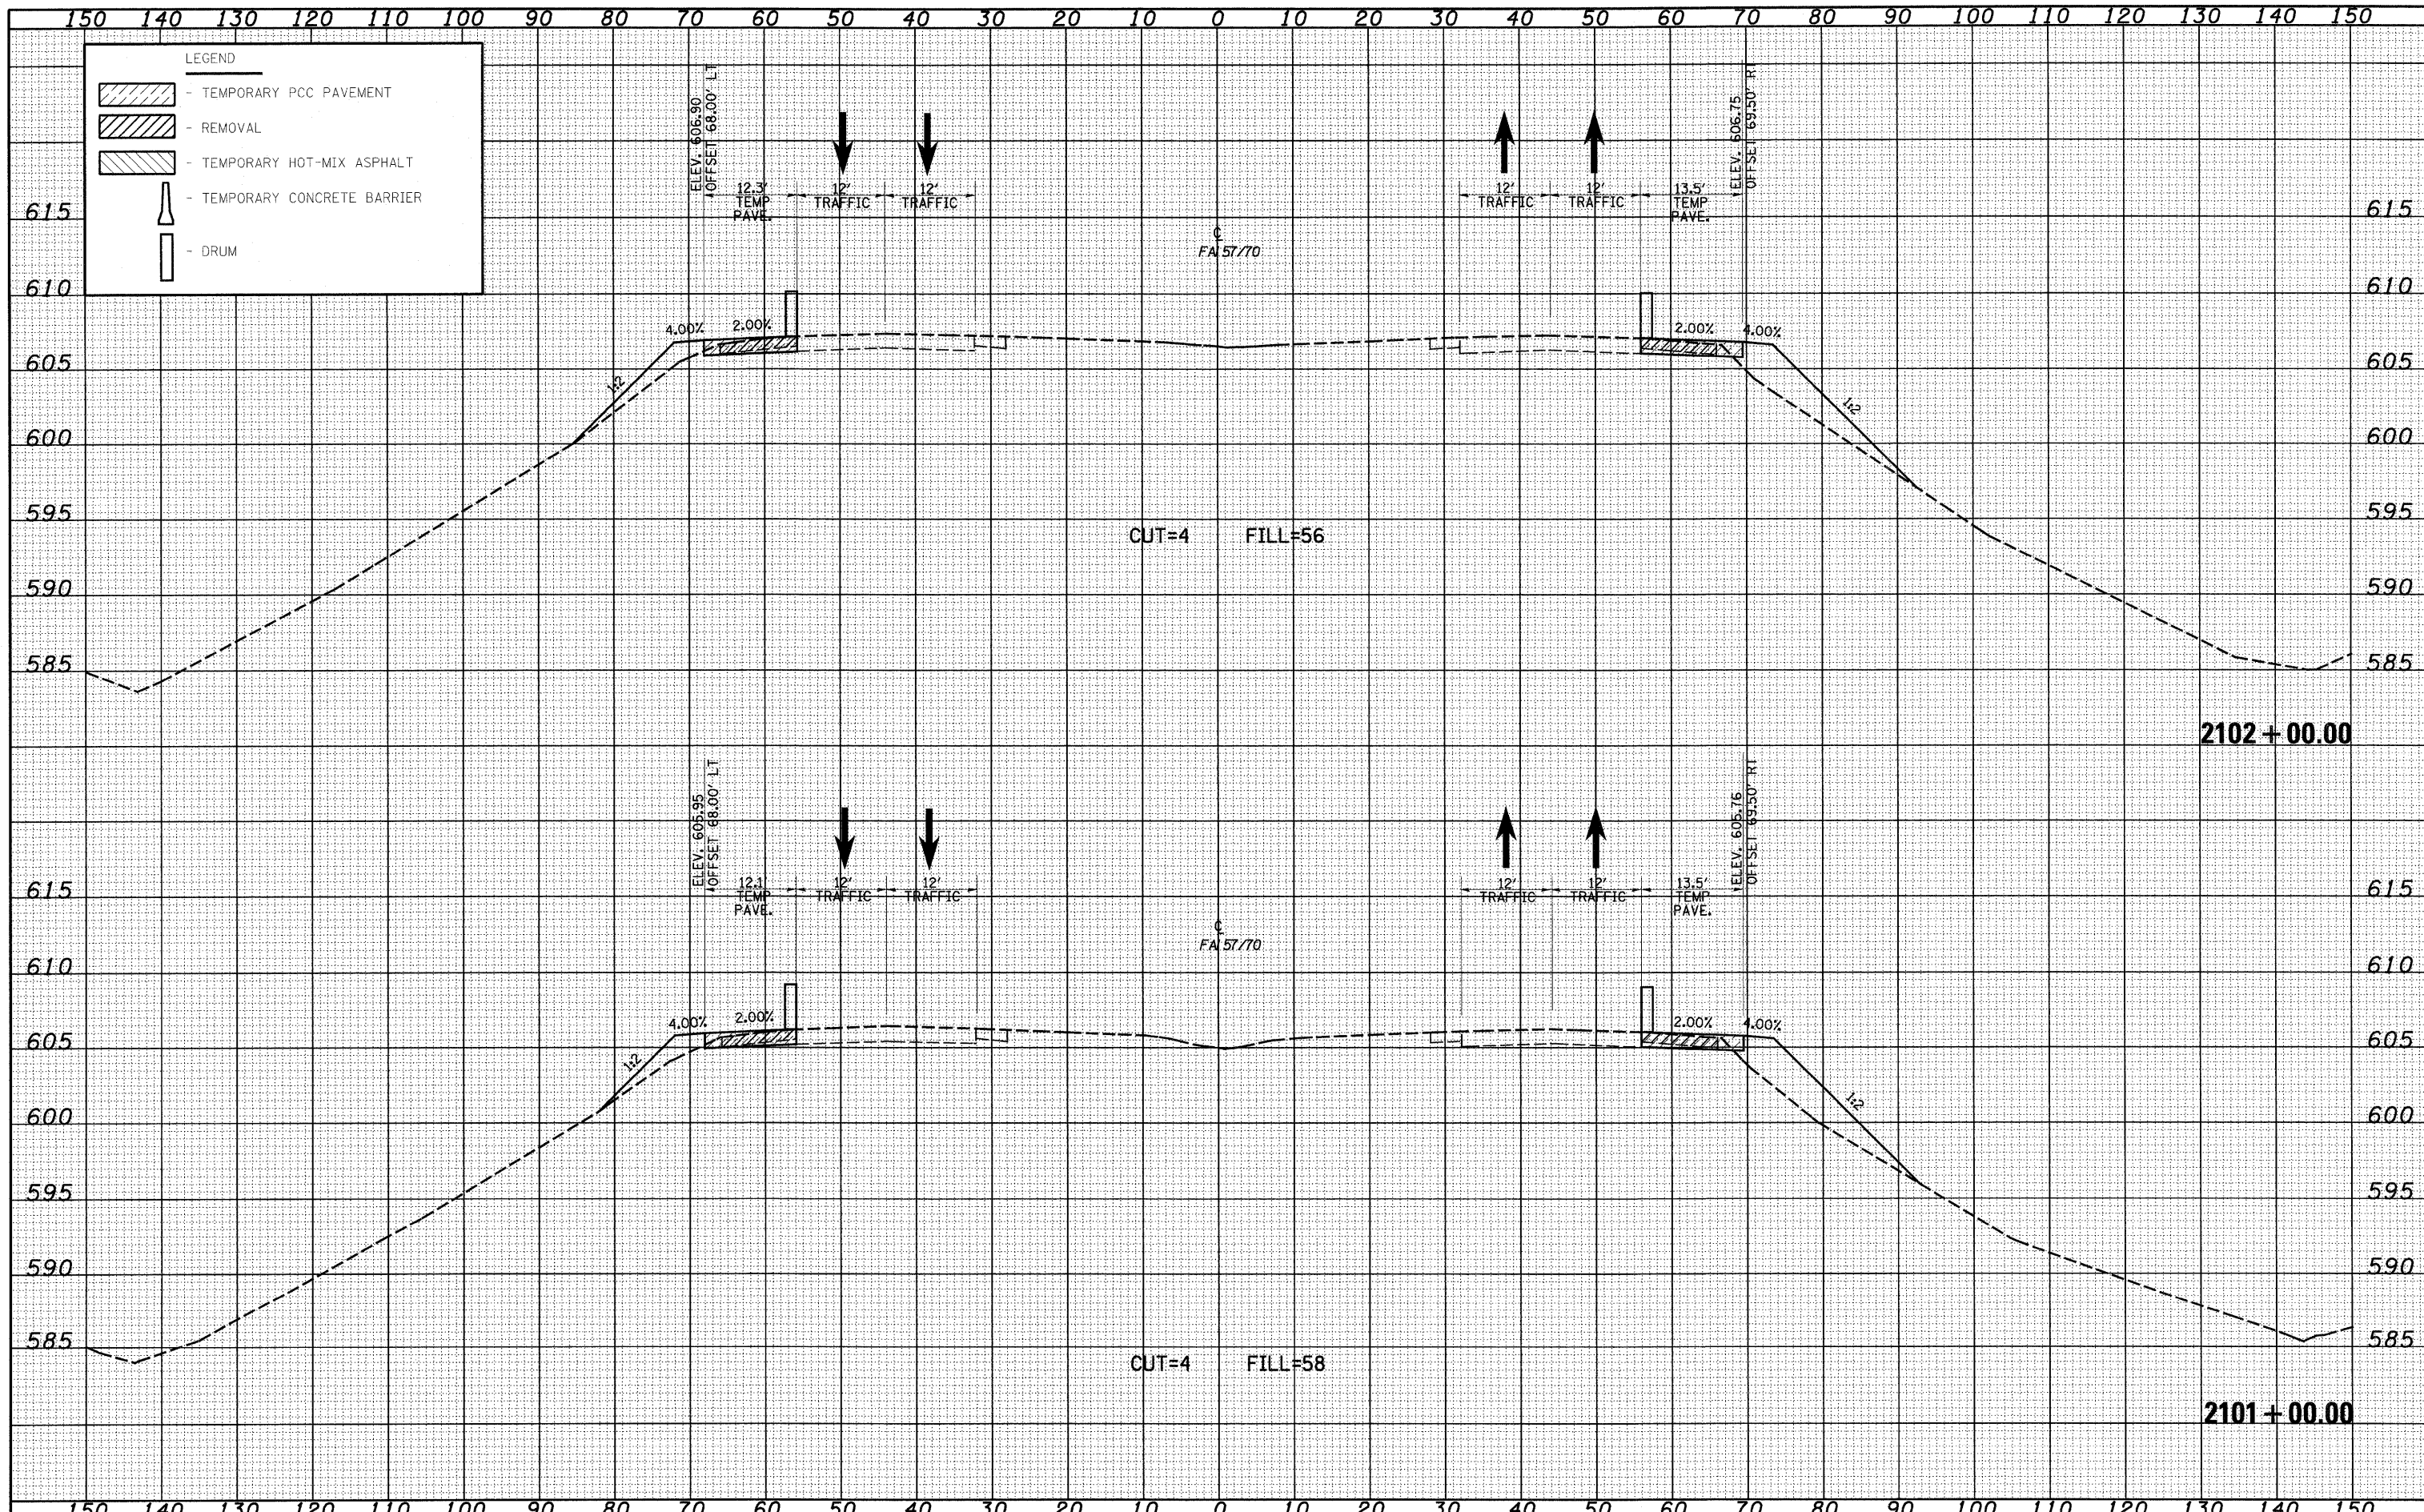

FILE NAME = S:\projects\43\2101-70.dgn
 USER NAME = Linda

DESIGNED - JWS
 DRAWN - LEC
 CHECKED - BRM
 DATE - 2-25-08

REVISED -
 REVISED -
 REVISED -
 REVISED -

**STATE OF ILLINOIS
 DEPARTMENT OF TRANSPORTATION**

MAINTENANCE OF TRAFFIC SOUTH TRI LEVEL - I57/70 (PRE-STAGE 1)

SCALE: 1"=10' SHEET NO. 7 OF 8 SHEETS STA. 2101+00.00 TO STA. 2102+00.00

F.A.I. RTE. 57/70	SECTION (25-3)R	COUNTY EFFINGHAM	TOTAL SHEETS 1416	SHEET NO. 998
FED. ROAD DIST. NO. ILLINOIS FED. AID PROJECT			CONTRACT NO. 74296	