


DATE	
BY	
FINAL SURVEY	
SUPERVISOR	
TEMPLATE	
NOTE BOOK	
AREAS CHECKED	
NO.	

DATE	
BY	
ORIGINAL SURVEY	
SUPERVISOR	
TEMPLATE	
NOTE BOOK	
AREAS CHECKED	
NO.	

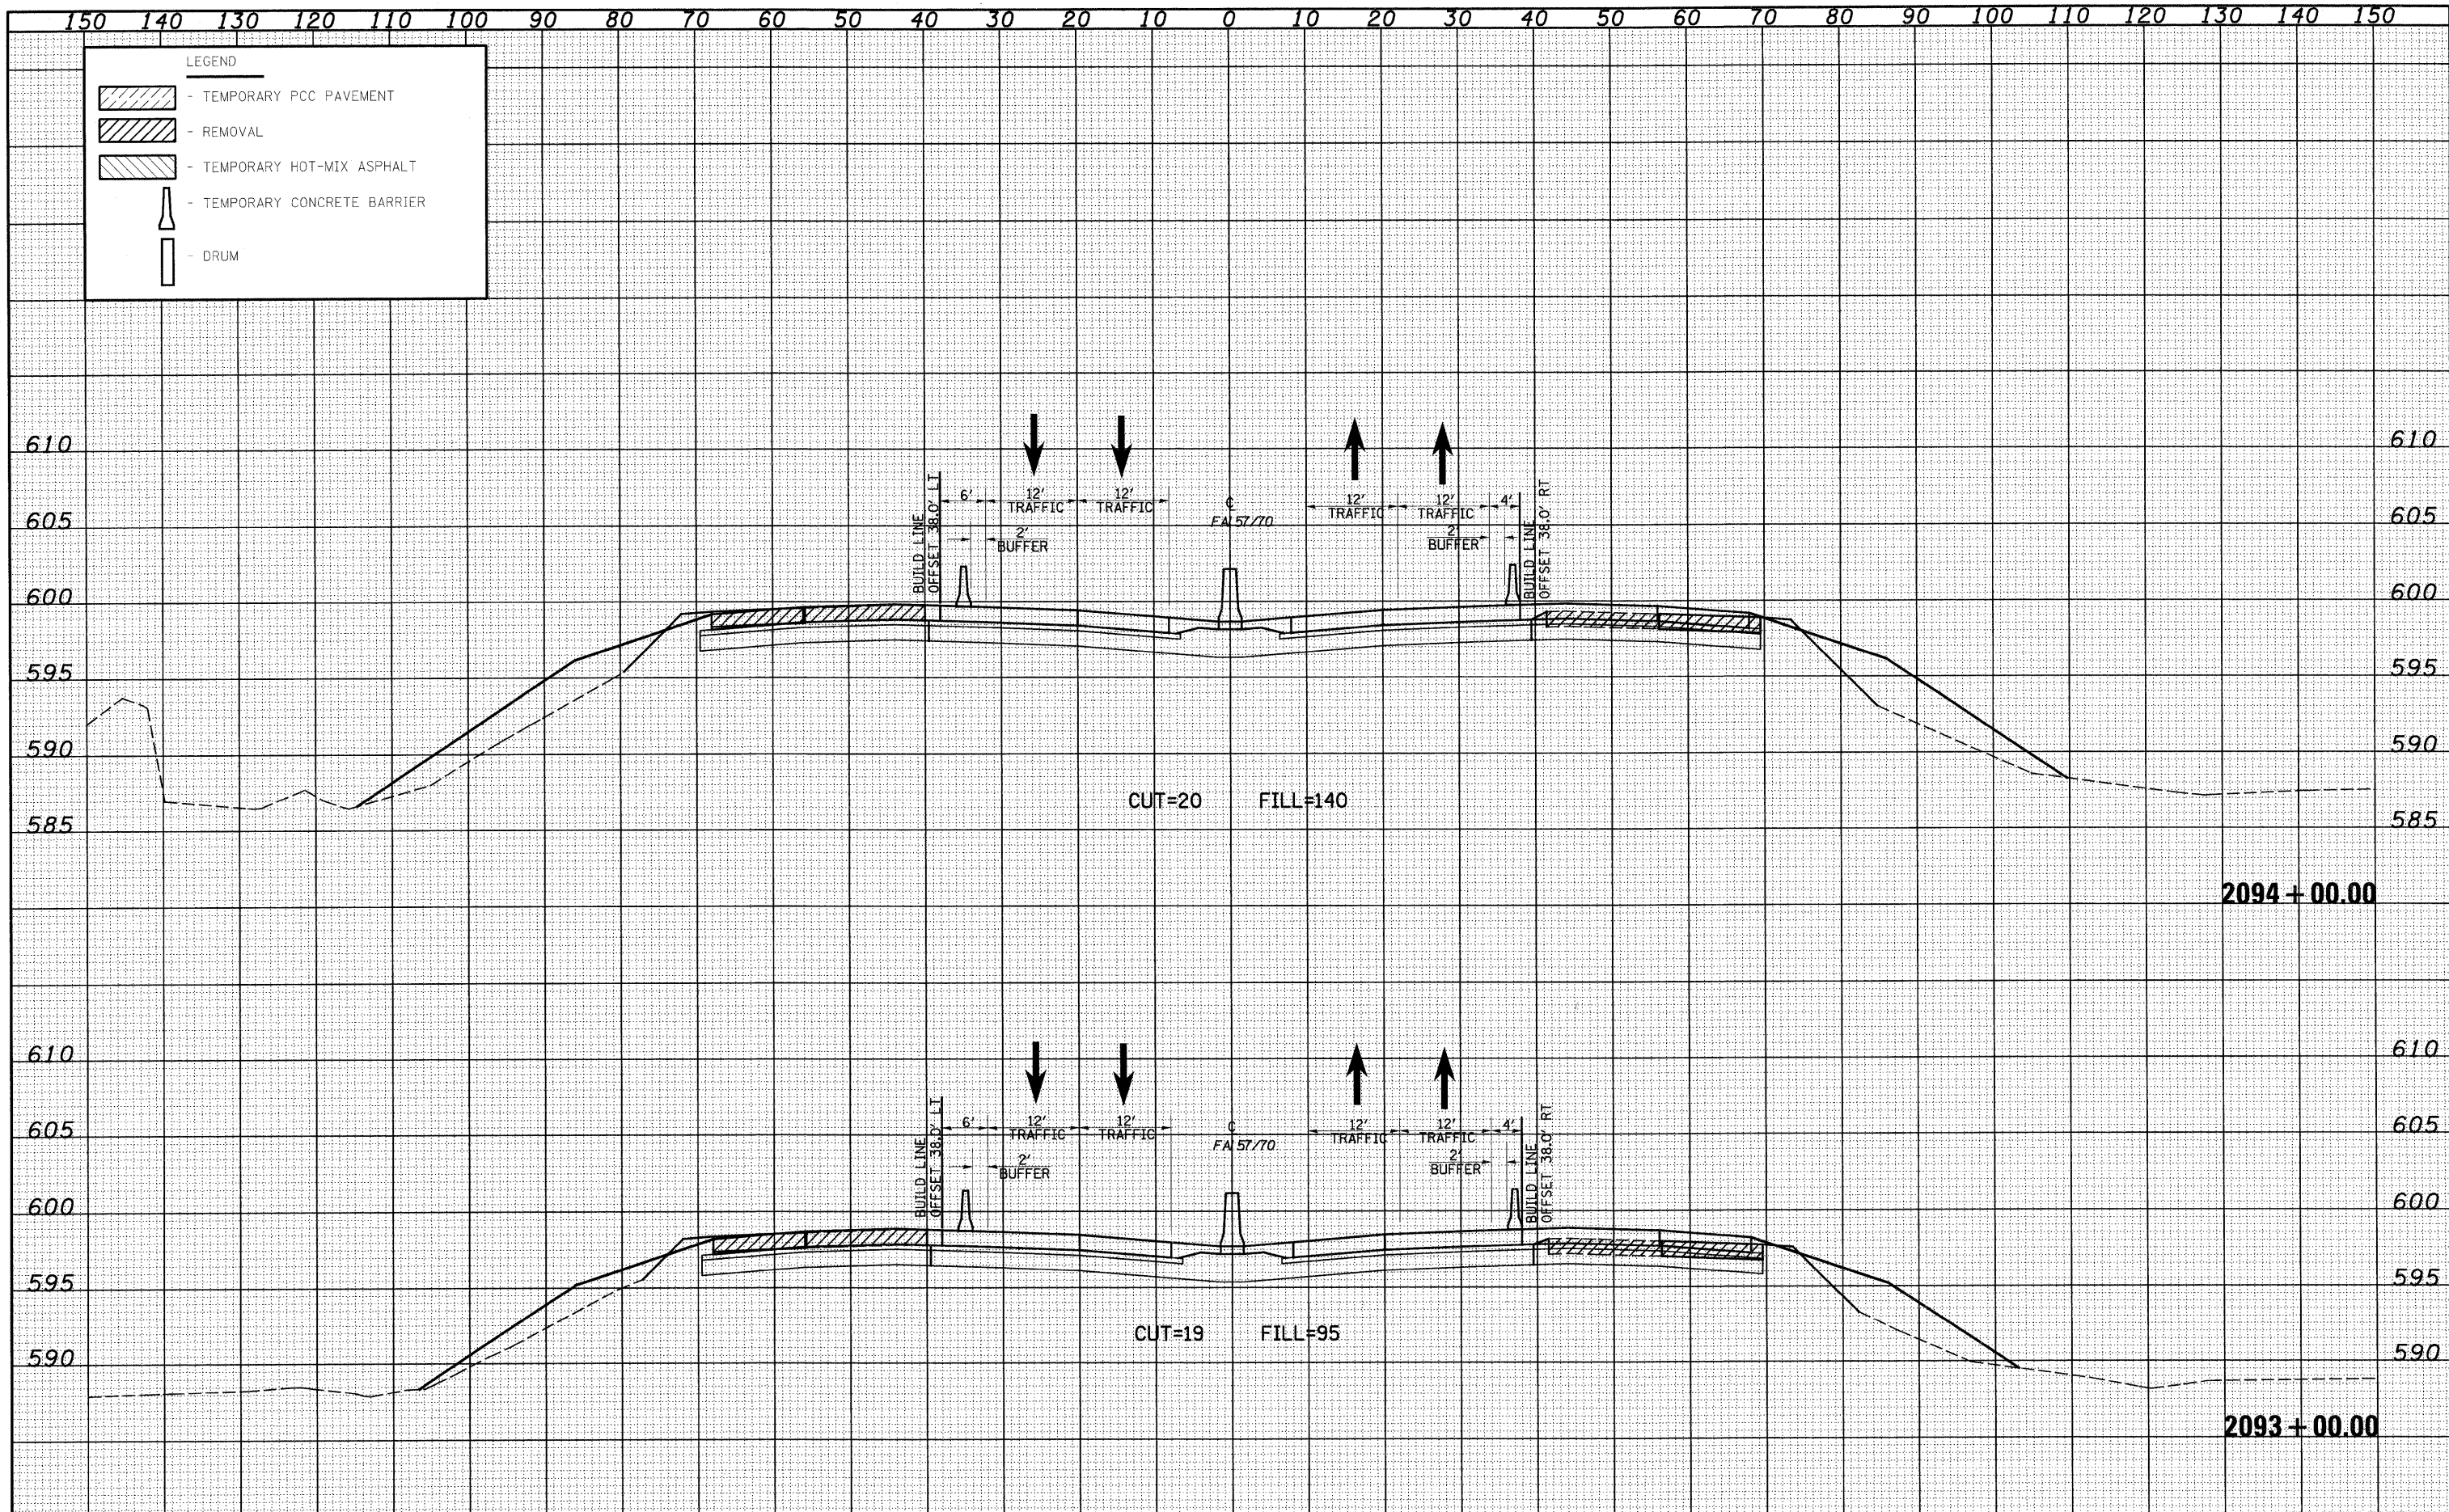

FILE NAME =	USER NAME = linda	DESIGNED - JWS	REVISED -	STATE OF ILLINOIS DEPARTMENT OF TRANSPORTATION	MAINTENANCE OF TRAFFIC SOUTH TRI LEVEL - I57/70 (STAGE 2)	F.A. RTE.	SECTION	COUNTY	TOTAL SHEETS	SHEET NO.		
57/70	(25-3)R	EFFINGHAM	1416			1011						
SCALE: 1"=10'						SHEET NO. 3 OF 9 SHEETS	STA. 2093+00.00 TO STA. 2094+00.00	CONTRACT NO. 74296				
PLOT DATE = 2/18/2010						DATE = 2-25-08	ILLINOIS FED. AID PROJECT					