


| | |
|--------------|--|
| DATE | |
| BY | |
| FINAL SURVEY | |
| NOTE BOOK | |
| NO. | |

| | |
|-----------------|--|
| DATE | |
| BY | |
| ORIGINAL SURVEY | |
| NOTE BOOK | |
| NO. | |

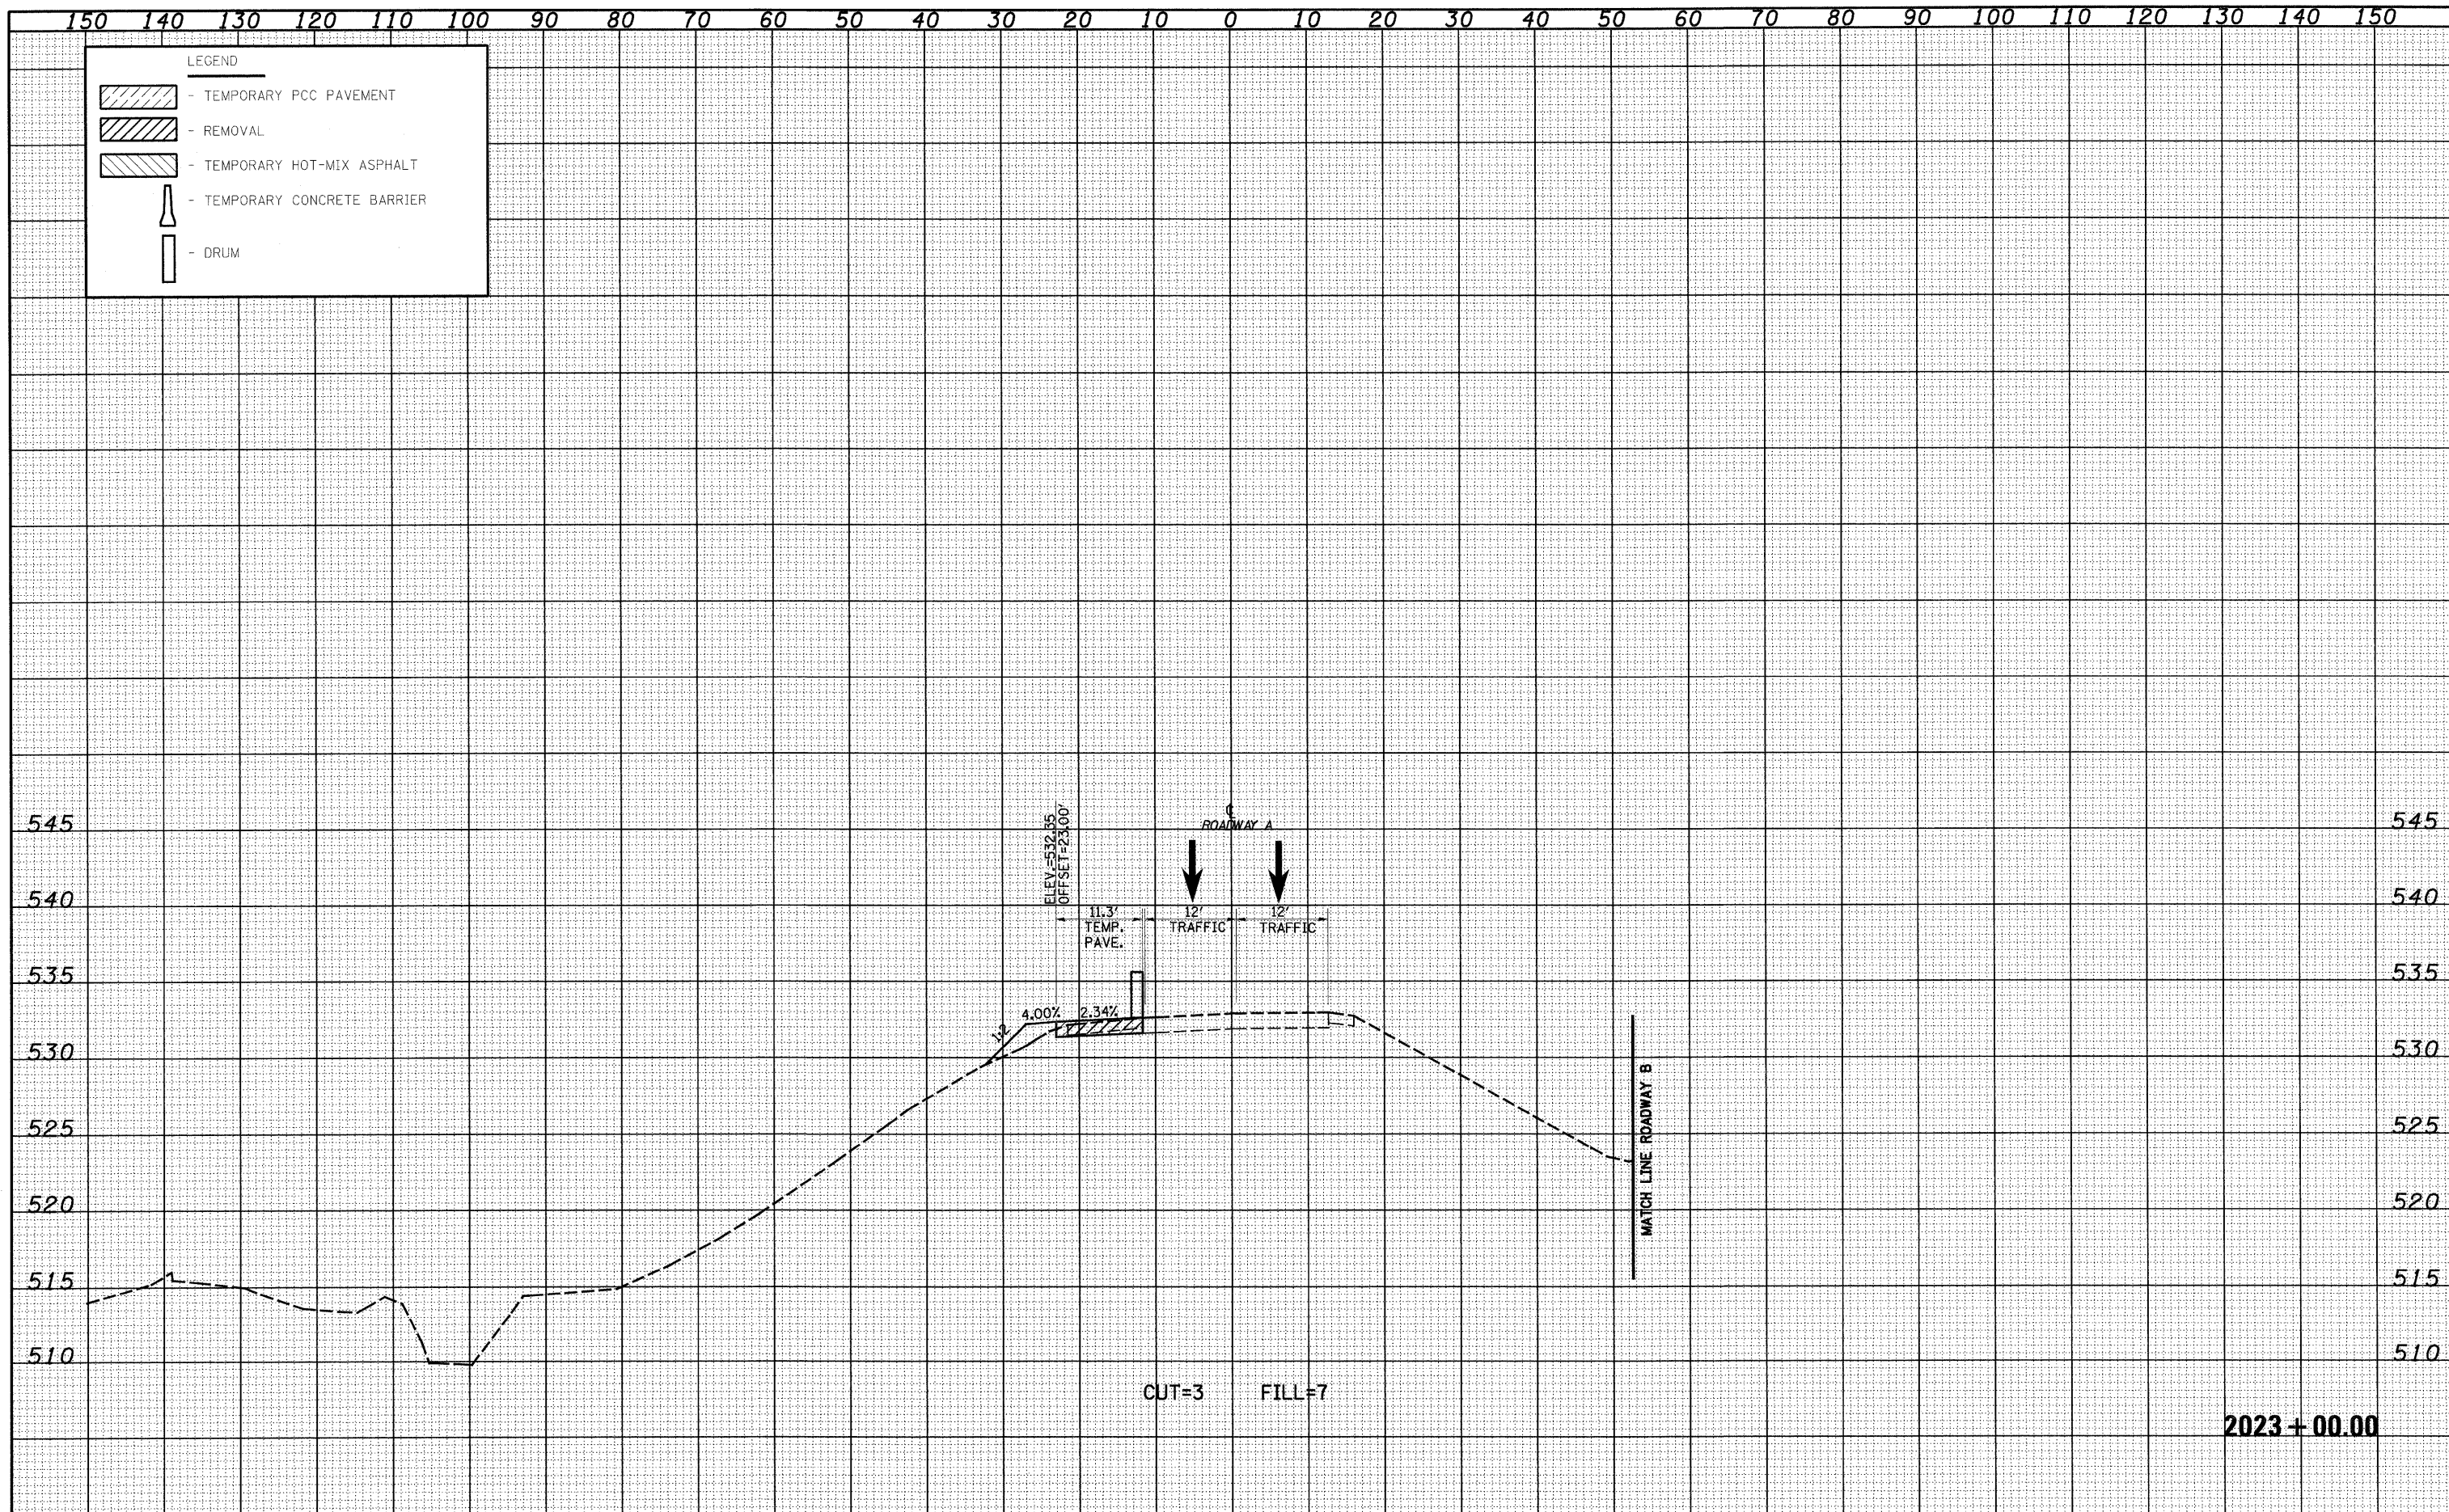

| | | | | | | | | | | | | |
|---|-------------------|----------------|-----------|---|---|---------|---------------------------|--------------------|---------|--------|--------------|-----------|
| FILE NAME = | USER NAME = linda | DESIGNED - JWS | REVISED - | STATE OF ILLINOIS DEPARTMENT OF TRANSPORTATION | MAINTENANCE OF TRAFFIC SOUTH TRI LEVEL - ROADWAY A (PRE-STAGE 1) | | | F.A.I. RTE. | SECTION | COUNTY | TOTAL SHEETS | SHEET NO. |
| 50Project\400\00072.57-70.dwg\17090001.Plot.dwg | | DRAWN - LEC | REVISED - | | 57/70 | (25-3)R | EFFINGHAM | 1416 | 1023 | | | |
| PLOT SCALE = 20.0000' / 1" | | CHECKED - BRM | REVISED - | | SCALE: 1"=10' SHEET NO. 6 OF 72 SHEETS STA. 2023+00.00 TO STA. 2023+00.00 | | | CONTRACT NO. 74296 | | | | |
| PLOT DATE = 2/18/2010 | | DATE - 2-22-08 | REVISED - | | FED. ROAD DIST. NO. | | ILLINOIS FED. AID PROJECT | | | | | |