


DATE	
BY	
REVIEWED	
NO. OF	
TEMPLATES	
AREAS CHECKED	
NO.	

DATE	
BY	
REVIEWED	
NO. OF	
TEMPLATES	
AREAS CHECKED	
NO.	

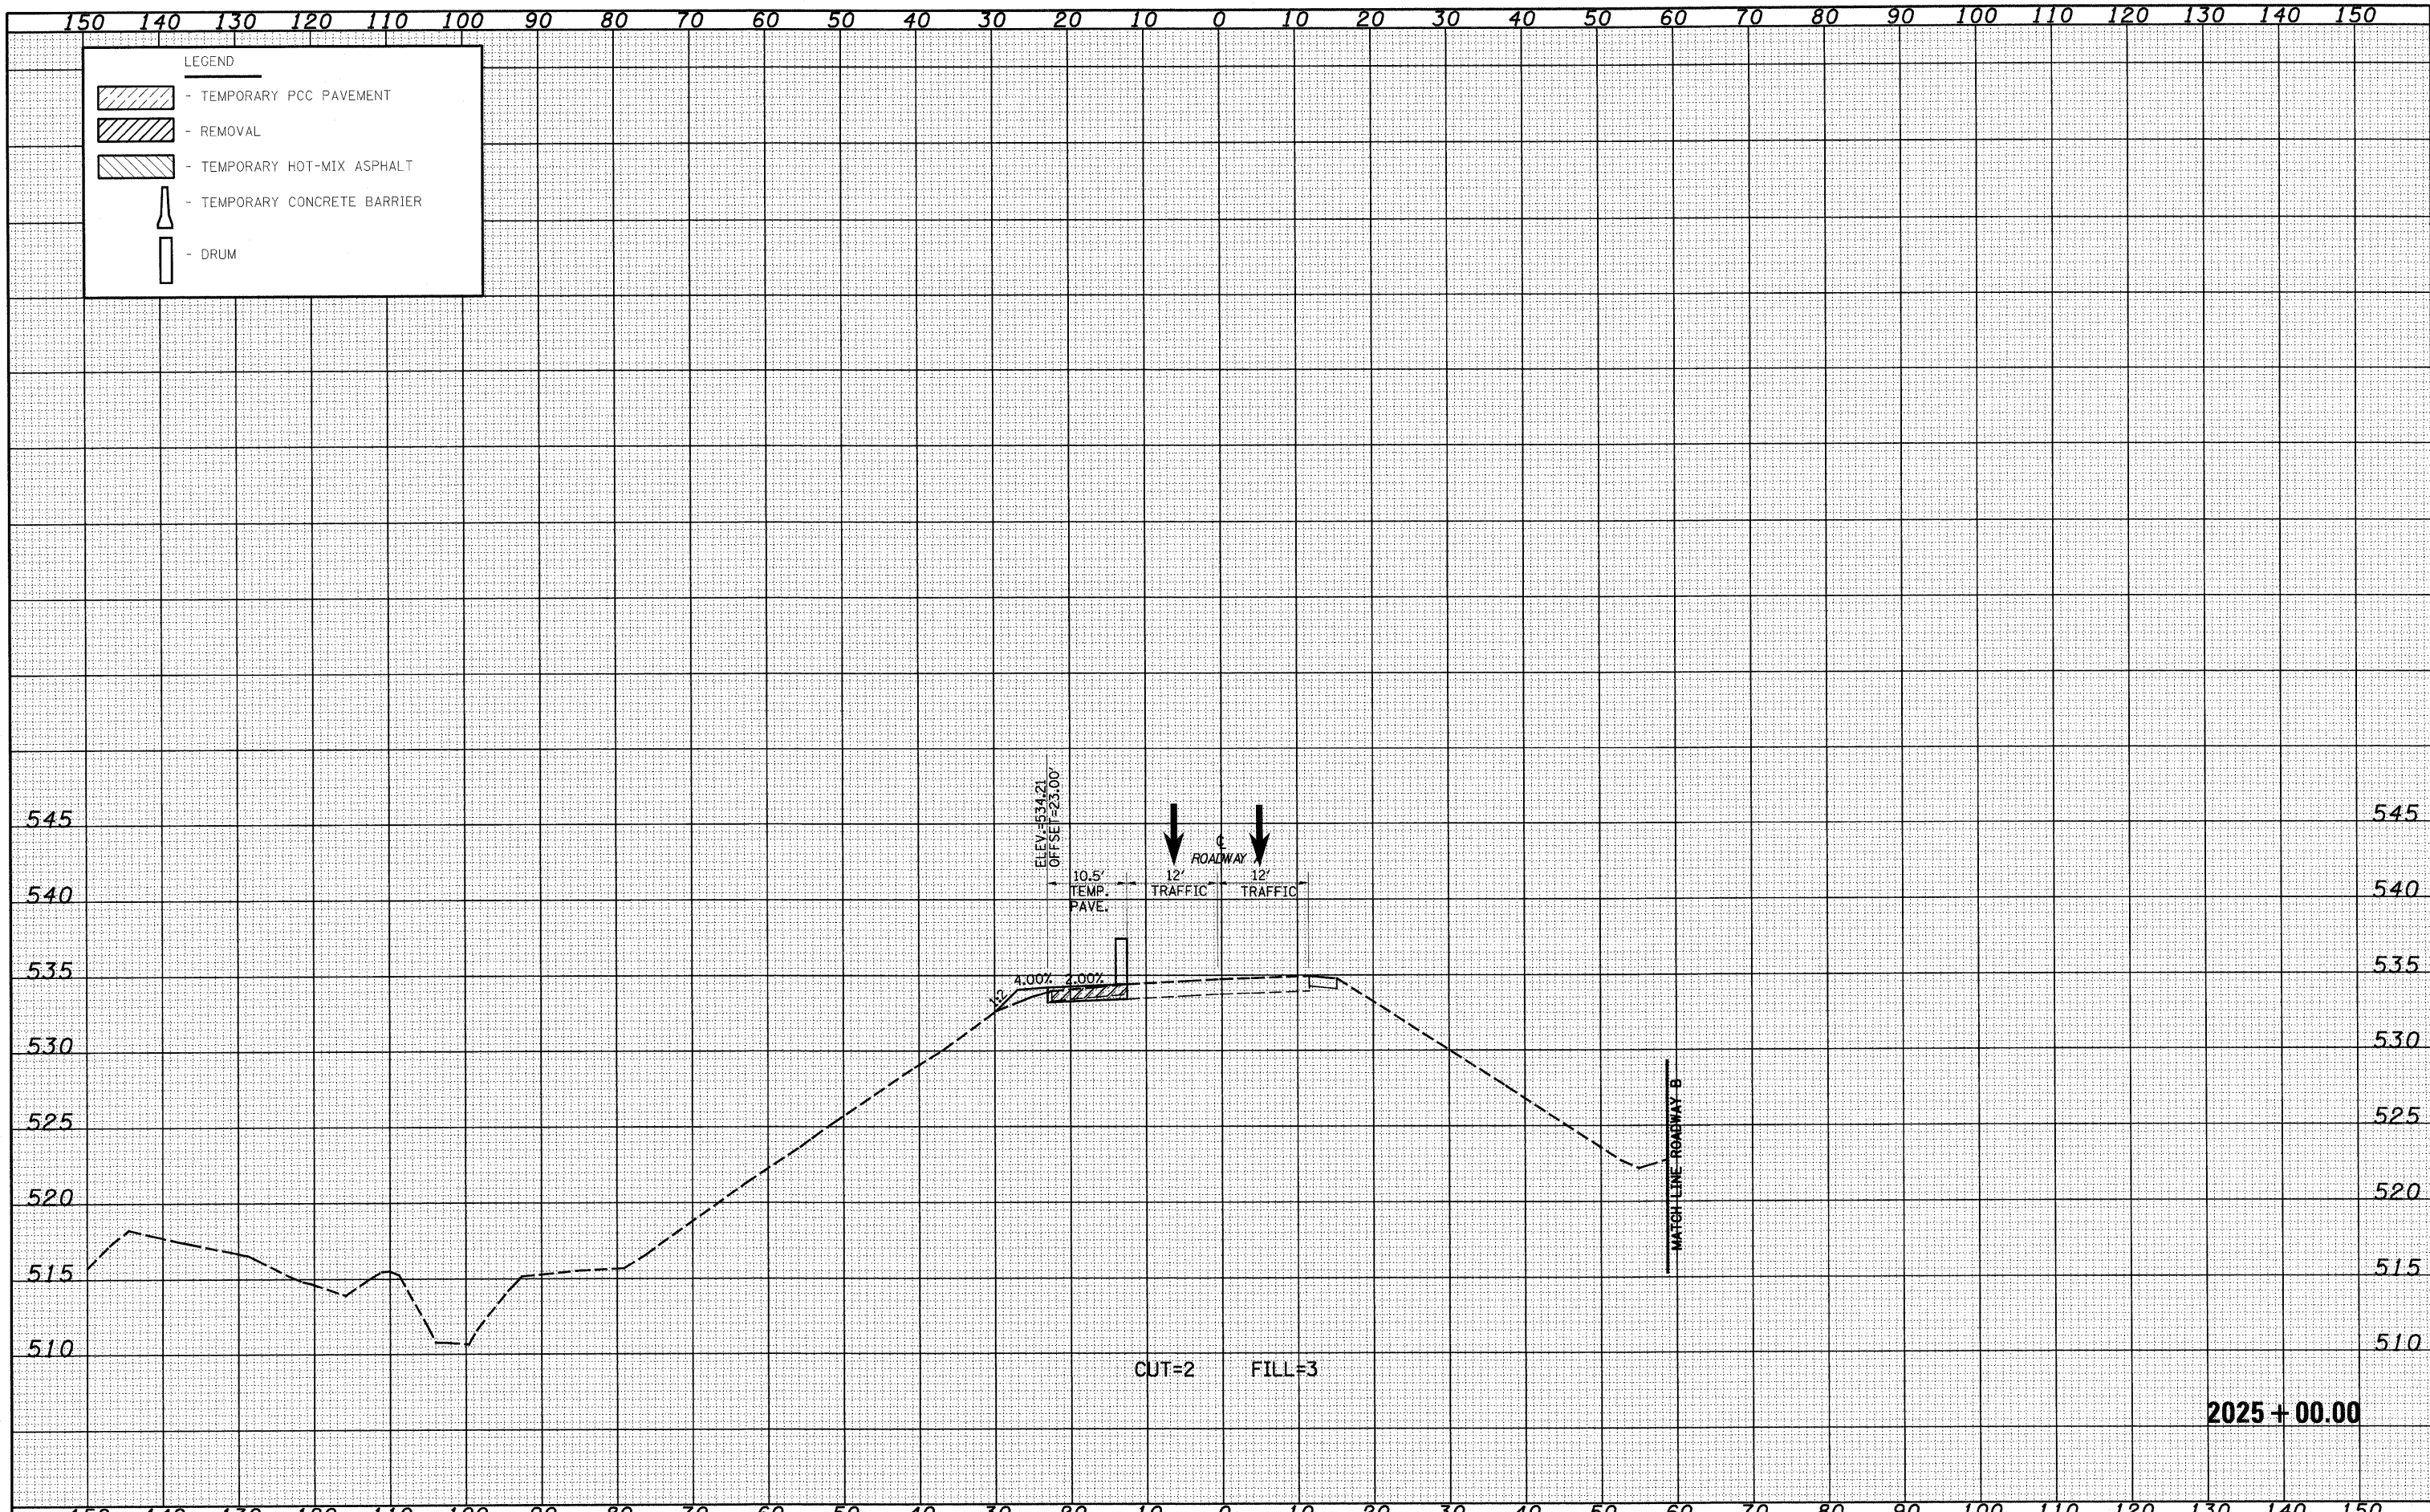

FILE NAME -	USER NAME = 11ndb	DESIGNED - JWS	REVISED -	STATE OF ILLINOIS DEPARTMENT OF TRANSPORTATION	MAINTENANCE OF TRAFFIC SOUTH TRI LEVEL - ROADWAY A (PRE-STAGE 1)	F.A.I. RTE.	SECTION	COUNTY	TOTAL SHEETS	SHEET NO.
5:\Project\483\80072-57\78.dwg\11ndb\117690001-PS.dwg	PLOT SCALE = 20.00000' / IN.	DRAWN - LEC	REVISED -			57/70	(25-3R)	EFFINGHAM	1416	1025
PLOT DATE = 2/13/2010	DATE - 2-22-08	CHECKED - BRM	REVISED -			CONTRACT NO. 74296				
		DATE - 2-22-08	REVISED -			SCALE: 1"=10'		SHEET NO. 8 OF 72 SHEETS		STA. 2025+00.00 TO STA. 2025+00.00