


DATE	
BY	
FINAL SURVEY	
NOTE BOOK	
NO.	
SURVEYED	
TEMPLATE	
AREAS CHECKED	

DATE	
BY	
ORIGINAL SURVEY	
NOTE BOOK	
NO.	
SURVEYED	
TEMPLATE	
AREAS CHECKED	

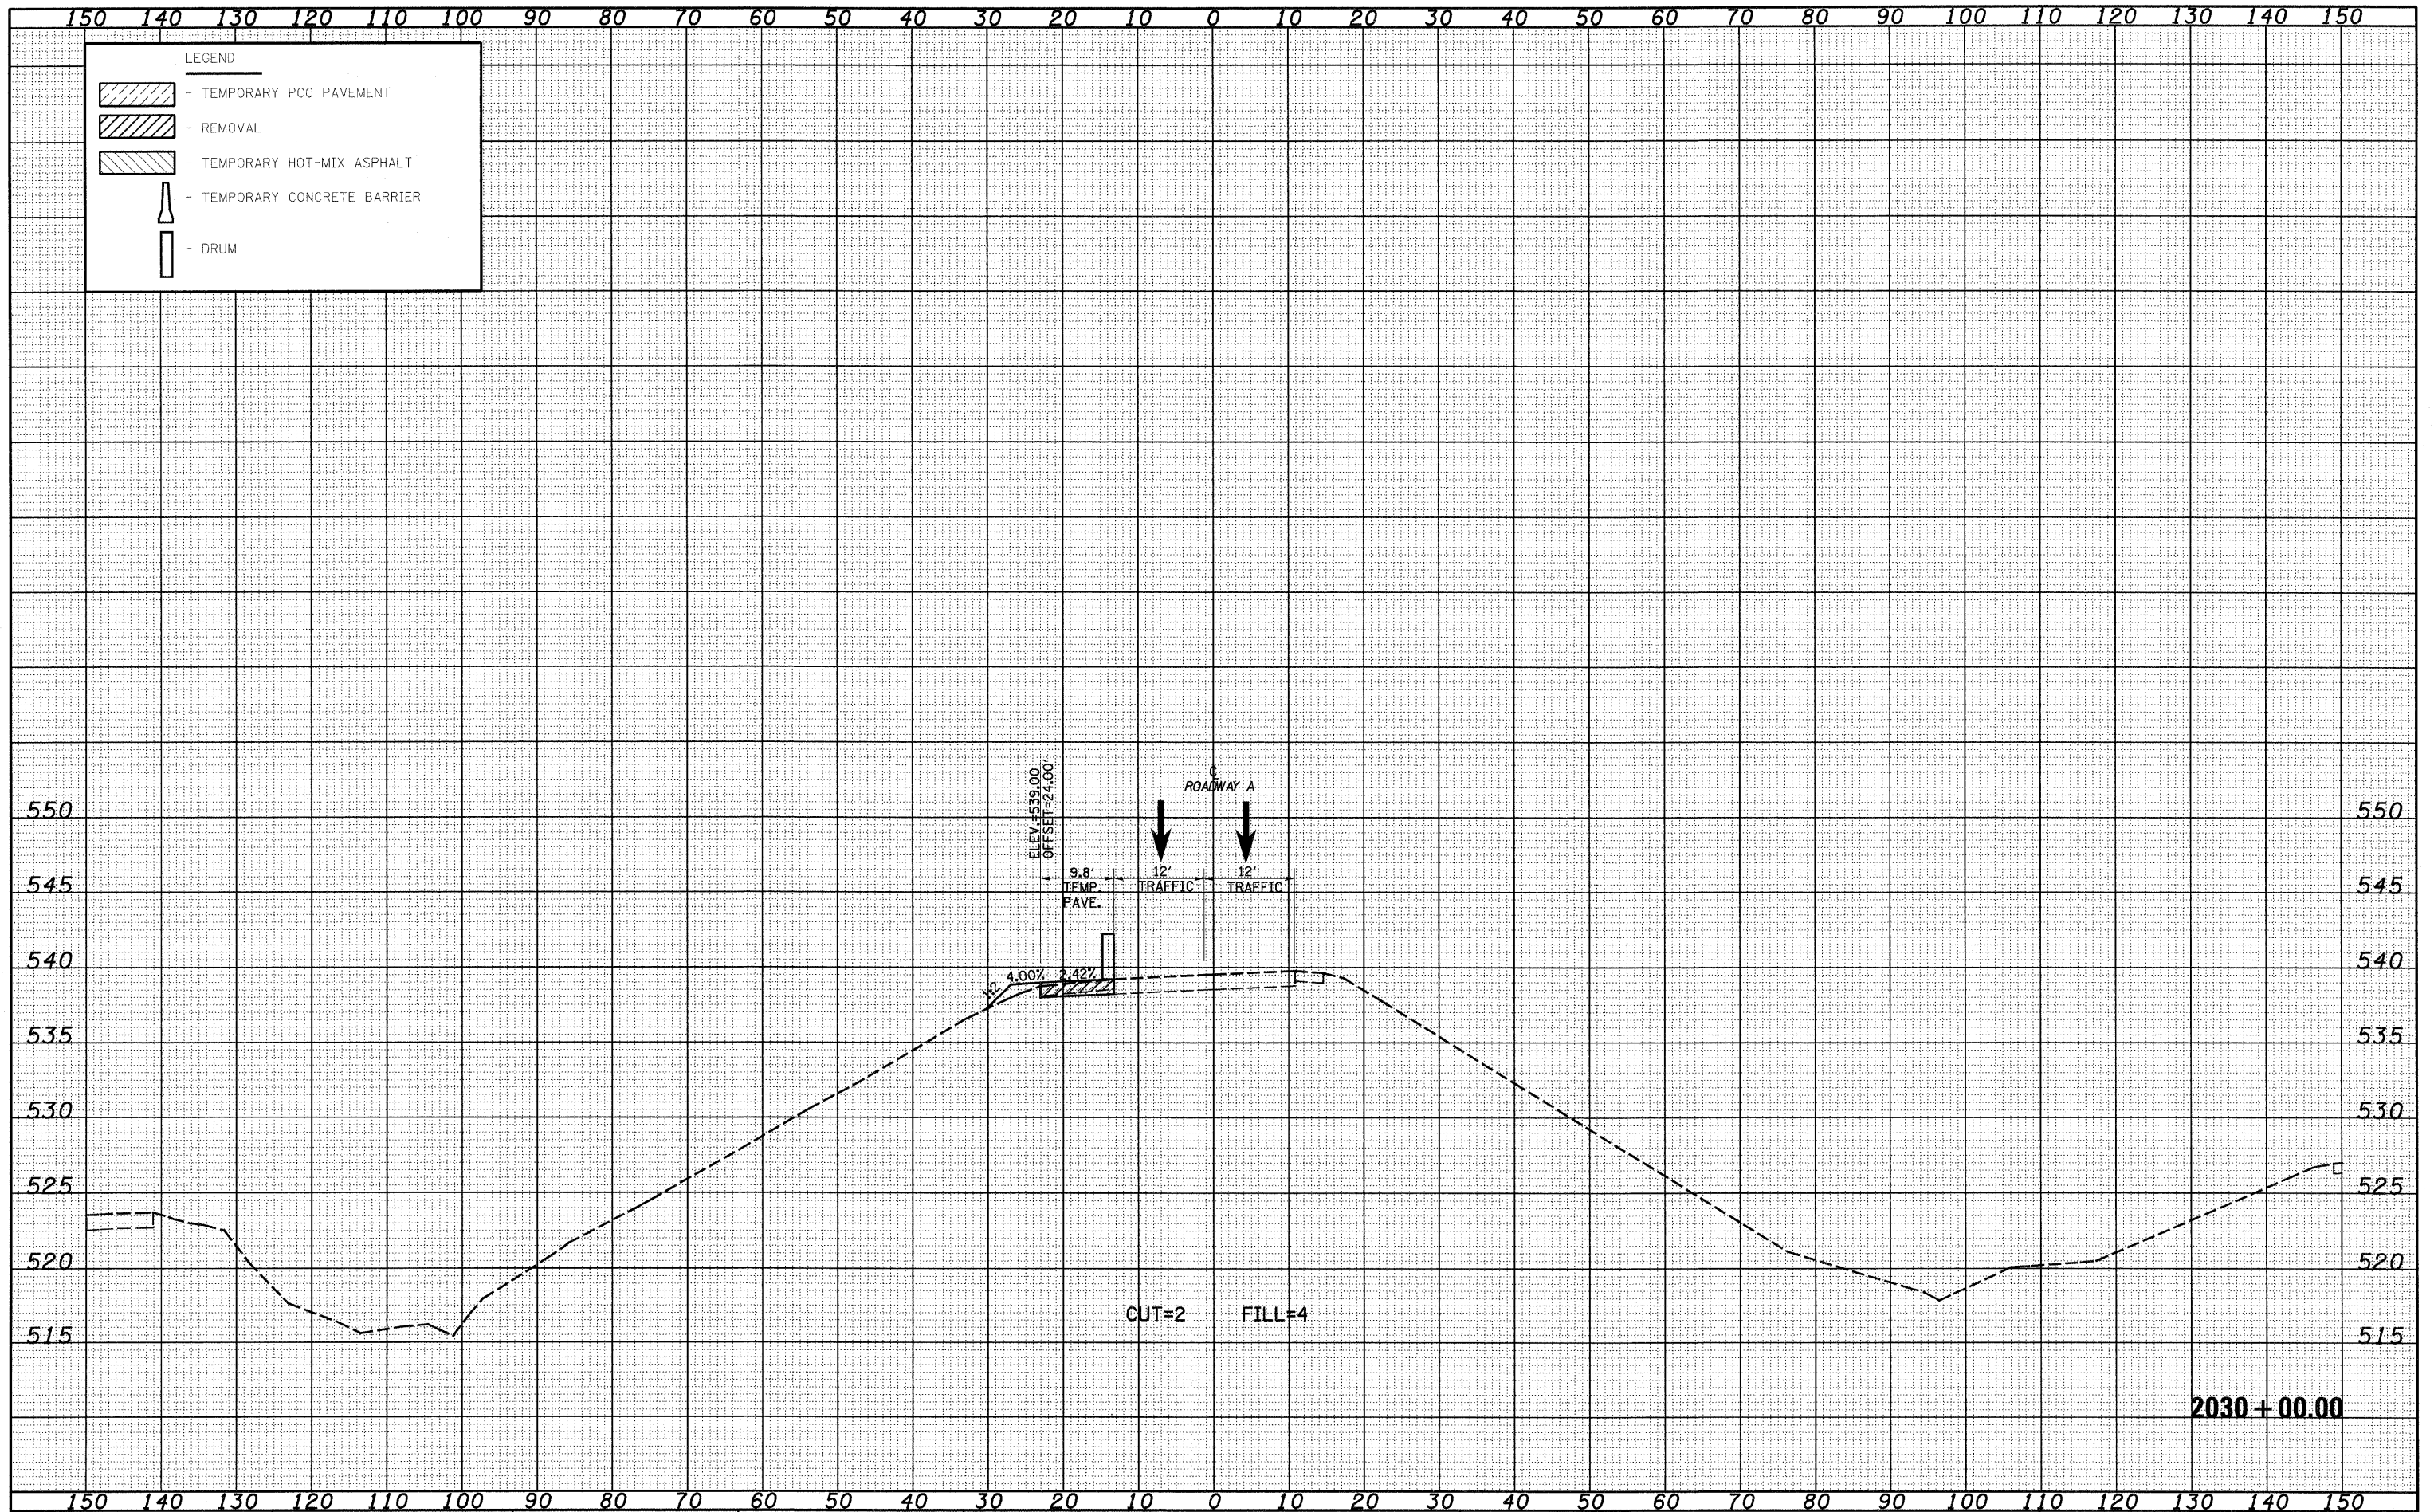

FILE NAME =	USER NAME = lnda	DESIGNED - JWS	REVISED -	STATE OF ILLINOIS DEPARTMENT OF TRANSPORTATION	MAINTENANCE OF TRAFFIC SOUTH TRI LEVEL - ROADWAY A (PRE-STAGE 1)	F.A.I. RTE.	SECTION	COUNTY	TOTAL SHEETS	SHEET NO.	
Project: 03-000-2.57-70.dwg	PLOT SCALE = 20.0000' / IN.	DRAWN - LEC	REVISED -			57/70	(25-3)R	EFFINGHAM	1416	1030	
PLOT DATE = 2/10/2010	DATE - 2-22-08	CHECKED - BRM	REVISED -			CONTRACT NO. 74296					
		DATE - 2-22-08	REVISED -			SCALE: 1"=10' SHEET NO. 13 OF 72 SHEETS STA. 2030+00.00 TO STA. 2030+00.00 FED. ROAD DIST. NO. ILLINOIS FED. AID PROJECT					