


DATE	
BY	
FINAL SURVEY	
NO. _____	
SURVEY	
NO. _____	
NOTE BOOK	
NO. _____	
TEMPLATE	
AREAS CHECKED	

DATE	
BY	
ORIGINAL SURVEY	
NO. _____	
SURVEY	
NO. _____	
NOTE BOOK	
NO. _____	
TEMPLATE	
AREAS CHECKED	

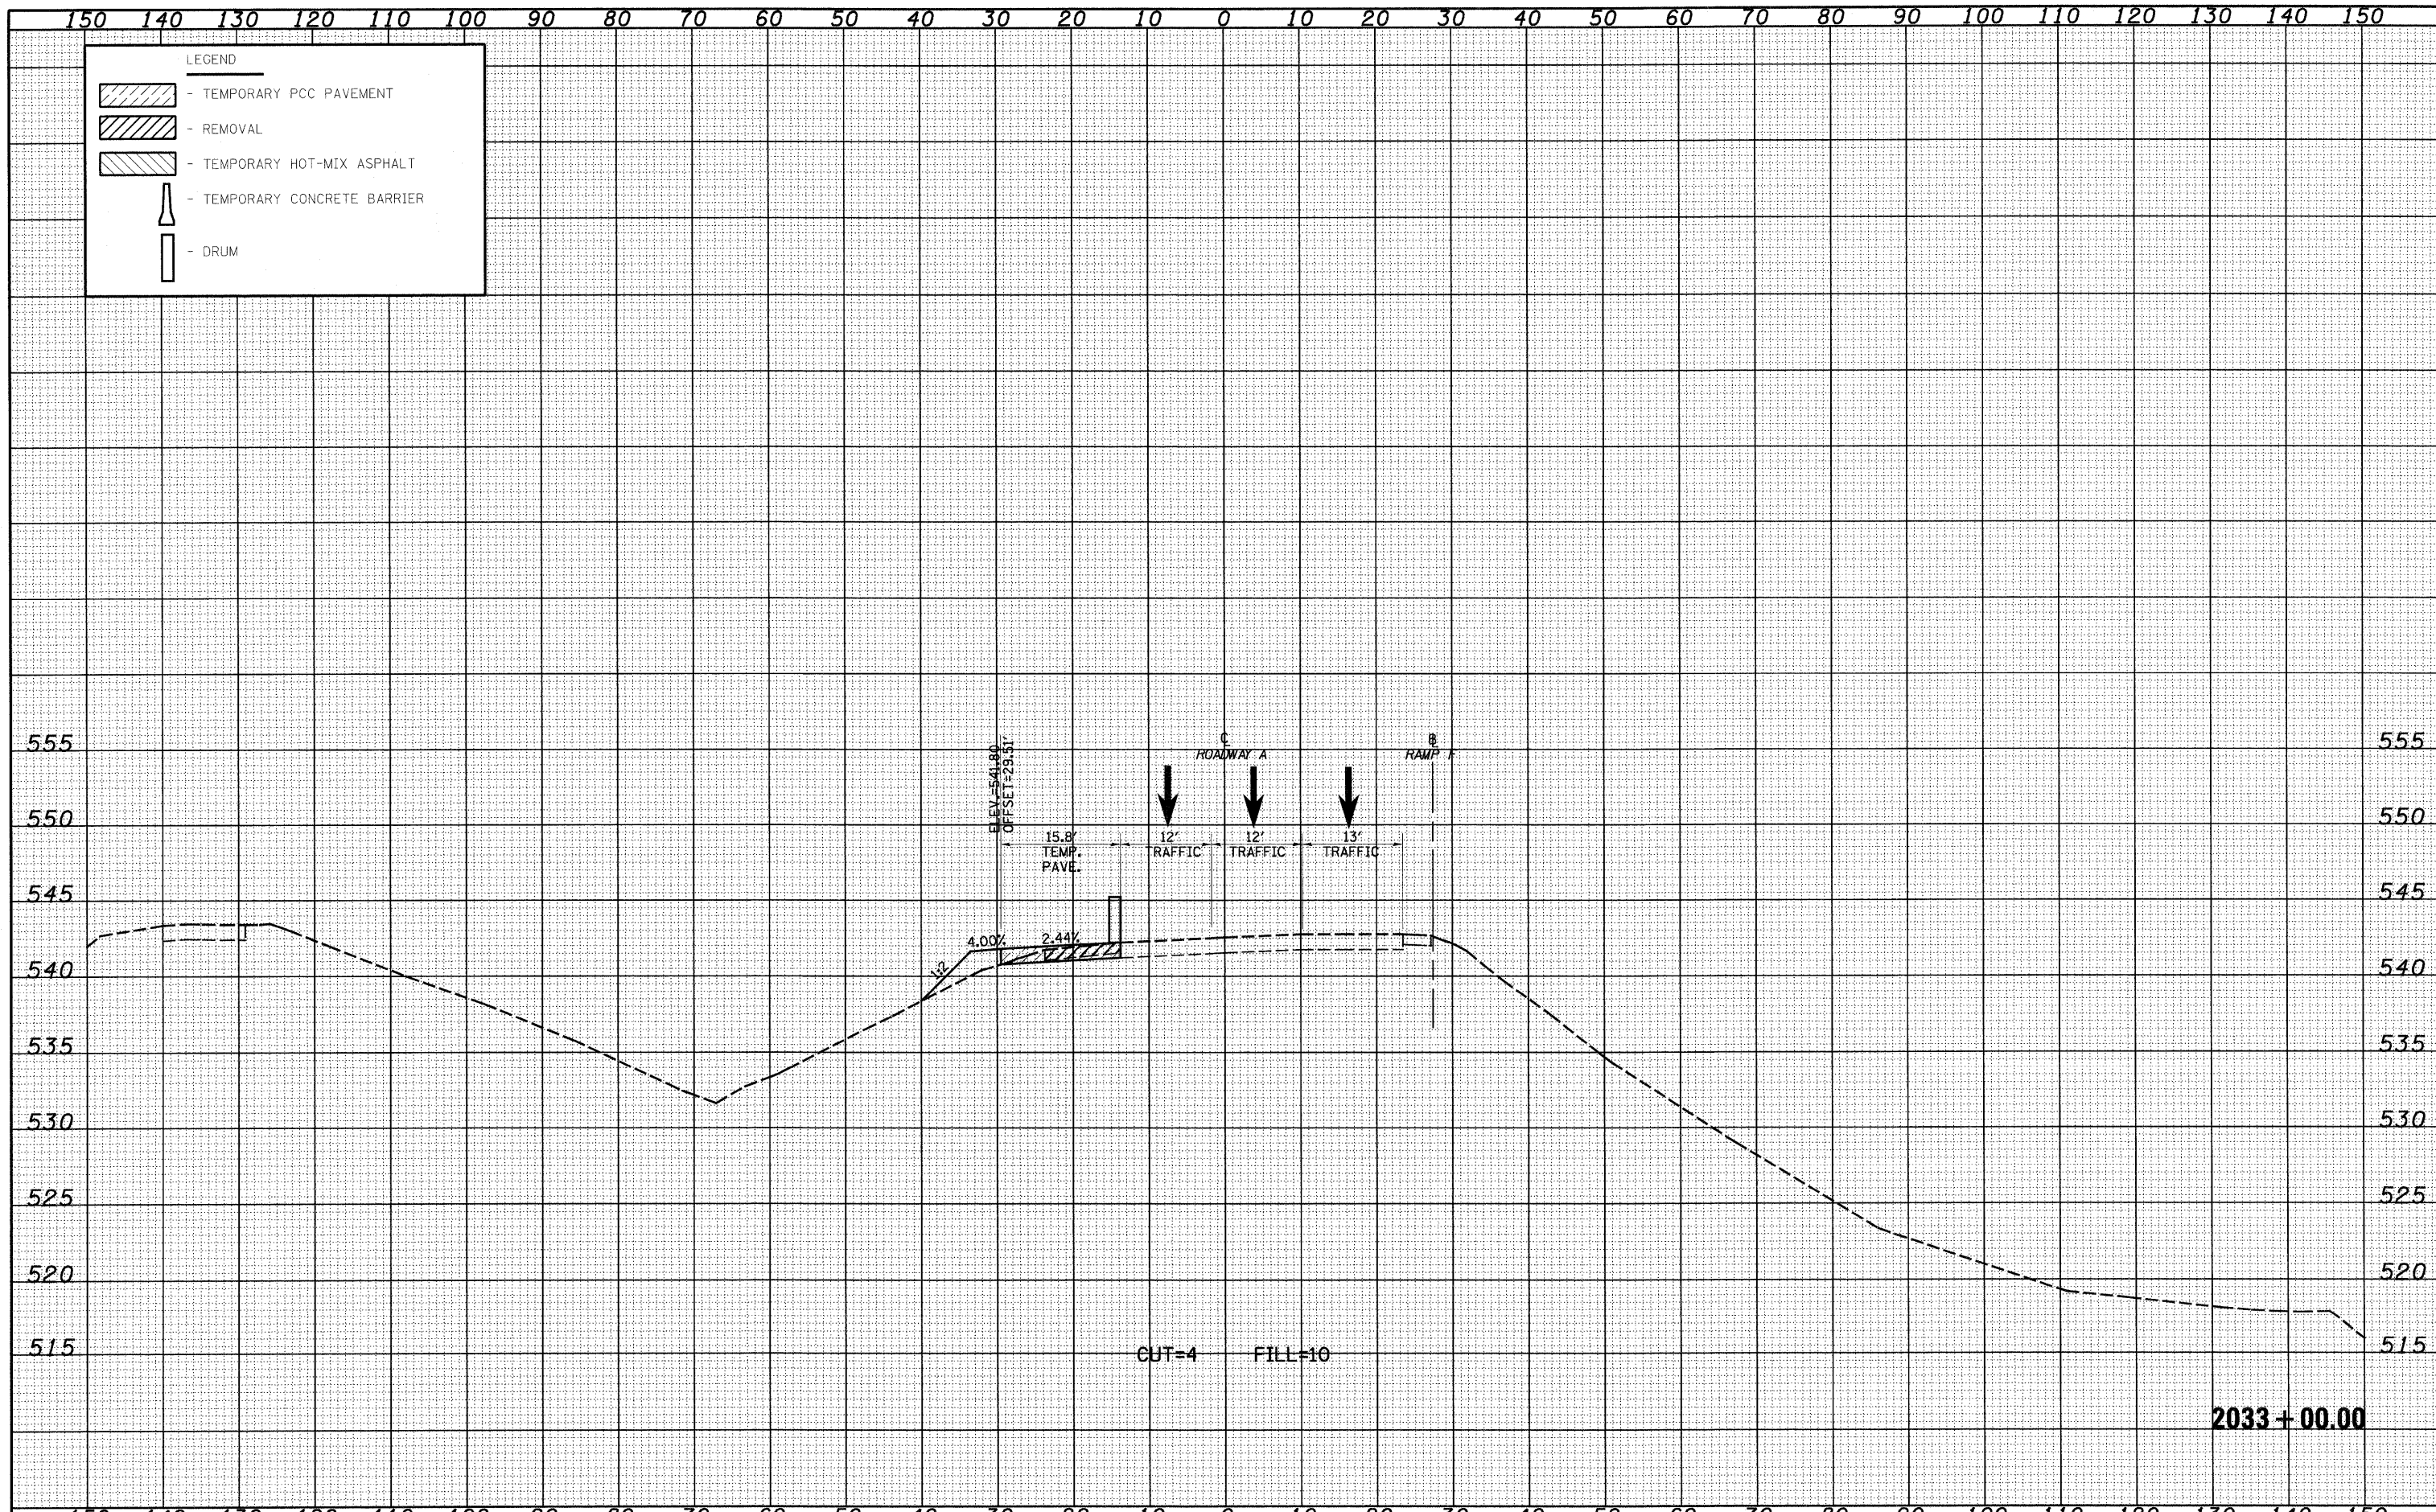

FILE NAME =	USER NAME = lmda	DESIGNED - JWS	REVISED -	STATE OF ILLINOIS DEPARTMENT OF TRANSPORTATION	MAINTENANCE OF TRAFFIC SOUTH TRI LEVEL - ROADWAY A (PRE-STAGE 1)		F.A.I. RTE.	SECTION	COUNTY	TOTAL SHEETS	SHEET NO.
S:\Project\403-0007257-70.dwg		DRAWN - LEC	REVISED -		57/70	(25-3R)	EFFINGHAM	1416	1033	CONTRACT NO. 74296	
PLOT SCALE = 20.00000' / IN.		CHECKED - BRM	REVISED -		SCALE: 1"=10'	SHEET NO. 16 OF 72 SHEETS	STA. 2033+00.00 TO STA. 2033+00.00	FED. ROAD DIST. NO. ILLINOIS FED. AID PROJECT			
PLOT DATE = 2/18/2010		DATE - 2-22-08	REVISED -								