


| | |
|---------------|--|
| DATE | |
| BY | |
| FINAL SURVEY | |
| SURVEY | |
| NOTE BOOK | |
| TEMPLATE | |
| AREAS CHECKED | |
| NO. | |

| | |
|-----------------|--|
| DATE | |
| BY | |
| ORIGINAL SURVEY | |
| SURVEY | |
| NOTE BOOK | |
| TEMPLATE | |
| AREAS CHECKED | |
| NO. | |

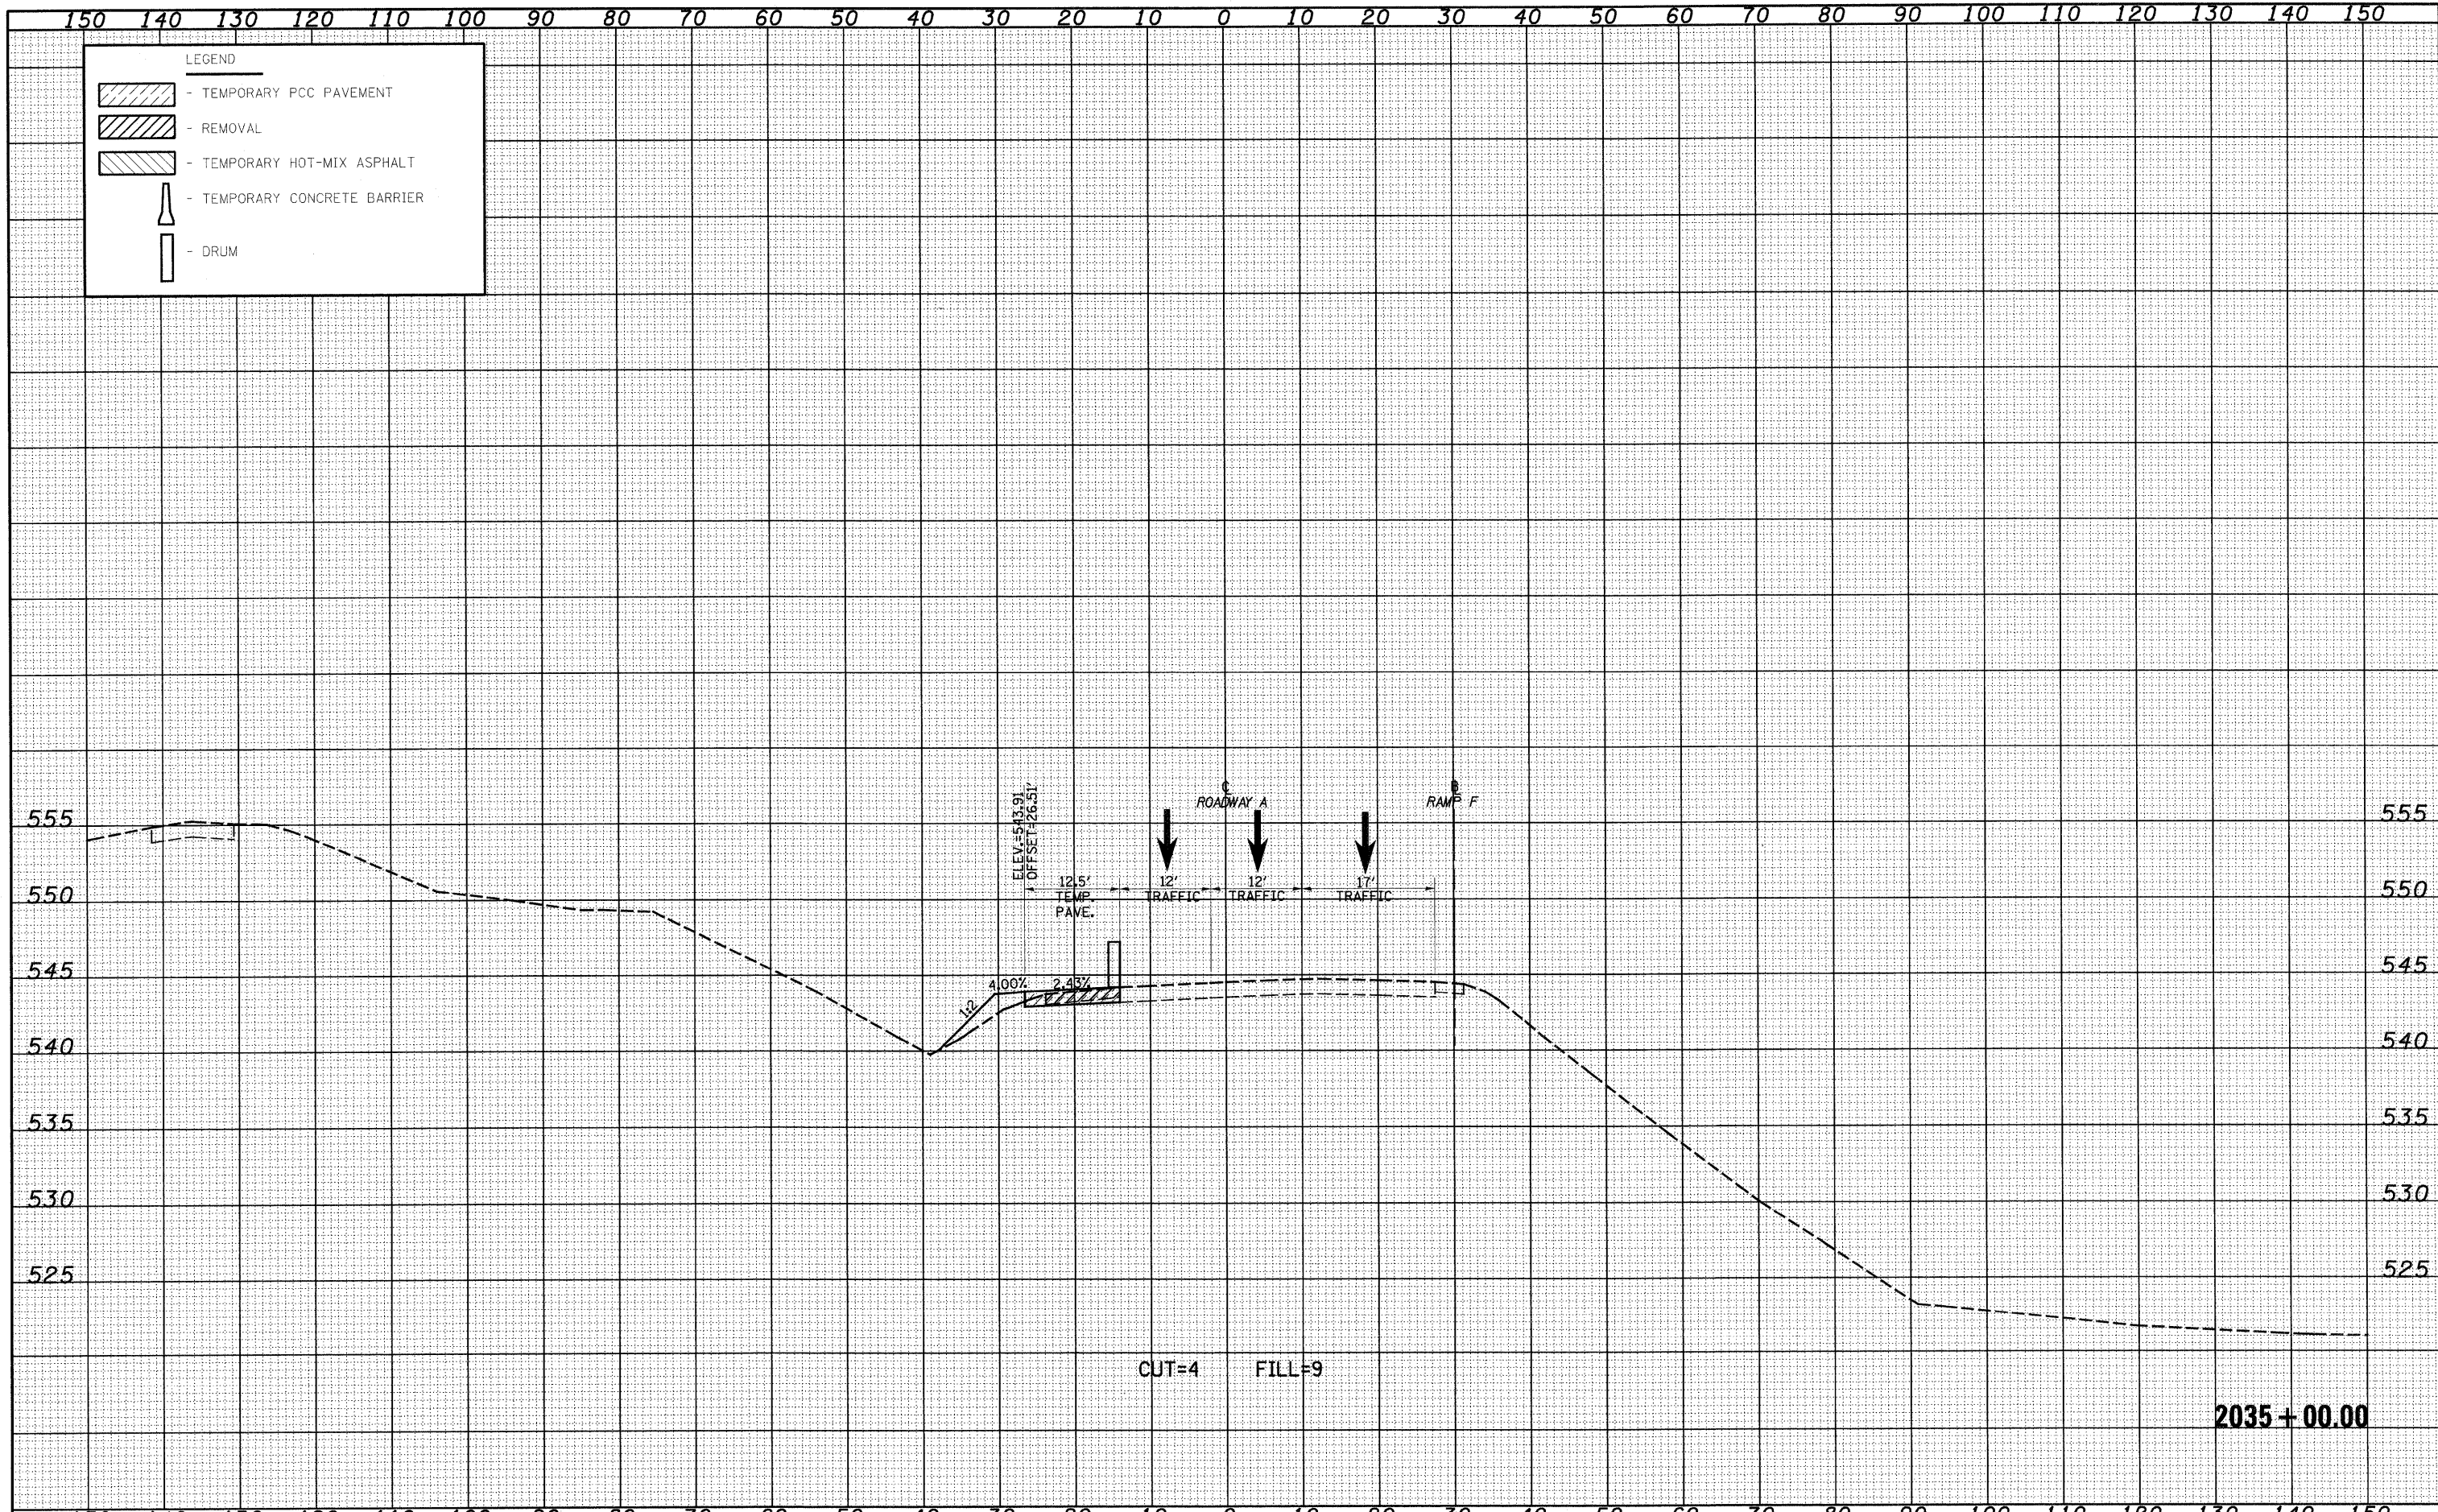

| | | | | | | | | | | | | |
|---------------------------------|------------------|----------------|-----------|---|---|---------------------------|------------------------------------|---|---------|-----------|-----------------|--------------|
| FILE NAME = | USER NAME = lnda | DESIGNED - JWS | REVISED - | STATE OF ILLINOIS DEPARTMENT OF TRANSPORTATION | MAINTENANCE OF TRAFFIC SOUTH TRI LEVEL - ROADWAY A (PRE-STAGE 1) | | | F.A.I. RTE. | SECTION | COUNTY | TOTAL SHEETS | SHEET NO. |
| S:\Projects\100-700\100-700.dwg | | DRAWN - LEC | REVISED - | | SCALE: 1"=10' | SHEET NO. 18 OF 72 SHEETS | STA. 2035+00.00 TO STA. 2035+00.00 | 57/70 | (25-3)R | EFFINGHAM | 1416 | 1035 |
| PLOT SCALE = 20.00000 ' / IN. | | CHECKED - BRM | REVISED - | | | | | CONTRACT NO. 74296 | | | | |
| PLOT DATE = 2/11/2010 | | DATE - 2-22-08 | REVISED - | | | | | FED. ROAD DIST. NO. ILLINOIS FED. AID PROJECT | | | | |