


DATE _____
 BY _____
 SURVEYED _____
 SURVEY _____
 TEMPLATE _____
 NOTE BOOK _____
 AREAS CHECKED _____
 NO. _____

DATE _____
 BY _____
 ORIGINAL SURVEY _____
 SURVEY _____
 TEMPLATE _____
 NOTE BOOK _____
 AREAS CHECKED _____
 NO. _____

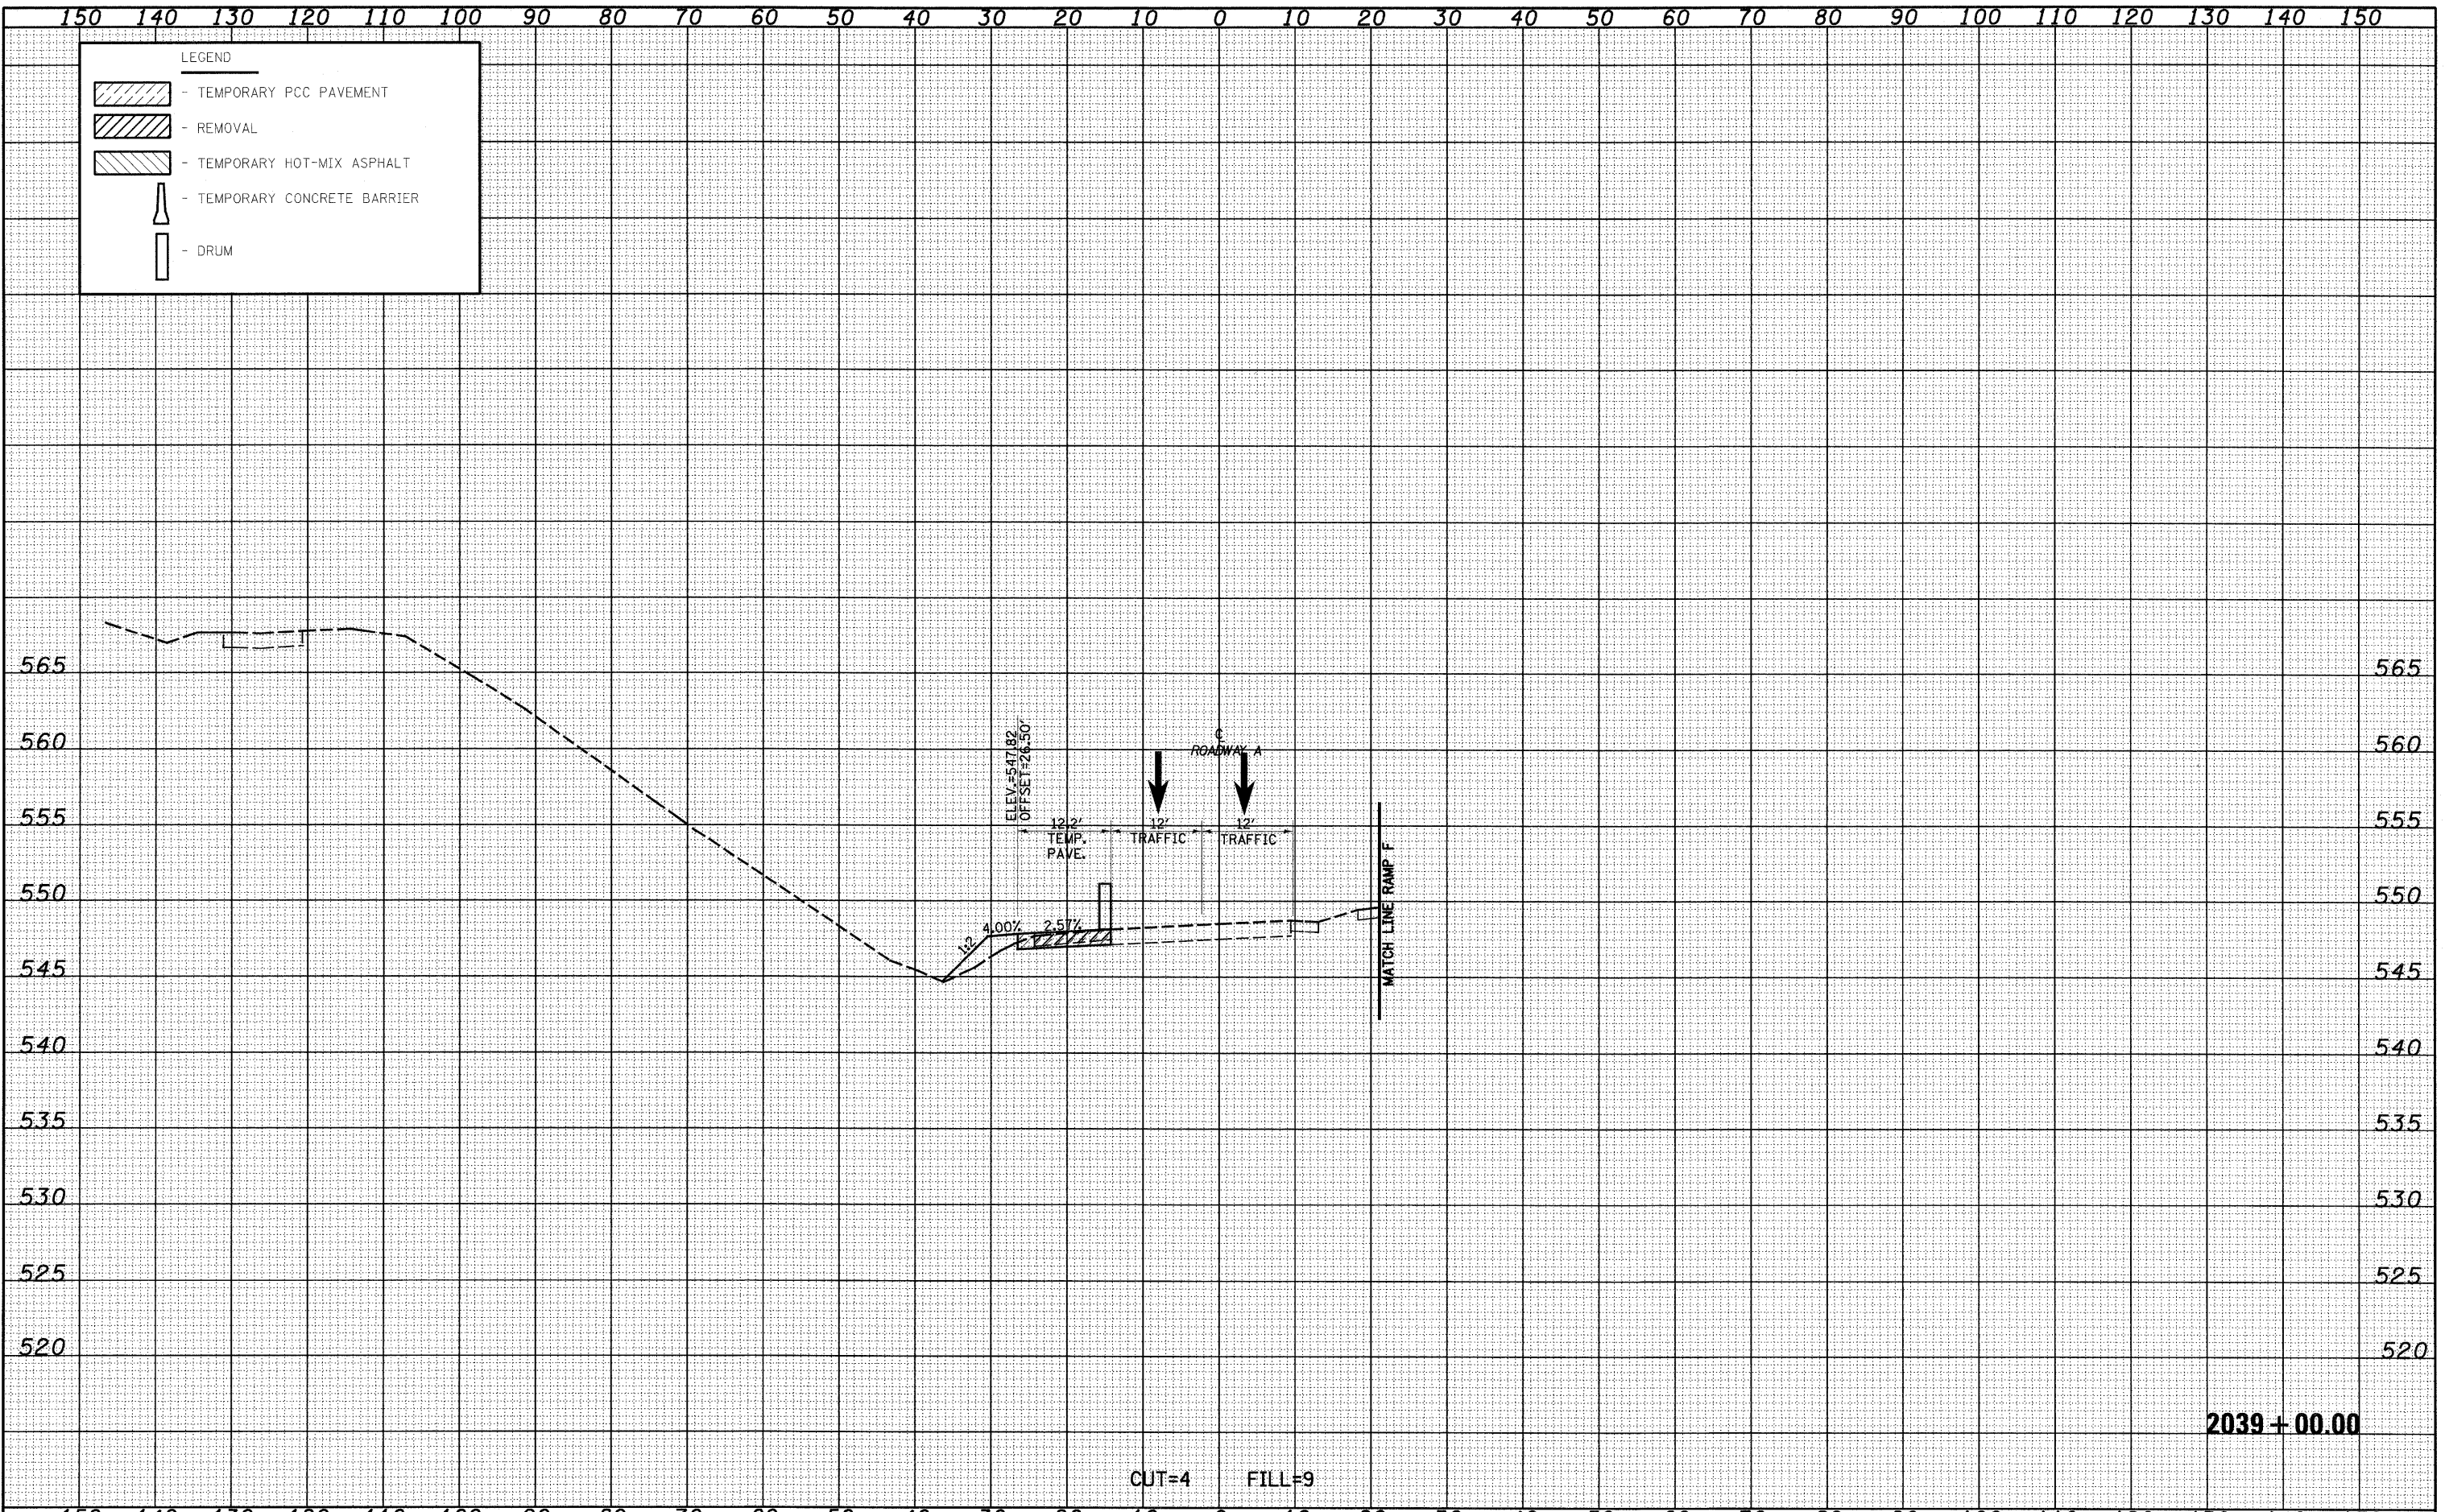

2039+00.00

FILE NAME =	USER NAME = linda	DESIGNED - JWS	REVISED -	STATE OF ILLINOIS DEPARTMENT OF TRANSPORTATION	MAINTENANCE OF TRAFFIC SOUTH TRI LEVEL - ROADWAY A (PRE-STAGE 1)			F.A.I. RTE.	SECTION	COUNTY	TOTAL SHEETS	SHEET NO.
30Pages\03 00072.57-70.dgn\17650000.F3.dgn		DRAWN - LEC	REVISED -		57/70	(25-3)R	EFFINGHAM	1416	1040			
PLOT SCALE = 20.00000 ' / IN.		CHECKED - BRM	REVISED -		SCALE: 1"=10' SHEET NO. 23 OF 72 SHEETS STA. 2039+00.00 TO STA. 2039+00.00			CONTRACT NO. 74296				
PLOT DATE = 2/10/2010		DATE - 2-22-08	REVISED -		FED. ROAD DIST. NO. ILLINOIS FED. AID PROJECT							