


DATE _____
 BY _____
 SURVEYED _____
 SURVEY _____
 NOTE BOOK _____
 TEMPLATE _____
 AREAS CHECKED _____

DATE _____
 BY _____
 ORIGINAL SURVEY _____
 SURVEY _____
 NOTE BOOK _____
 TEMPLATE _____
 AREAS CHECKED _____

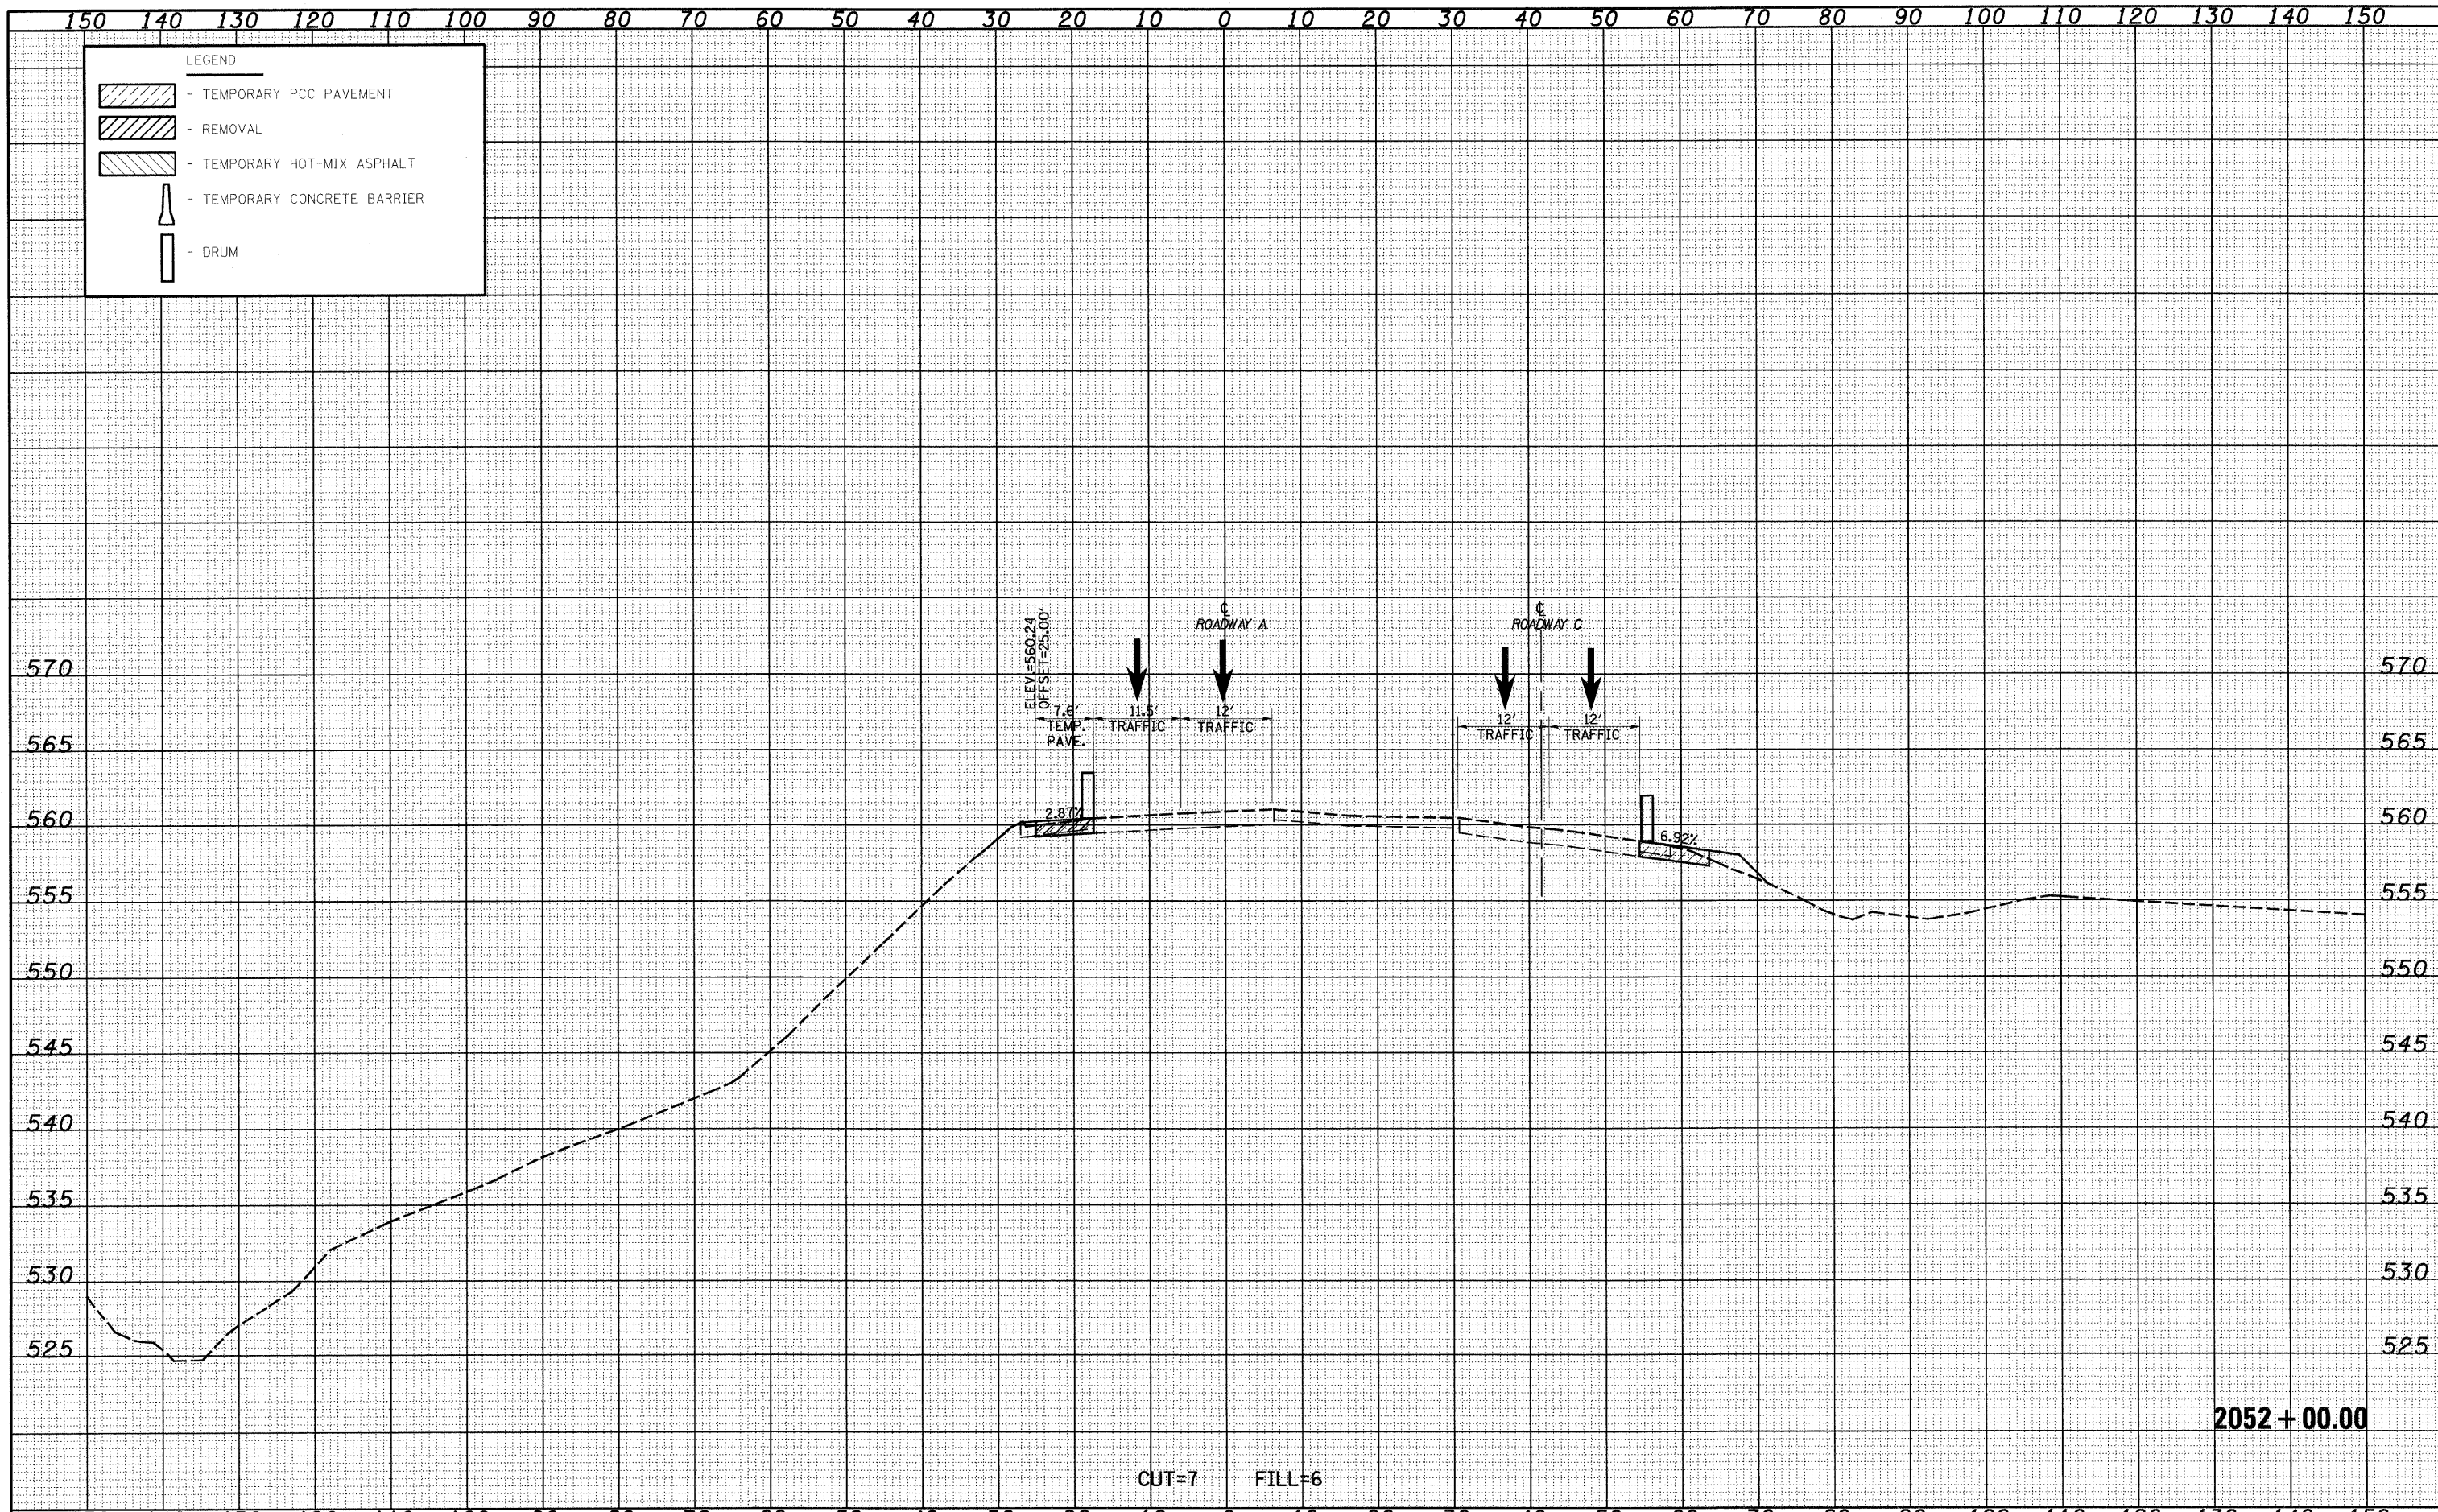

FILE NAME =	USER NAME = lnda	DESIGNED - JWS	REVISED -	STATE OF ILLINOIS DEPARTMENT OF TRANSPORTATION	MAINTENANCE OF TRAFFIC SOUTH TRI LEVEL - ROADWAY A (PRE-STAGE 1)	F.A.I. RTE.	SECTION	COUNTY	TOTAL SHEETS	SHEET NO.		
57/70	25-31R	EFFINGHAM	1416			1055						
SCALE: 1"=10'						SHEET NO. 38 OF 72 SHEETS	STA. 2052+00.00 TO STA. 2052+00.00	FED. ROAD DIST. NO. ILLINOIS FED. AID PROJECT				
PLOT SCALE = 20.0000' / IN.						CONTRACT NO. 74296						
PLOT DATE = 2/10/2010		CHECKED - BRM	REVISED -									
DATE - 2-22-08		REVISED -										

2052 + 00.00