


DATE	
BY	
SUPERVISED	
DATE	
NO. OF SHEETS	
DATE	
NO. OF SHEETS	
DATE	
NO. OF SHEETS	
DATE	
NO. OF SHEETS	

DATE	
BY	
SUPERVISED	
DATE	
NO. OF SHEETS	
DATE	
NO. OF SHEETS	
DATE	
NO. OF SHEETS	
DATE	
NO. OF SHEETS	

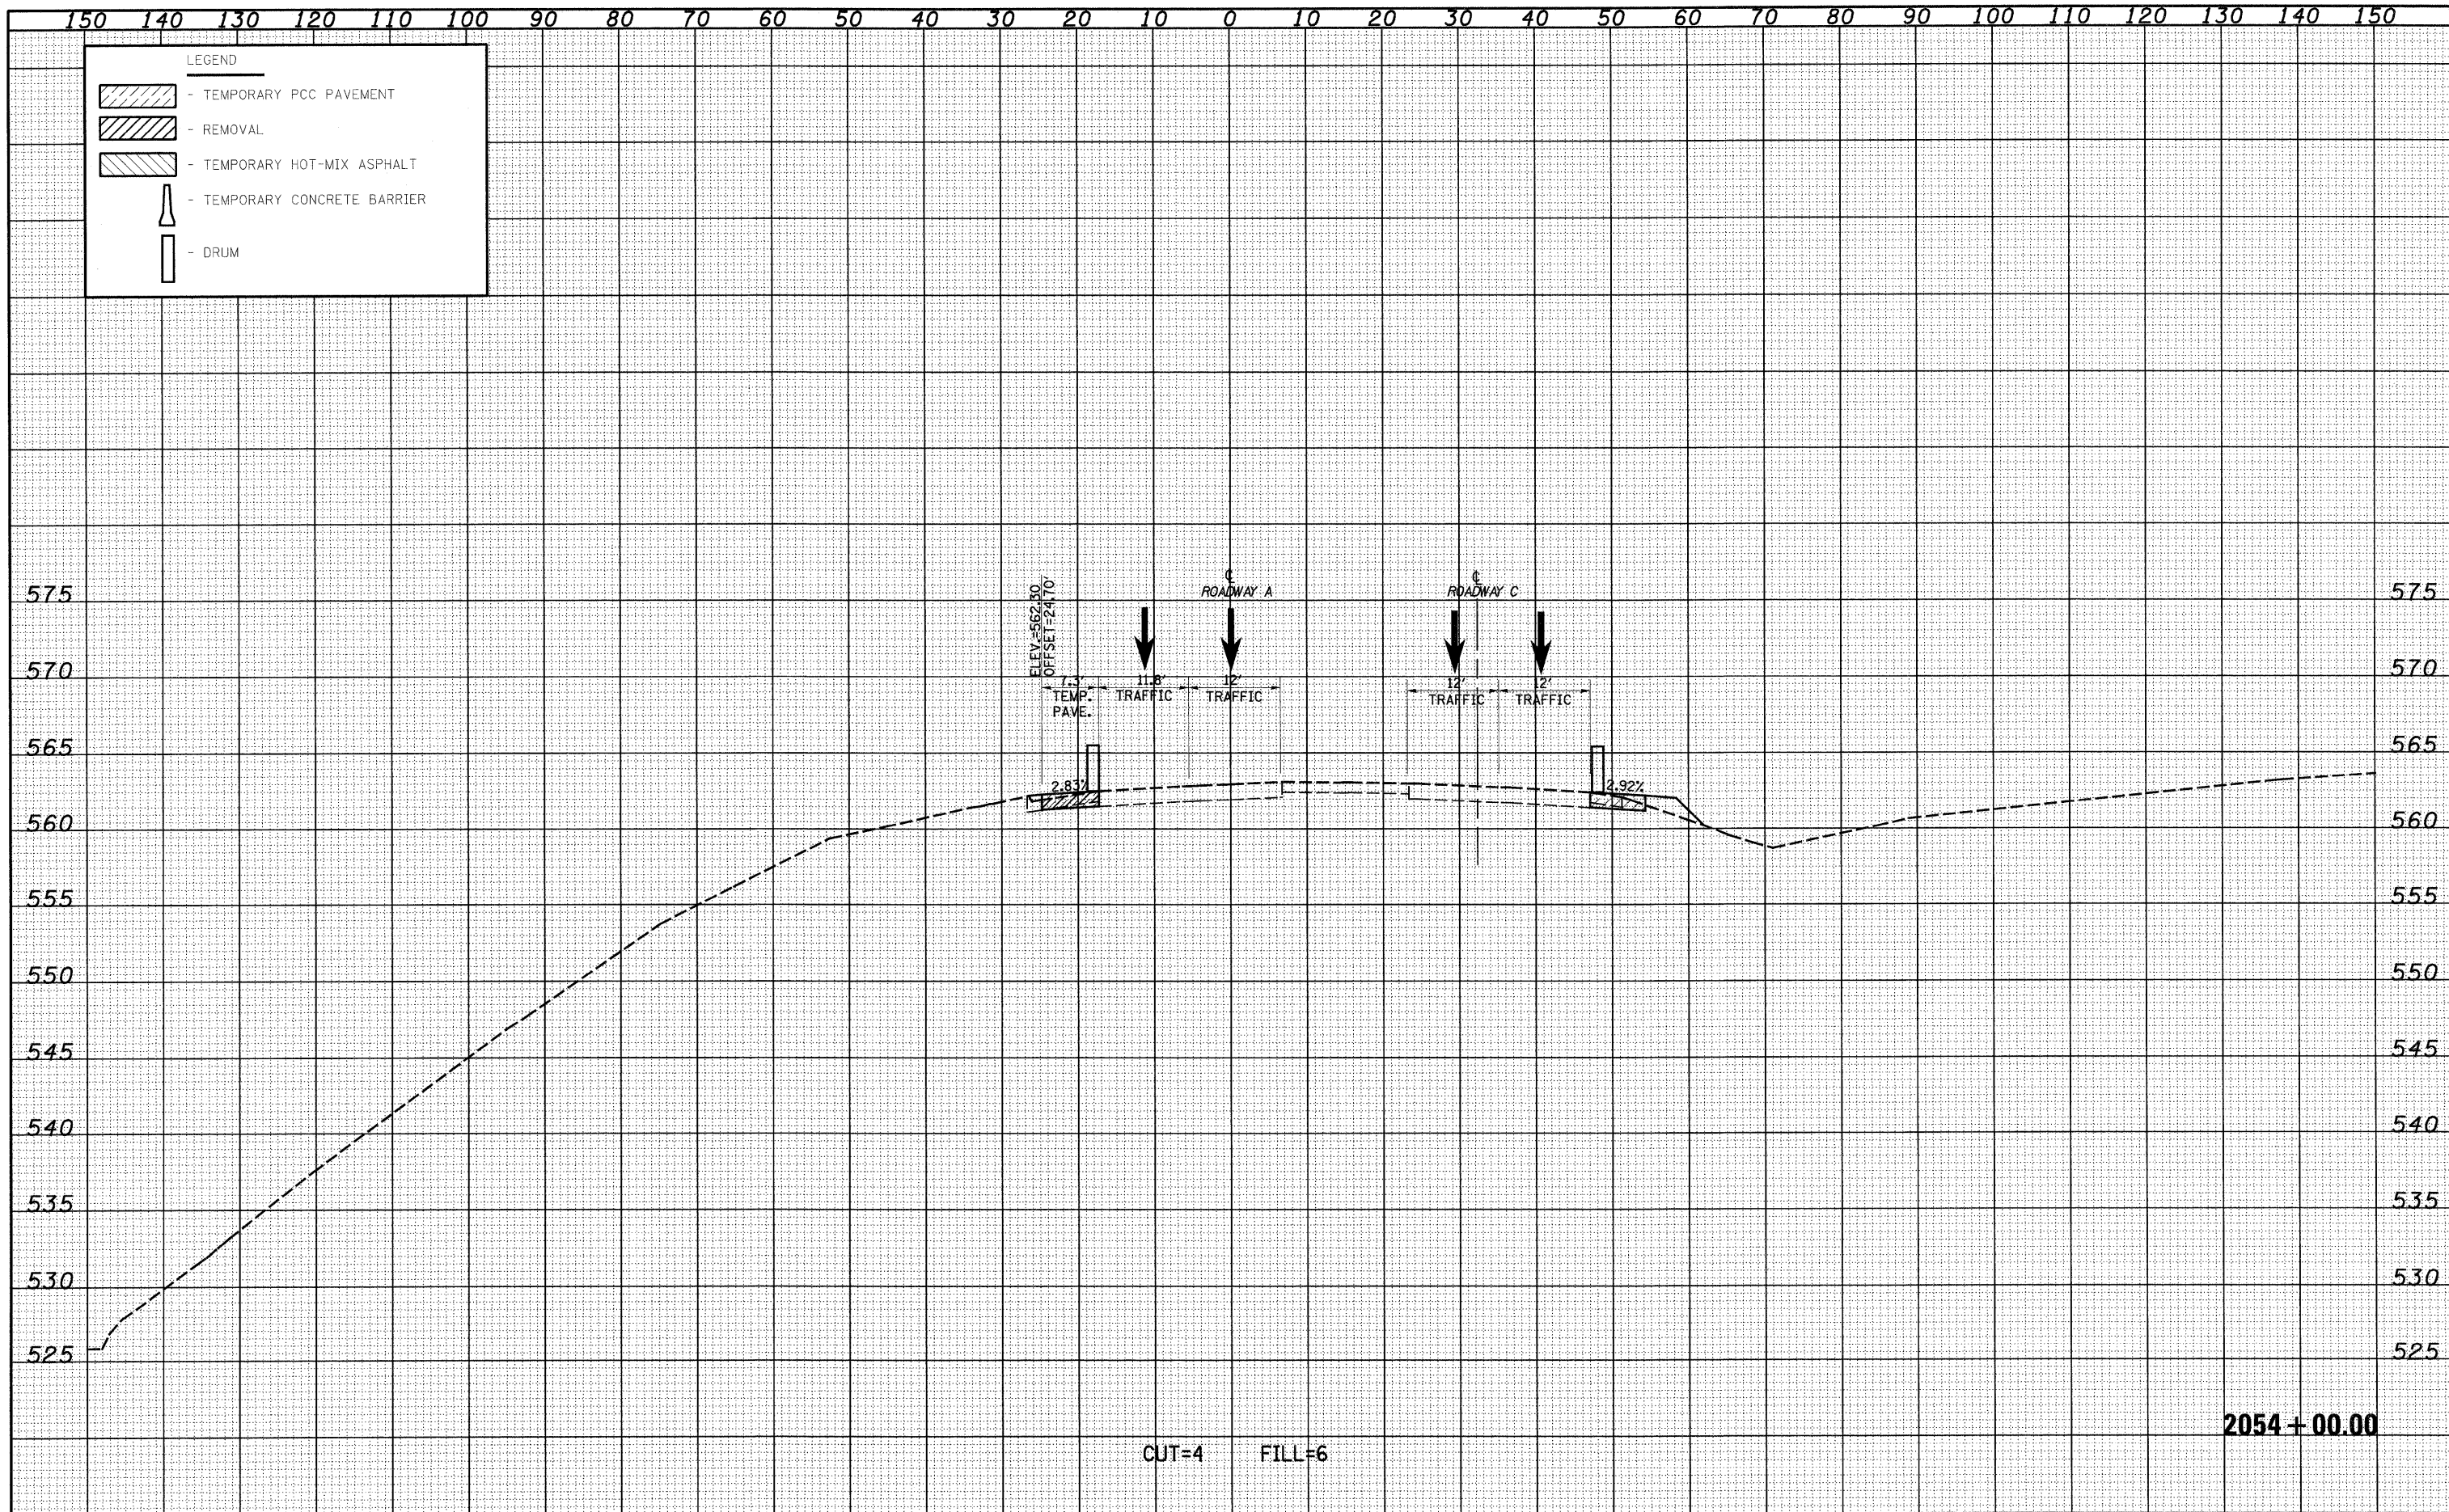

FILE NAME =	USER NAME = linda	DESIGNED - JWS	REVISED -	STATE OF ILLINOIS DEPARTMENT OF TRANSPORTATION	MAINTENANCE OF TRAFFIC SOUTH TRI LEVEL - ROADWAY A (PRE-STAGE 1)			F.A.I. RTE. 57/70	SECTION (25-3)R	COUNTY EFFINGHAM	TOTAL SHEETS 1416	SHEET NO. 1057	
PROJECT # 007257-70.dgn	PLOT SCALE = 20,000.00 / IN.	DRAWN - LEC	REVISED -		SCALE: 1"=10'	SHEET NO. 40 OF 72 SHEETS	STA. 2054+00.00 TO STA. 2054+00.00	FED. ROAD DIST. NO.	ILLINOIS FED. AID PROJECT	CONTRACT NO. 74296			
	PLOT DATE = 2/18/2010	CHECKED - BRM	REVISED -										
		DATE - 2-22-08	REVISED -										