


DATE	
BY	
DESIGNED	JWS
DRAWN	LEC
CHECKED	BRM
DATE	2-22-08

DATE	
BY	
DESIGNED	JWS
DRAWN	LEC
CHECKED	BRM
DATE	2-22-08

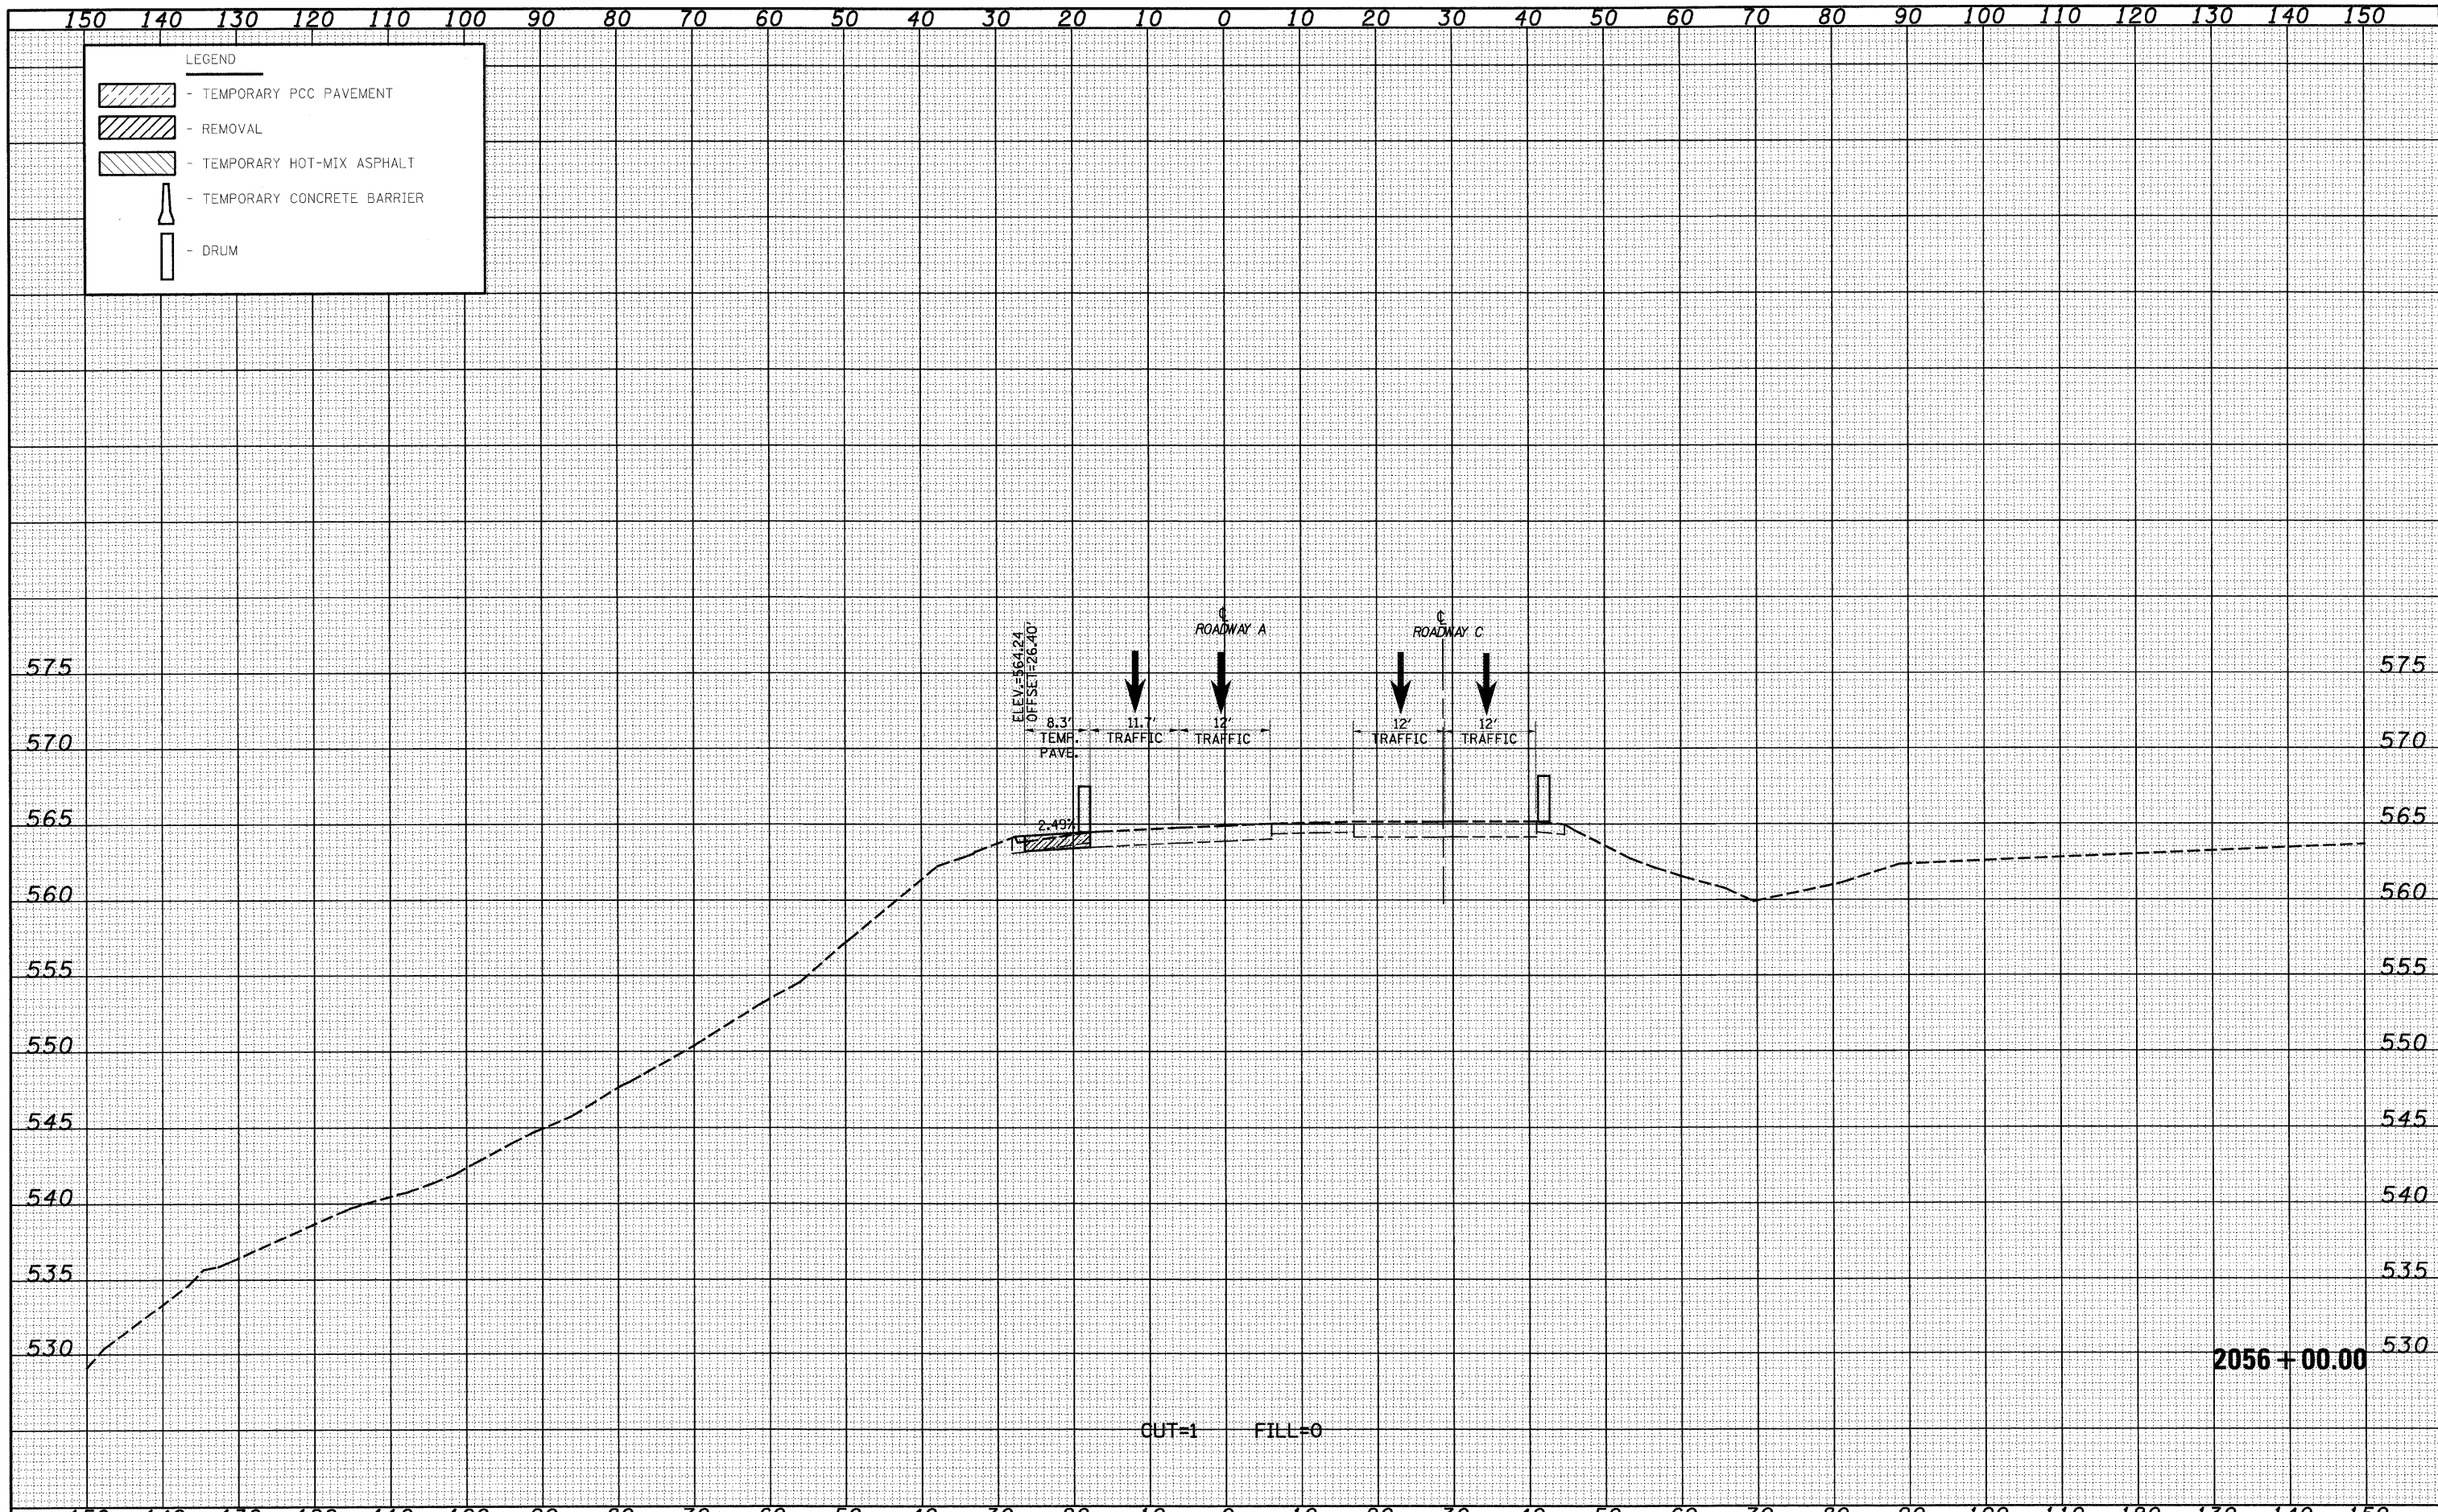

FILE NAME =	USER NAME = linda	DESIGNED - JWS	REVISED -	<b>STATE OF ILLINOIS</b> <b>DEPARTMENT OF TRANSPORTATION</b>	<b>MAINTENANCE OF TRAFFIC SOUTH TRI LEVEL -</b> <b>ROADWAY A (PRE-STAGE 1)</b>		F.A.I. RTE. 57/70	SECTION (25-3)R	COUNTY EFFINGHAM	TOTAL SHEETS 1416	SHEET NO. 1059
PROJECT NO. 0007257-70.dwg	PLOT SCALE = 20,0000' / IN.	DRAWN - LEC	REVISED -		SCALE: 1"=10'	SHEET NO. 42 OF 72 SHEETS	STA. 2056+00.00 TO STA. 2056+00.00	FED. ROAD DIST. NO.	ILLINOIS FED. AID PROJECT	CONTRACT NO. 74296	
	PLOT DATE = 2/12/2010	CHECKED - BRM	REVISED -								
		DATE - 2-22-08	REVISED -								