


DATE	
BY	
ORIGINAL SURVEY NO.	
SURVEY DATE	
NOTE BOOK NO.	
TEMPLATE AREAS CHECKED	

DATE	
BY	
ORIGINAL SURVEY NO.	
SURVEY DATE	
NOTE BOOK NO.	
TEMPLATE AREAS CHECKED	

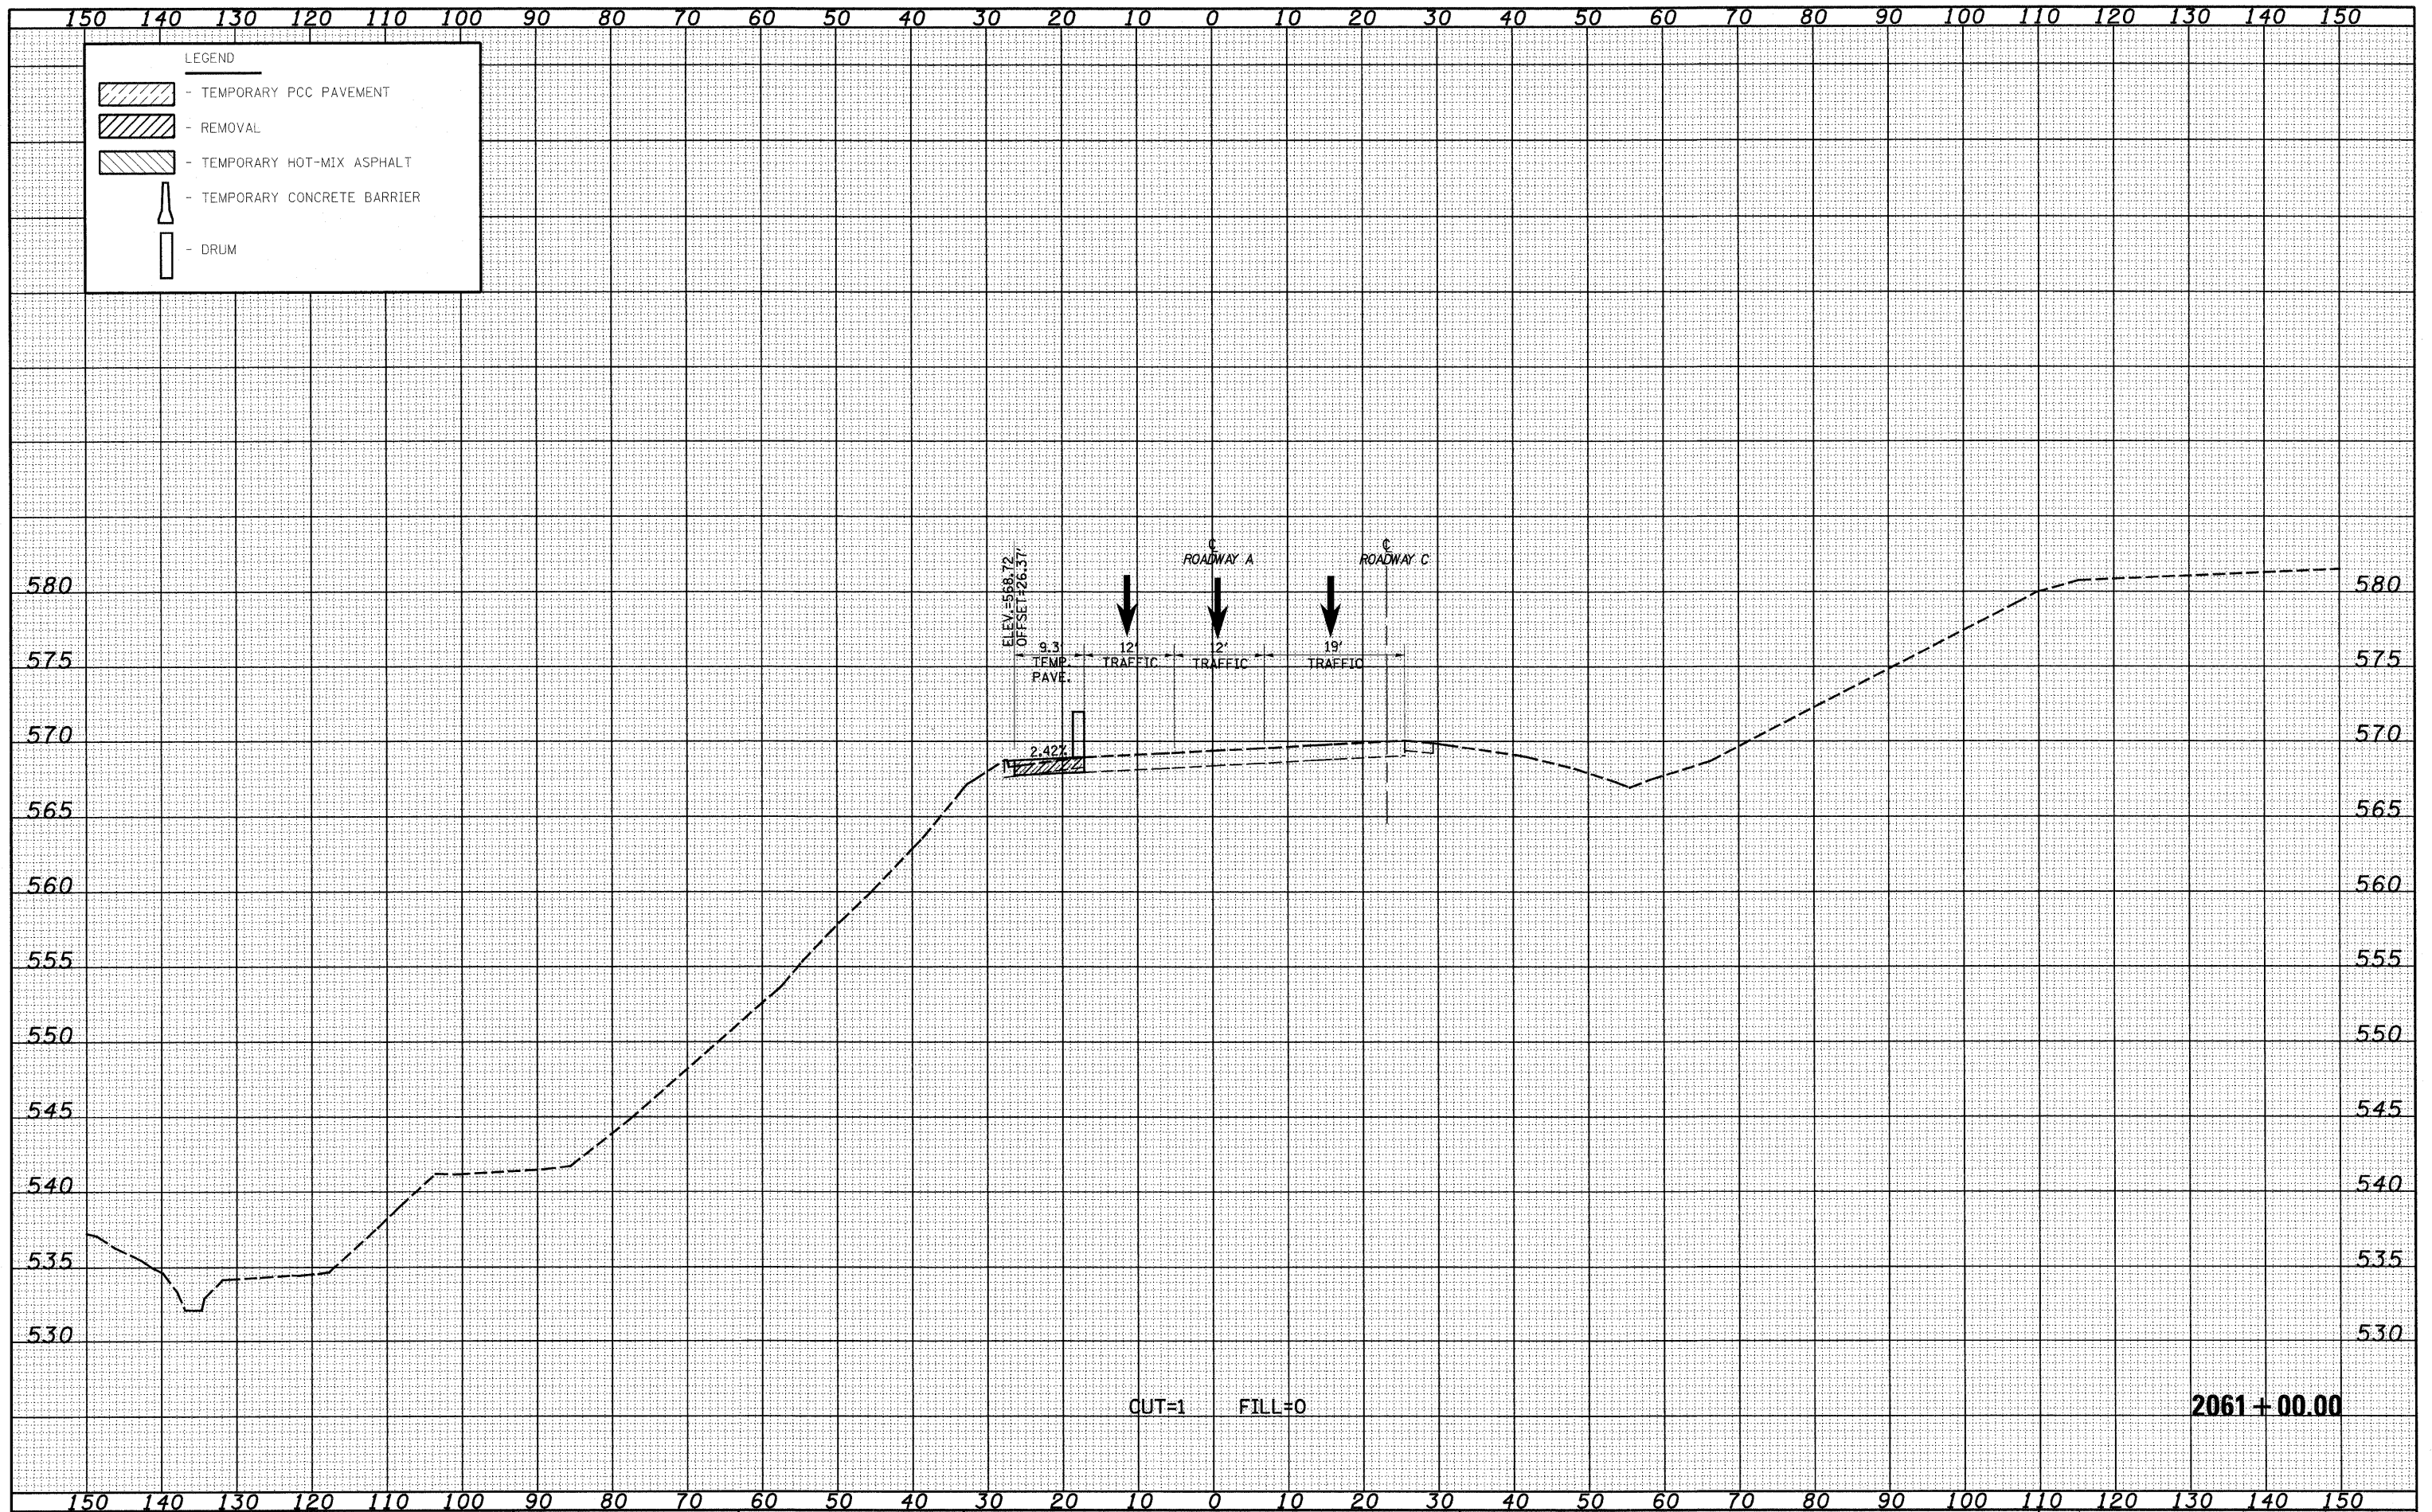

OUT=1 FILL=0

2061+00.00

FILE NAME = S:\projects\143\143072\17-70.dgn  
 USER NAME = linda

DESIGNED - JWS  
 DRAWN - LEC  
 CHECKED - BRM  
 DATE - 2-22-08

REVISED -  
 REVISED -  
 REVISED -  
 REVISED -

**STATE OF ILLINOIS  
 DEPARTMENT OF TRANSPORTATION**

**MAINTENANCE OF TRAFFIC SOUTH TRI LEVEL -  
 ROADWAY A (PRE-STAGE 1)**

SCALE: 1"=10' SHEET NO. 49 OF 72 SHEETS STA. 2061+00.00 TO STA. 2061+00.00

F.A.I. RTE. 57/70	SECTION (25-3)R	COUNTY EFFINGHAM	TOTAL SHEETS 1416	SHEET NO. 1066
FED. ROAD DIST. NO. ILLINOIS FED. AID PROJECT			CONTRACT NO. 74296	