


DATE	
BY	
FINAL SURVEY	
PLANNED	
NOTE BOOK	
TEMPLATE	
AREAS CHECKED	
NO.	

DATE	
BY	
ORIGINAL SURVEY	
PLANNED	
NOTE BOOK	
TEMPLATE	
AREAS CHECKED	
NO.	

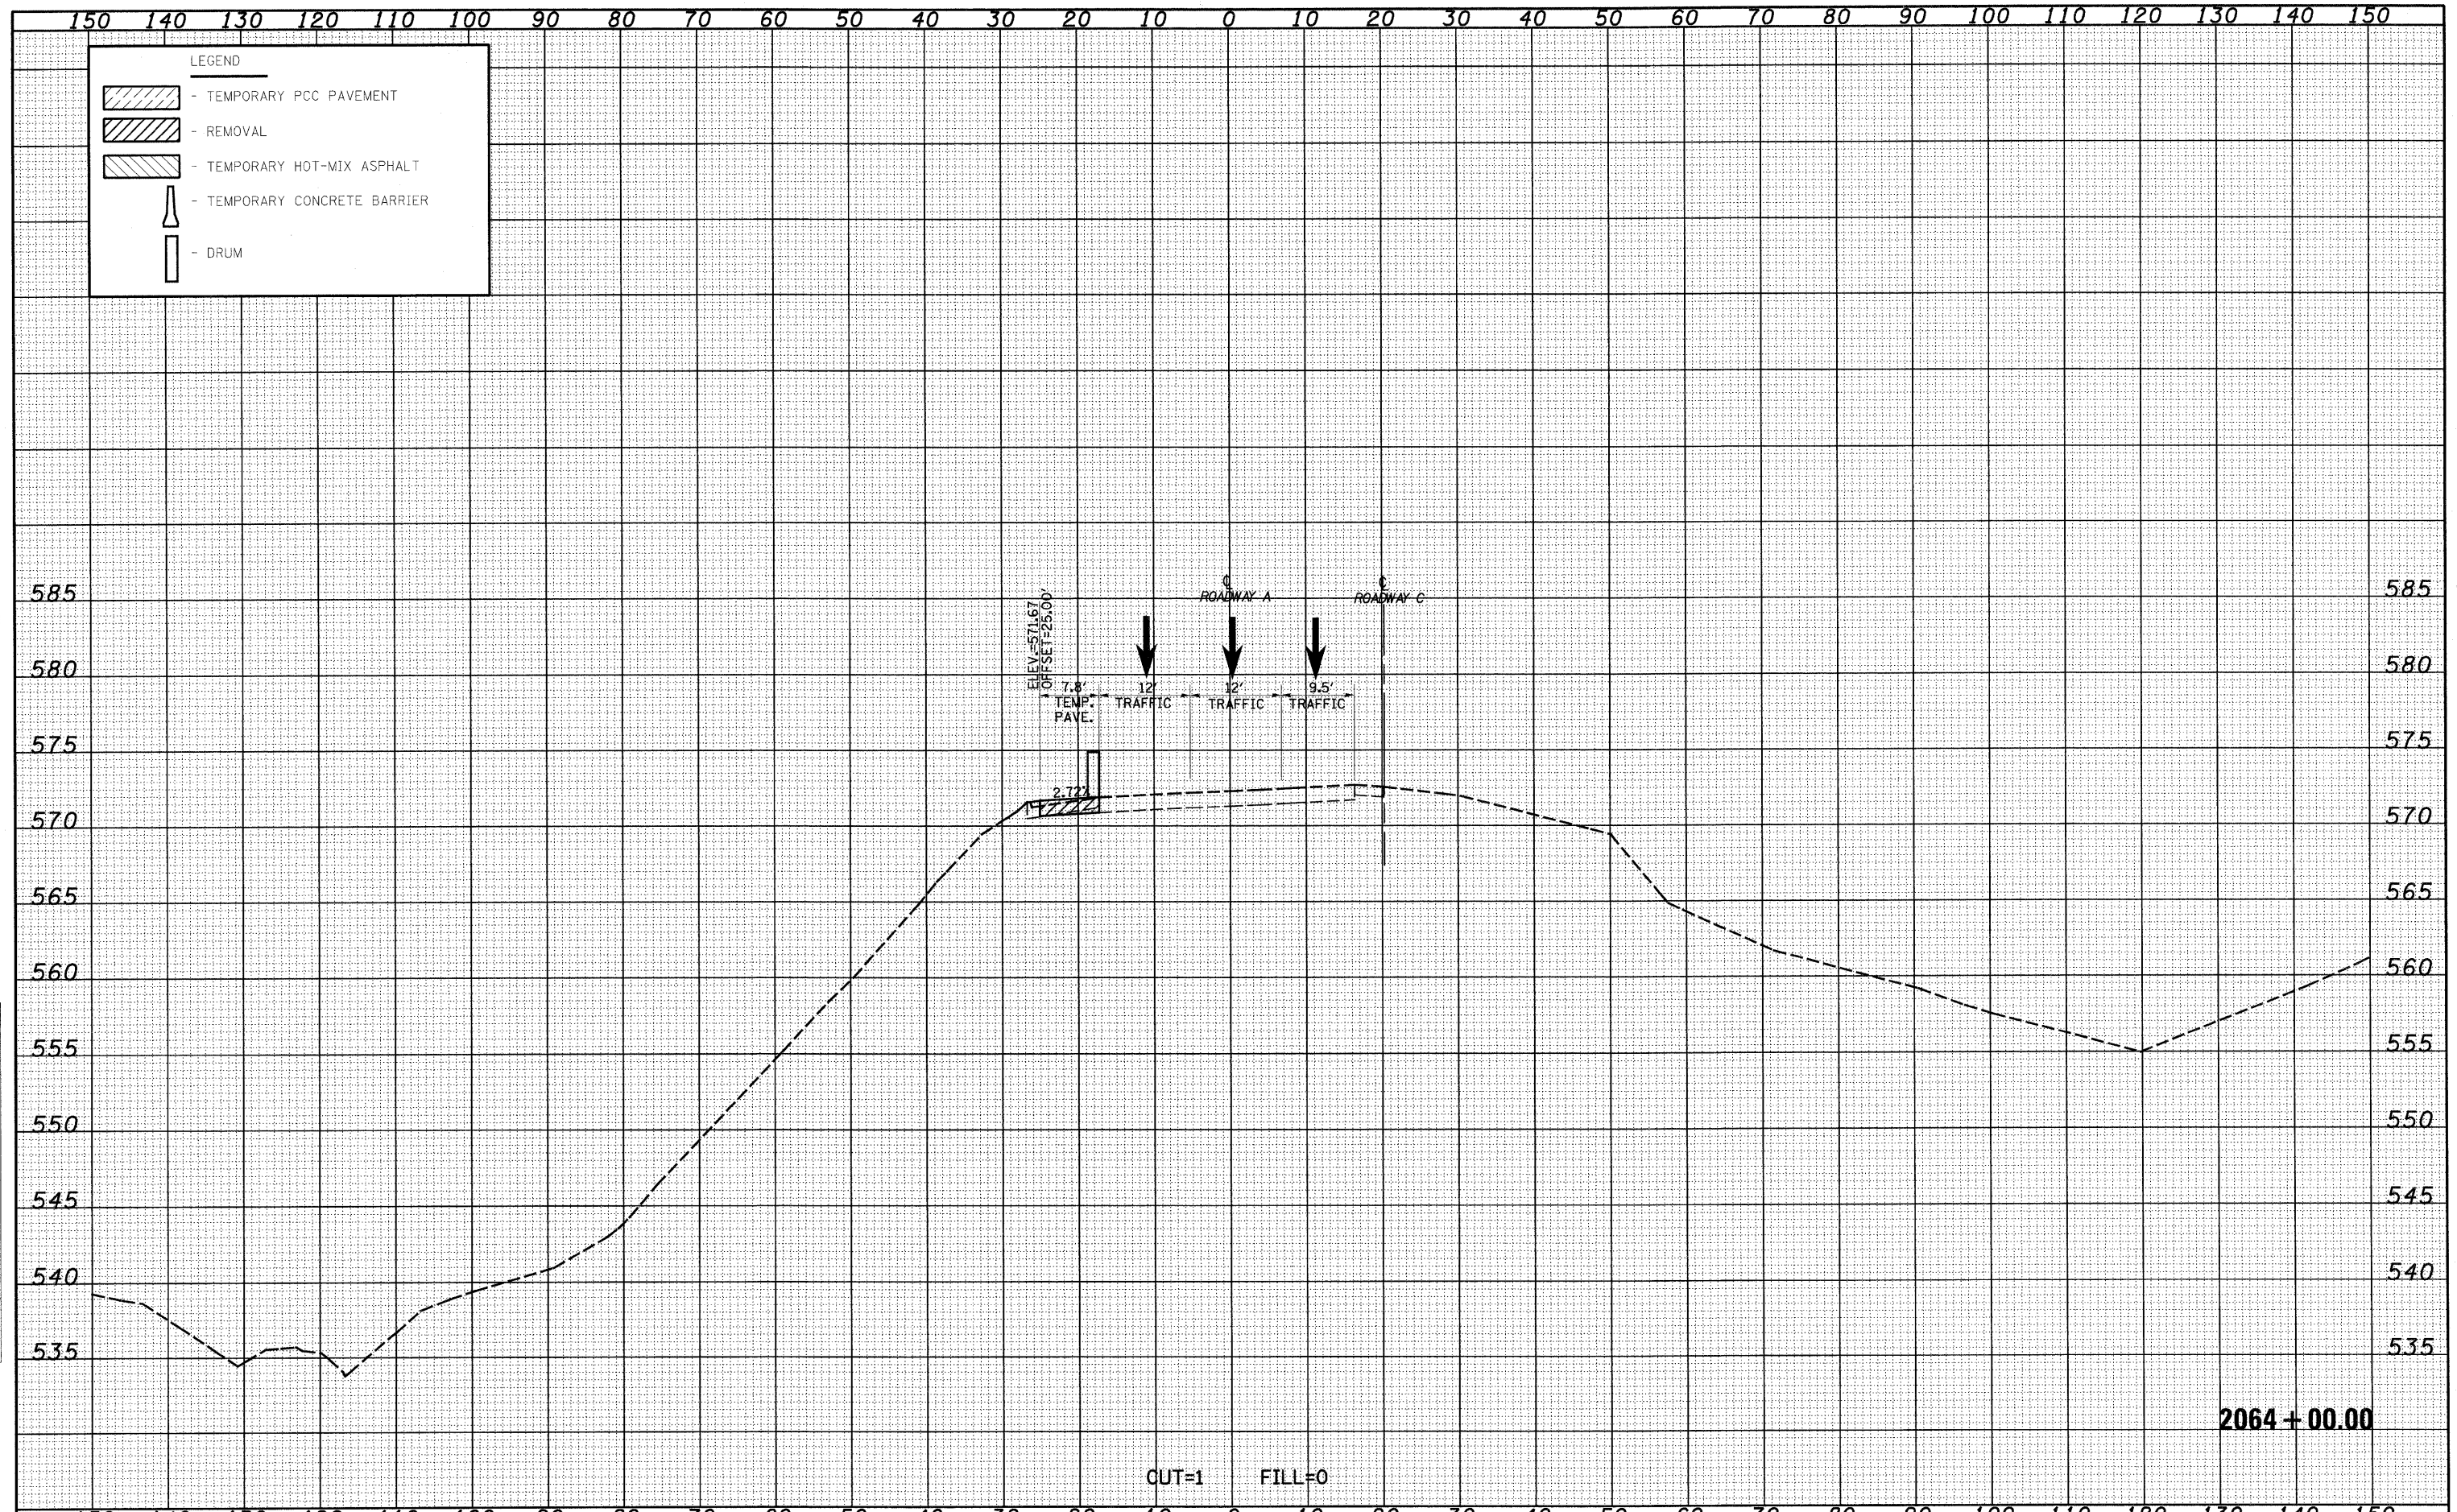

FILE NAME =	USER NAME = lnda	DESIGNED - JWS	REVISED -	STATE OF ILLINOIS DEPARTMENT OF TRANSPORTATION	MAINTENANCE OF TRAFFIC SOUTH TRI LEVEL - ROADWAY A (PRE-STAGE 1)		F.A.I. RTE. 57/70	SECTION (25-3)R	COUNTY EFFINGHAM	TOTAL SHEETS 1416	SHEET NO. 1069	
PROJECT: 0072.51-70.dwg	PLANNED	DRAWN - LEC	REVISED -		SCALE: 1"=10'	SHEET NO. 52 OF 72 SHEETS	STA. 2064+00.00 TO STA. 2064+00.00	CONTRACT NO. 74296		ILLINOIS FED. AID PROJECT		
PLANNED	CHECKED - BRM	REVISED -	REVISED -									
PLANNED	DATE - 2-22-08	REVISED -	REVISED -									