


DATE	
BY	
ORIGINAL SURVEY	
SURVEYED	
NOTE BOOK	
NO.	
TEMP. AREAS	
PLATE	
NO.	
CHECKED	

DATE	
BY	
ORIGINAL SURVEY	
SURVEYED	
NOTE BOOK	
NO.	
TEMP. AREAS	
PLATE	
NO.	
CHECKED	

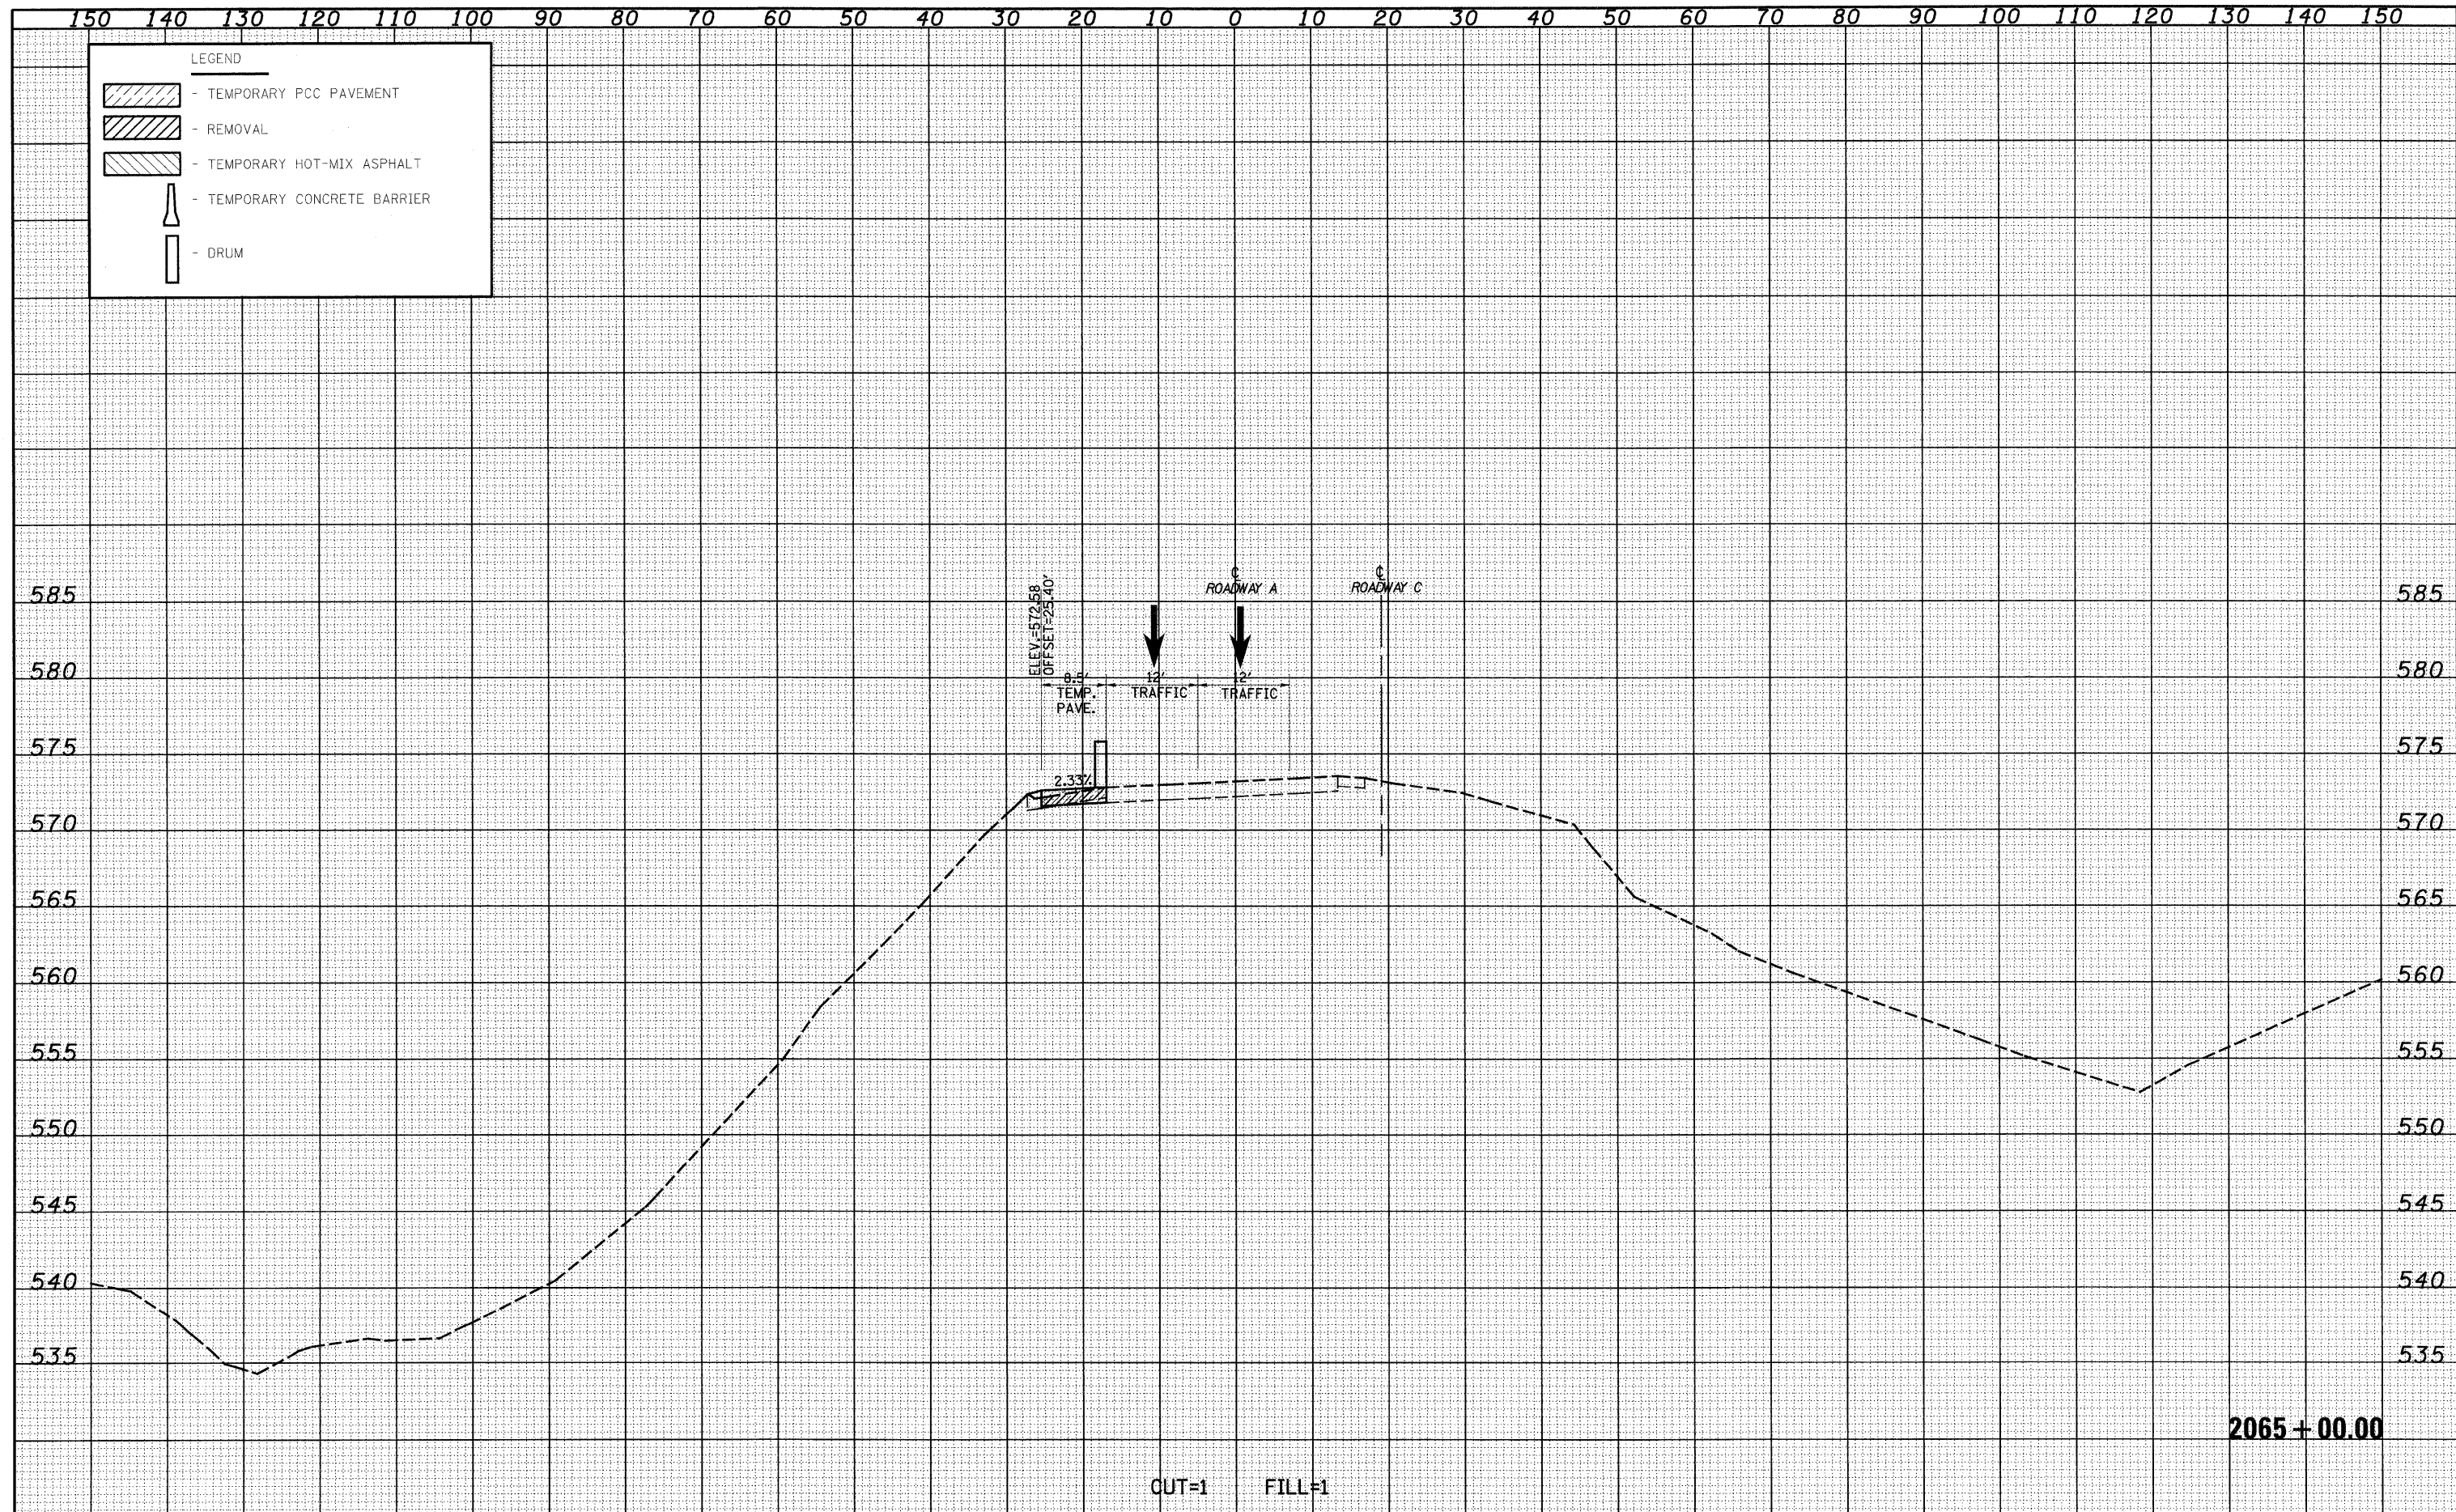

FILE NAME =	USER NAME = lrcds	DESIGNED - JWS	REVISED -	<b>STATE OF ILLINOIS</b> <b>DEPARTMENT OF TRANSPORTATION</b>	<b>MAINTENANCE OF TRAFFIC SOUTH TRI LEVEL -</b> <b>ROADWAY A (PRE-STAGE 1)</b>	F.A.I. RTE.	SECTION	COUNTY	TOTAL SHEETS	SHEET NO.
SAProjects\03-0007257-70.dgn		DRAWN - LEC	REVISED -			57/70	(25-3)R	EFFINGHAM	1416	1070
PLOT SCALE = 20.00/00' / IN.		CHECKED - BRM	REVISED -			CONTRACT NO. 74296				
PLOT DATE = 2/10/2010		DATE - 2-22-08	REVISED -			SCALE: 1"=10'		SHEET NO. 53 OF 72 SHEETS		STA. 2065+00.00 TO STA. 2065+00.00

2065 + 00.00